

GENERAL PLAN OF YELTA MINE

1498


1001

EASTERN WORKINGS

Railway from Moonta Mines

B


2846.6

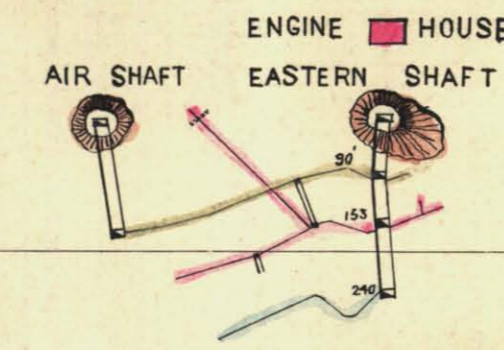

2640.0

956

243.0

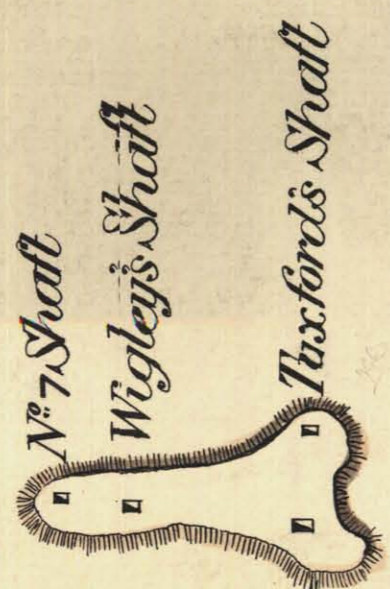


1497


Engine House
Central Shaft

Old Shaft

TANK SHAFTS

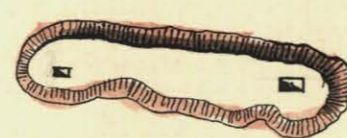

N°2 BORE
Four feet of Mineralized Country
Two feet of Lead material, Chalcopyrite,
Fluorite and Quartz.
Five feet of Mineralized Country.

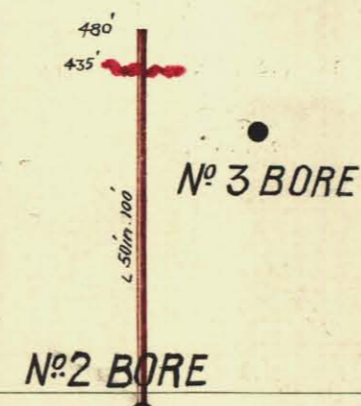

1002

MOONTA MINES

957

Boundary Line

320.0

N°1 BORE

Railway from Eastern Workings to Paramatta Mine

GENERAL OFFICE
ASSAY OFFICE
WEIGHBRIDGE

Base line Produced from South boundary A.B.


1061
1901

DRY
SMITHY
STORE YARD
HAULING ENGINE
MAIN SHAFT

N°2 PROSPECTING SHAFT

Locomotive Shed

N°1 PROSPECTING SHAFT
ENGINE HOUSE
SHAFT

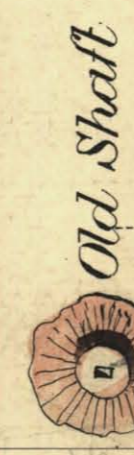

Old Shaft

Old Shaft

Old Shaft


Railway

958

Reserve

1496
MOONTA CENTRAL

Note
Underground workings reduced from Office Plan

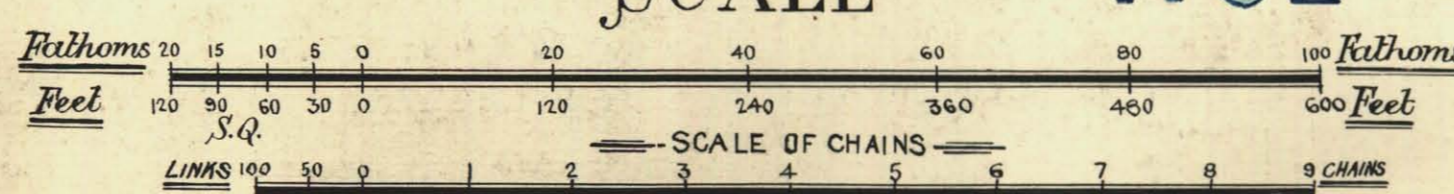

SCALE 1152

Railway to Wallaroo

Libby's Shaft

Wearley's Shaft
(Carbonyl)

Old Shaft

Old Shaft

Old Shaft

M. Matthews
Chief Inspector of Mines

1930L
606/7 (E1 2-5/6 RS)