

**RIVER MURRAY ENTRANCE  
AND  
PORT VICTOR HARBOUR  
SOUTH AUSTRALIA**

*Plan to Accompany Sir John Coode's Report  
Dated 2<sup>nd</sup> July 1877.*

THE PROPOSED WORKS ARE SHEWN BY RED COLOUR

FIG. 1.

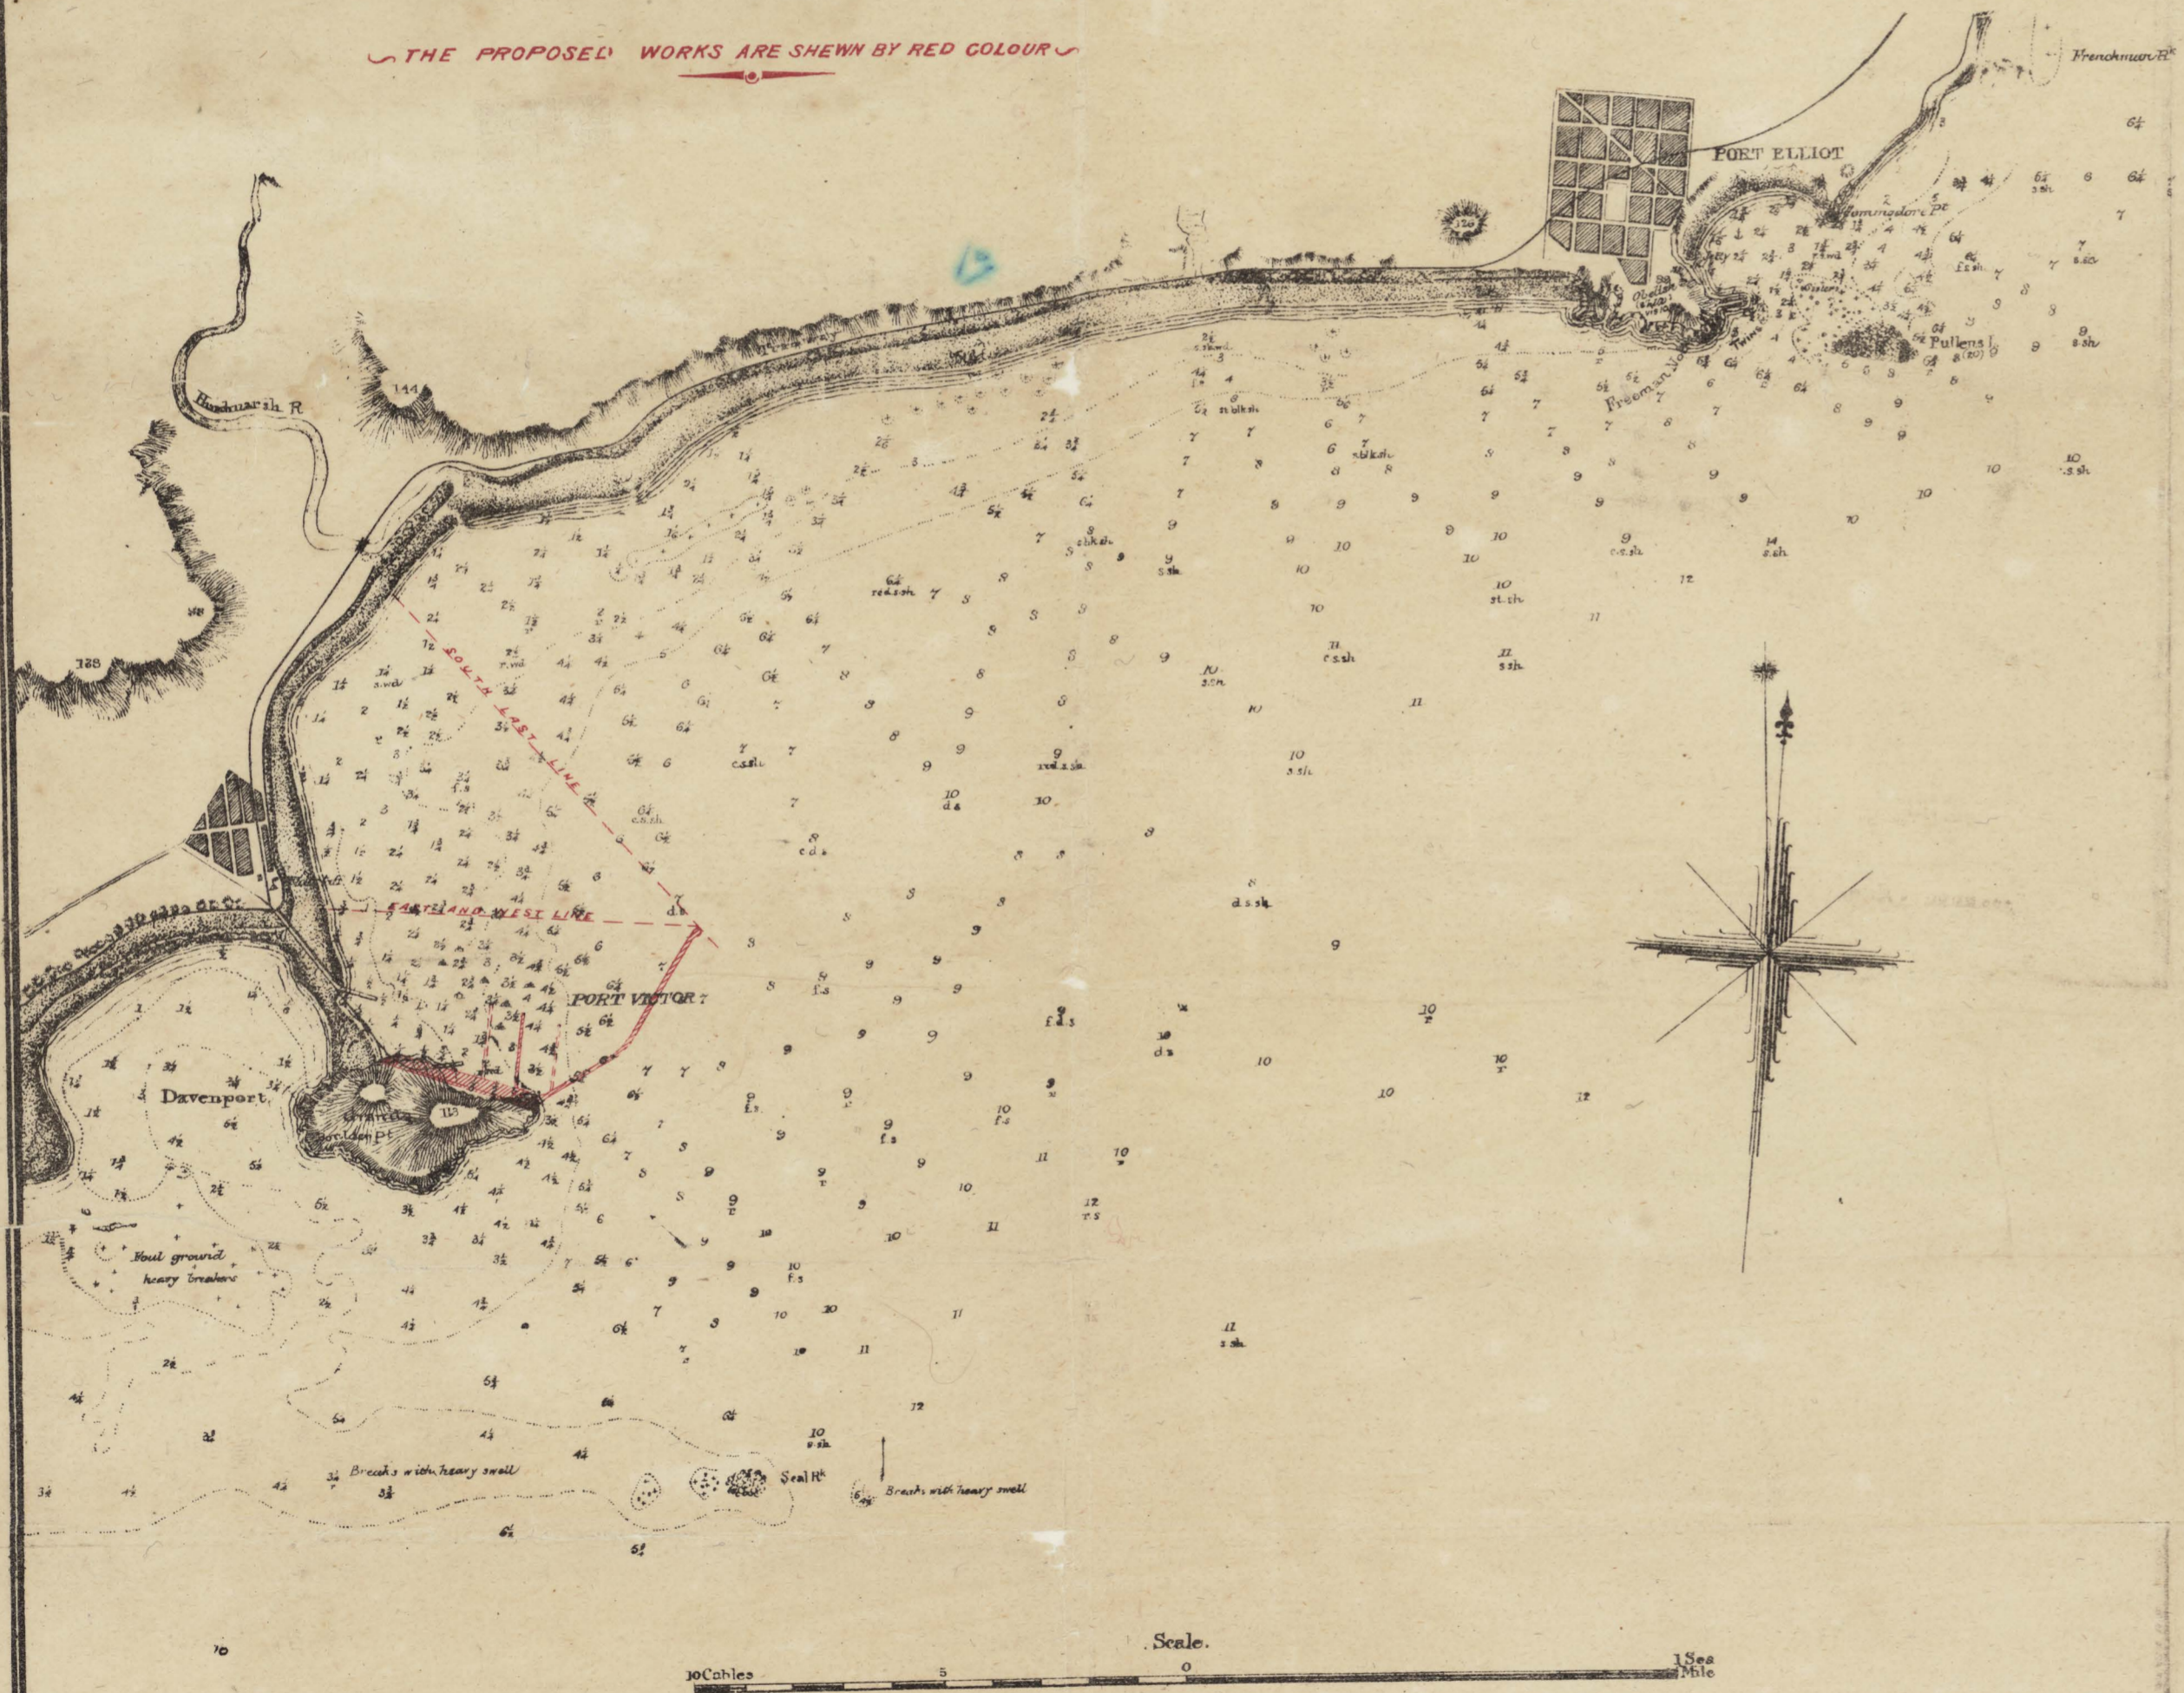


FIG. 2.

