

WALLAROO AND MOONTA MINING AND SMELTING COY., LTD.


SURFACE PLAN OF THE WALLAROO MINES.

SHEWING COMPANY'S PROPERTIES AND SECTIONS SUBURBAN TO KADINA.

PARK LANDS.

Scale

Chains 4 3 2 1 0 1 2 3 4 5 6 7 8 9 10 11 12 13 14 15 16 17 18 19 20 Chains.

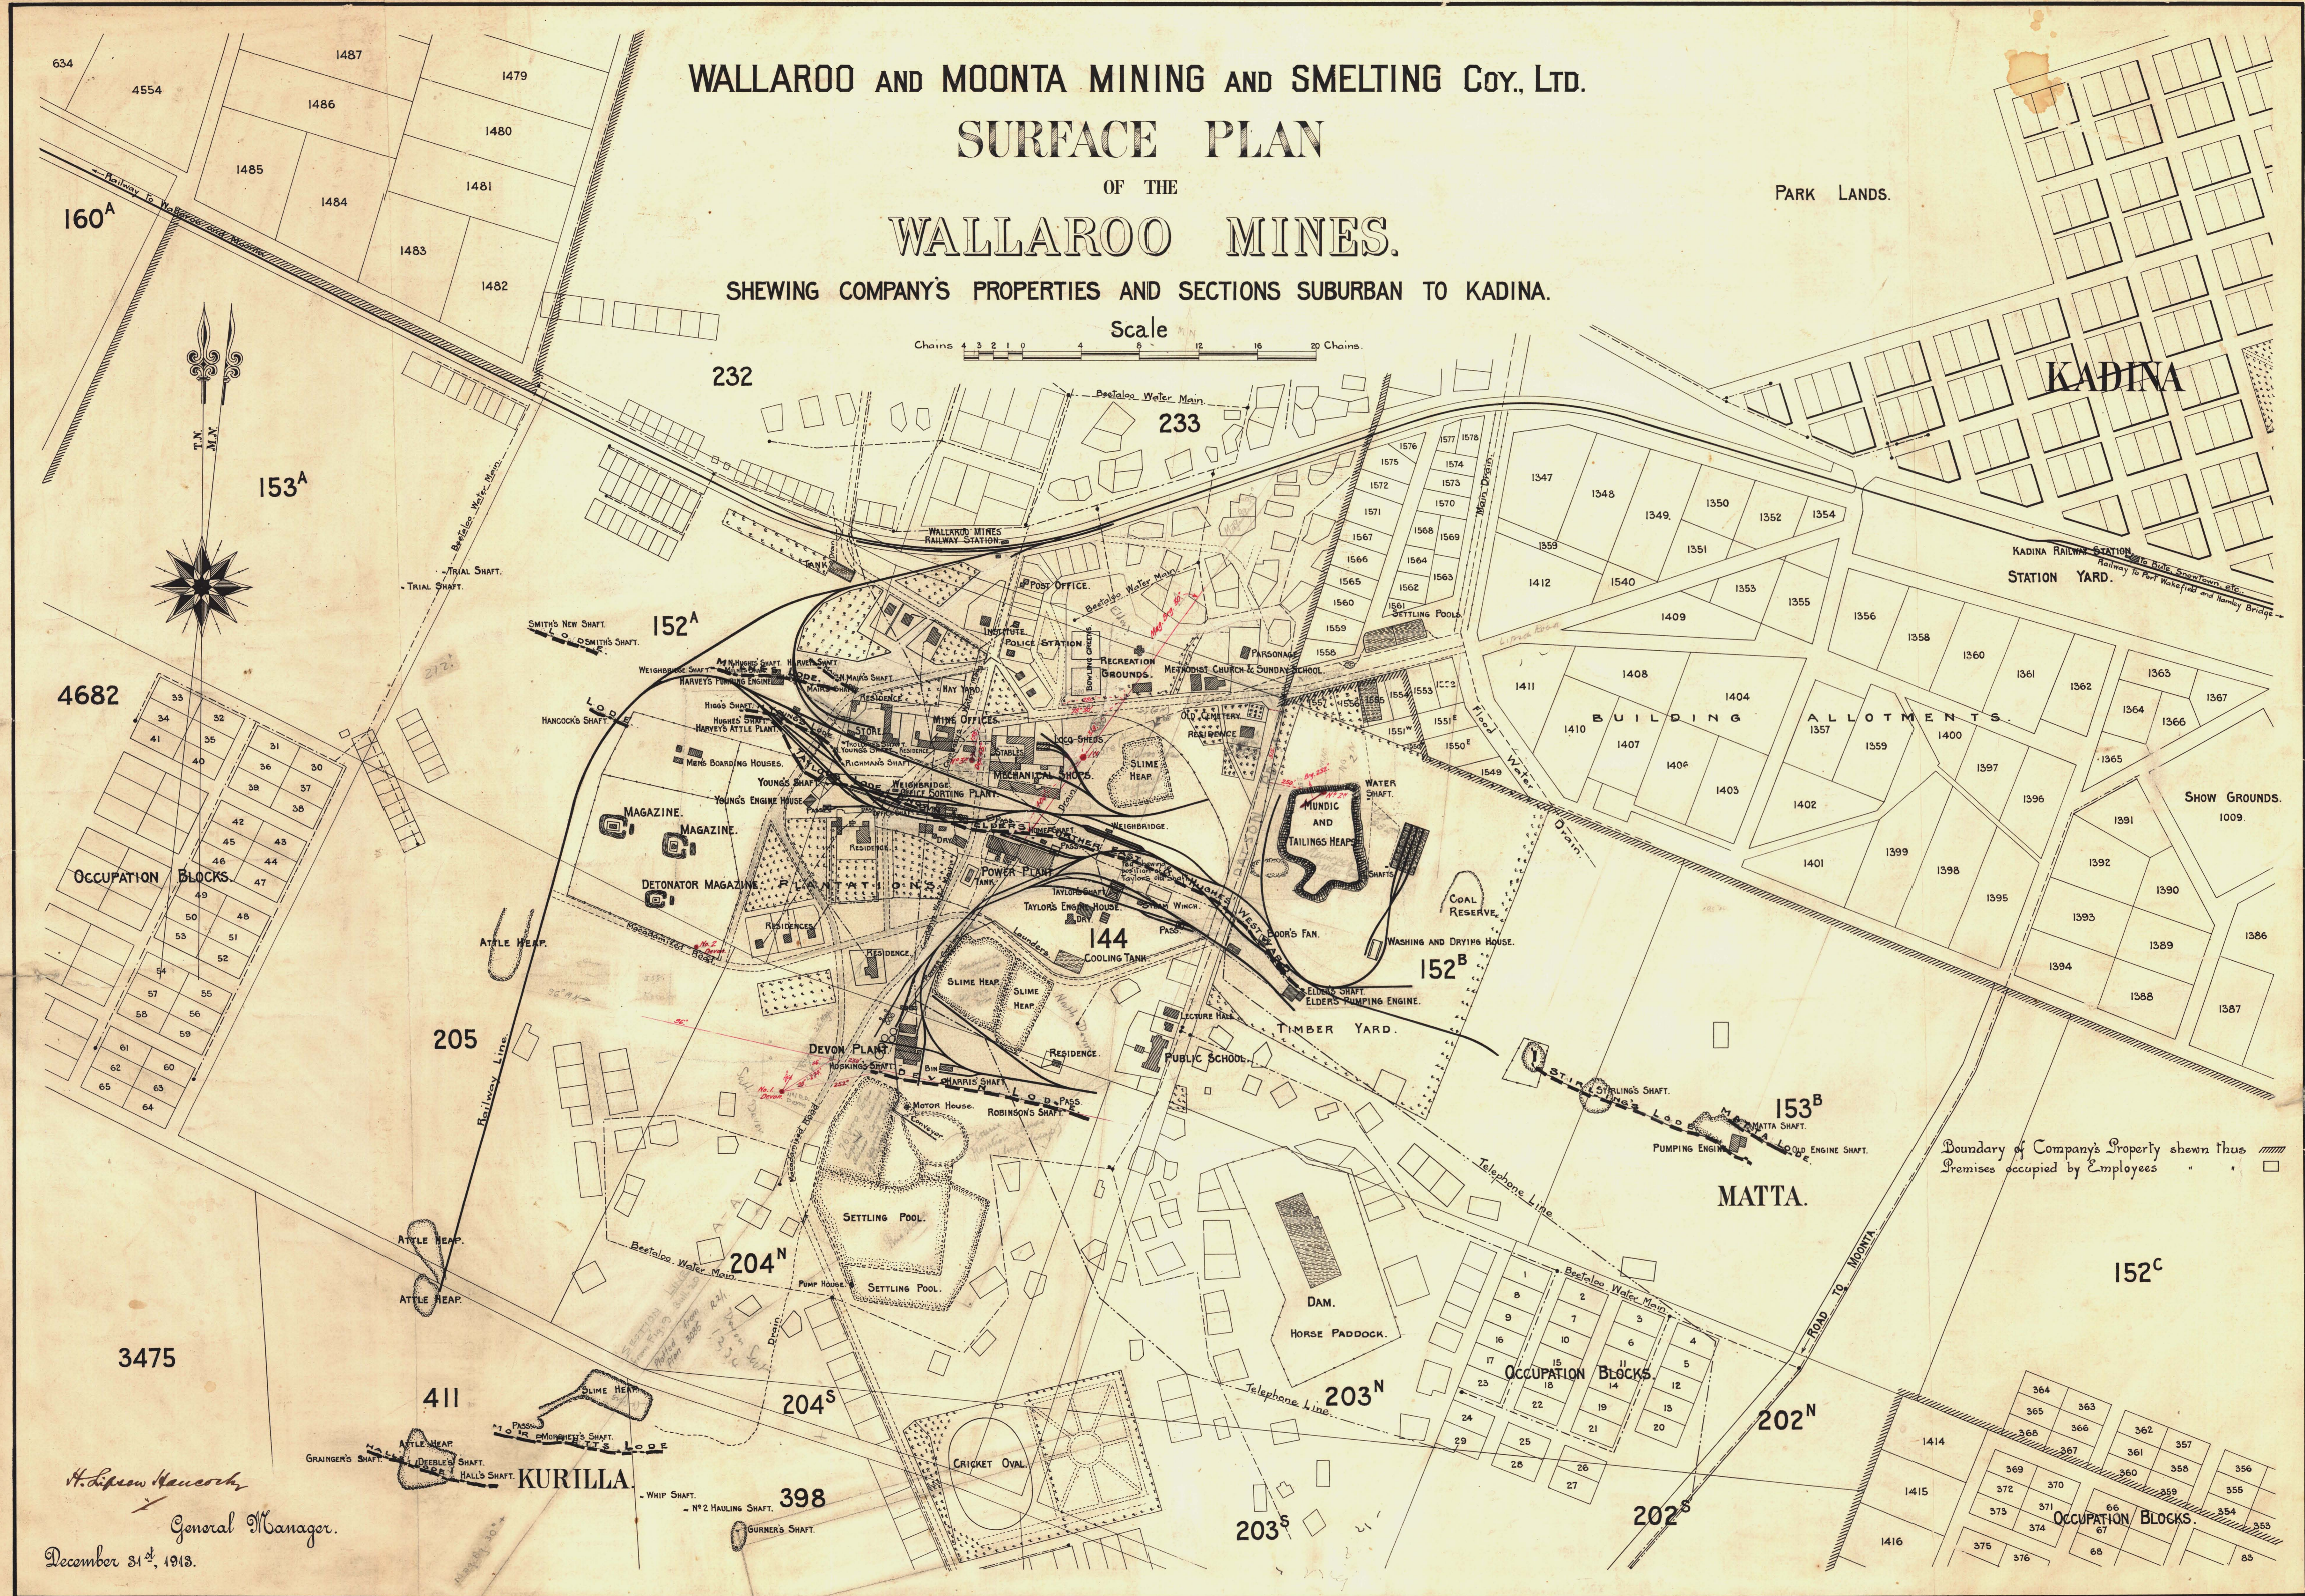

KADINA

KADINA RAILWAY STATION
Railway to Port Wakefield and Hamby Bridge
STATION YARD.

OCCUPATION BLOCKS

3475

411

KURILLA

398

203^S

203^N

OCCUPATION BLOCKS

202^N

202^S

152^C

MATTA

Boundary of Company's Property shown thus Premises occupied by Employees

H. Simpson Macintosh
General Manager.

December 31st, 1913.