


MOONTA MINES  
ELDER WEST LODE  
BENNETT SHAFT SECTION

—PLAN—

&  
X SECTIONS THROUGH BORES

SCALE 1 INCH = 6 FATHOMS

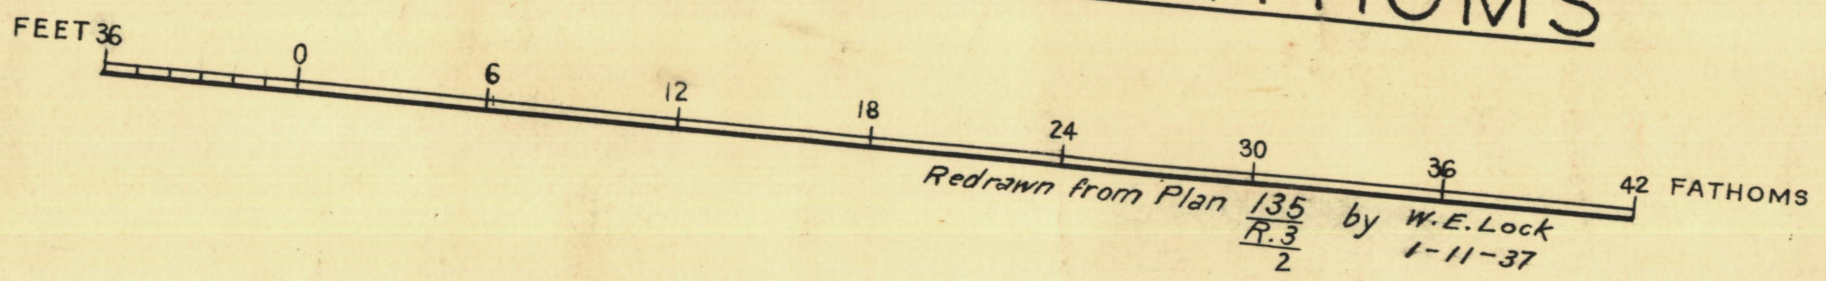

1/2 Scale of Plan  
of the  
Bennett's Shaft  
to  
60 Fathoms depth


Plan 1012  
7/11/37  
W.C. Lock

Vide Plan 45-251.

X Section thru' Bennett's & Duncan's Lodes  
at N°1 Bore.



X Section thru' Bennett Lode  
at N°2 Bore.

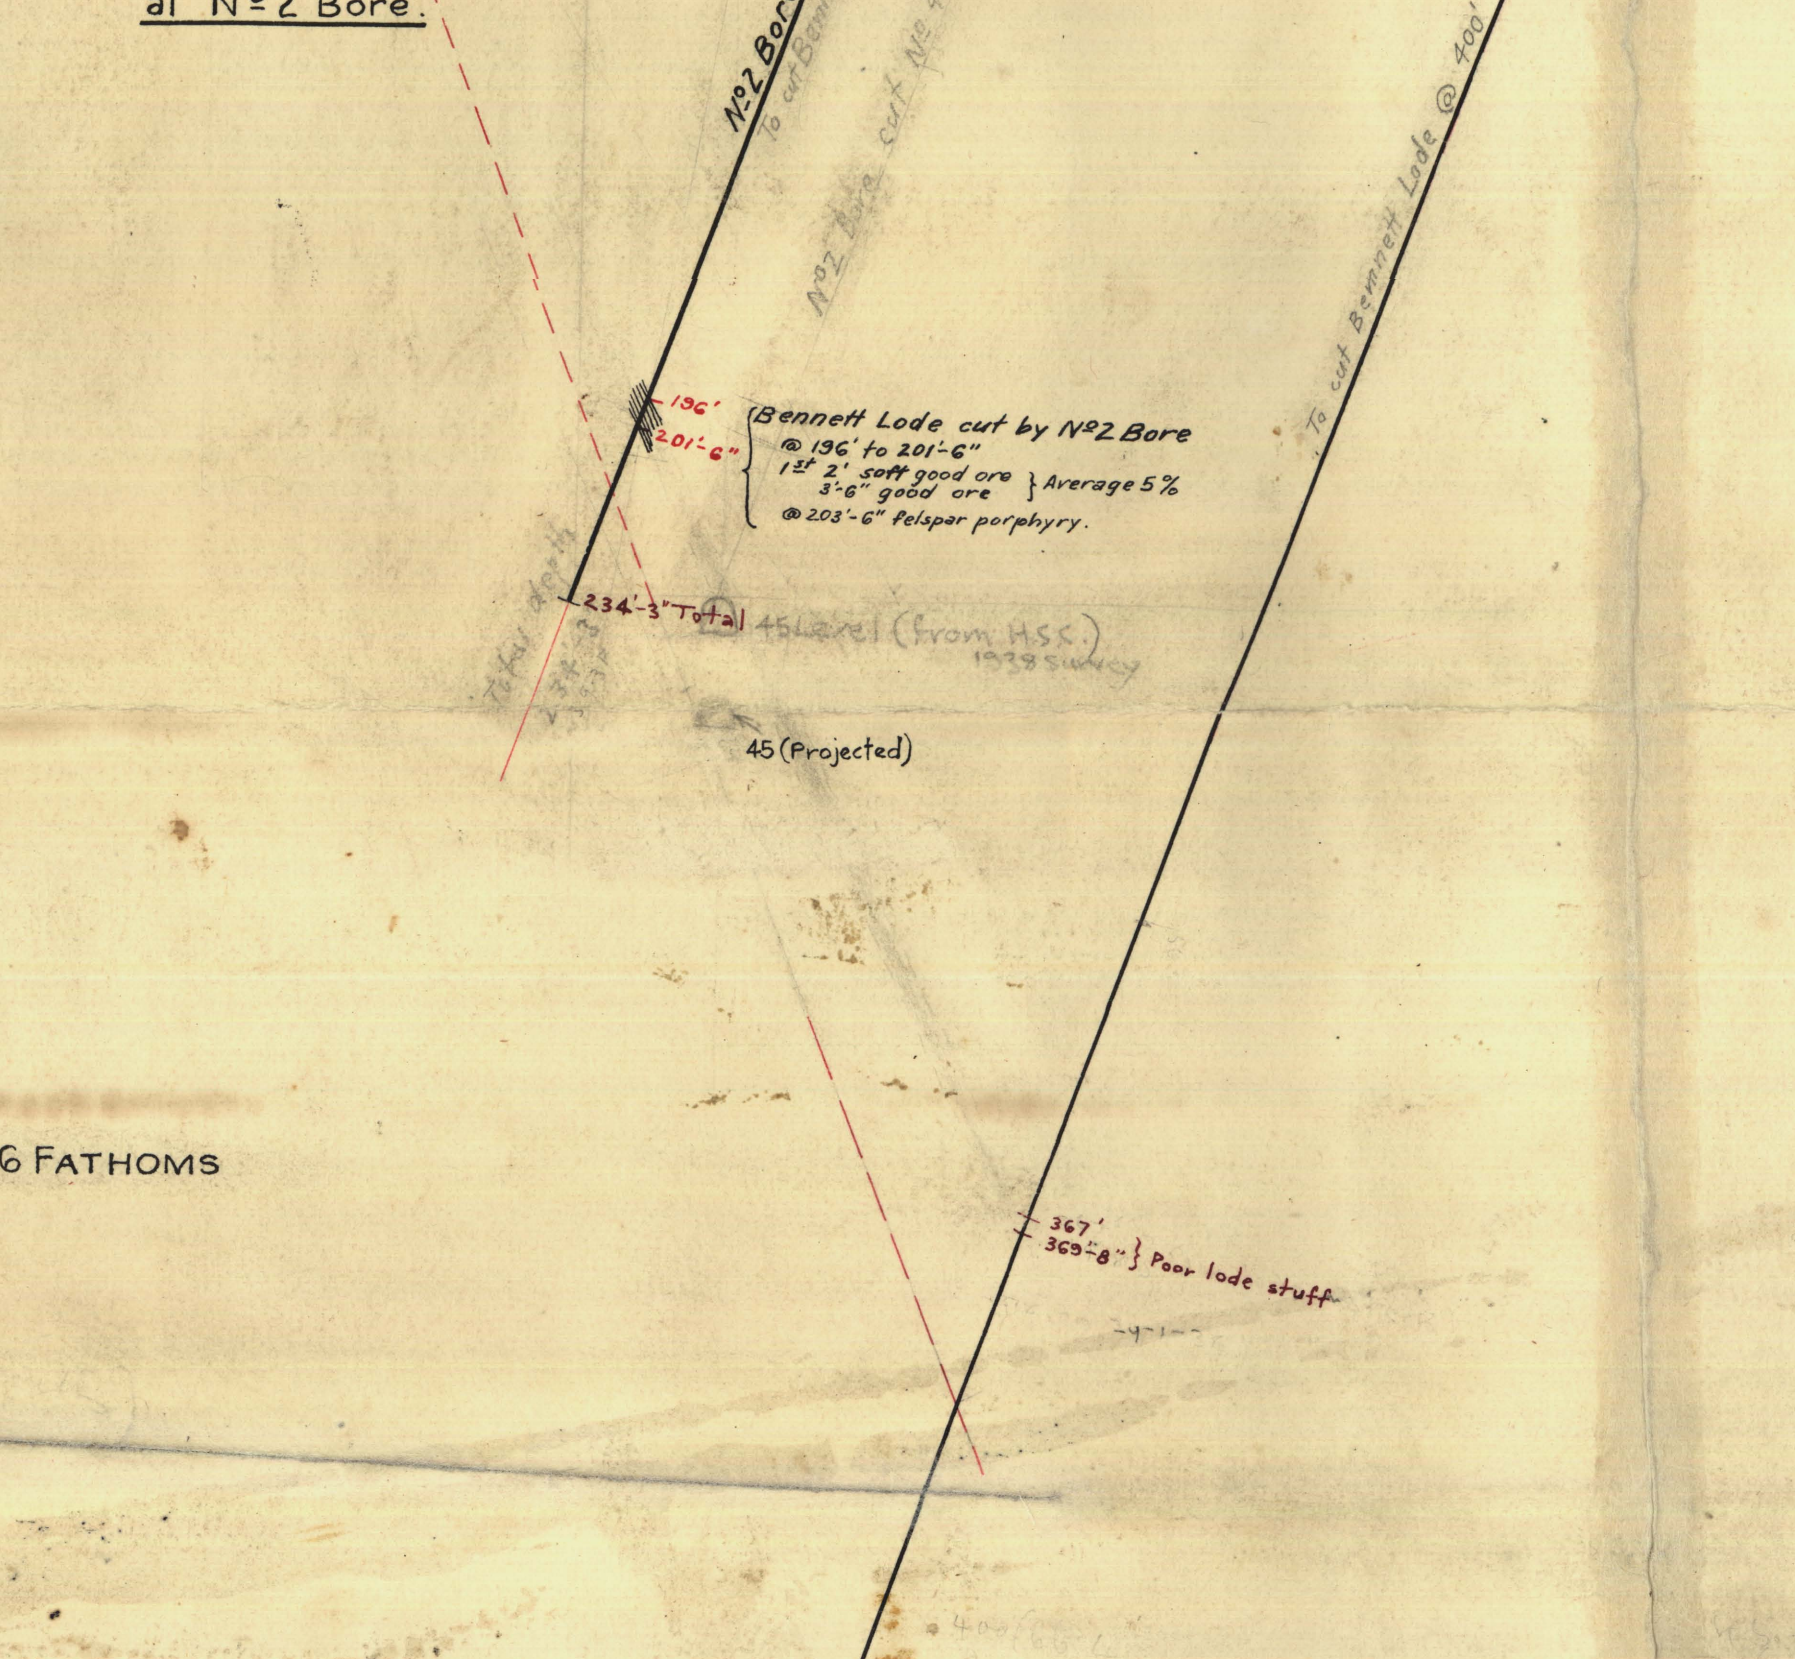

SCALE: 1" = 6 FATHOMS

N°2 - 11 Lode @ 176' & 201'-6"  
N°3 128' from N°2  
278'  
C-70 = 25400

N°4 Bore  
Total depth 420'