


**PLAN**  
of the  
**WORKINGS ON FERGUSSON'S LODE.**

Scale 30 Feet to one Inch

PRINCE ALFRED'S SHAFT

FERGUSSON'S SHAFT

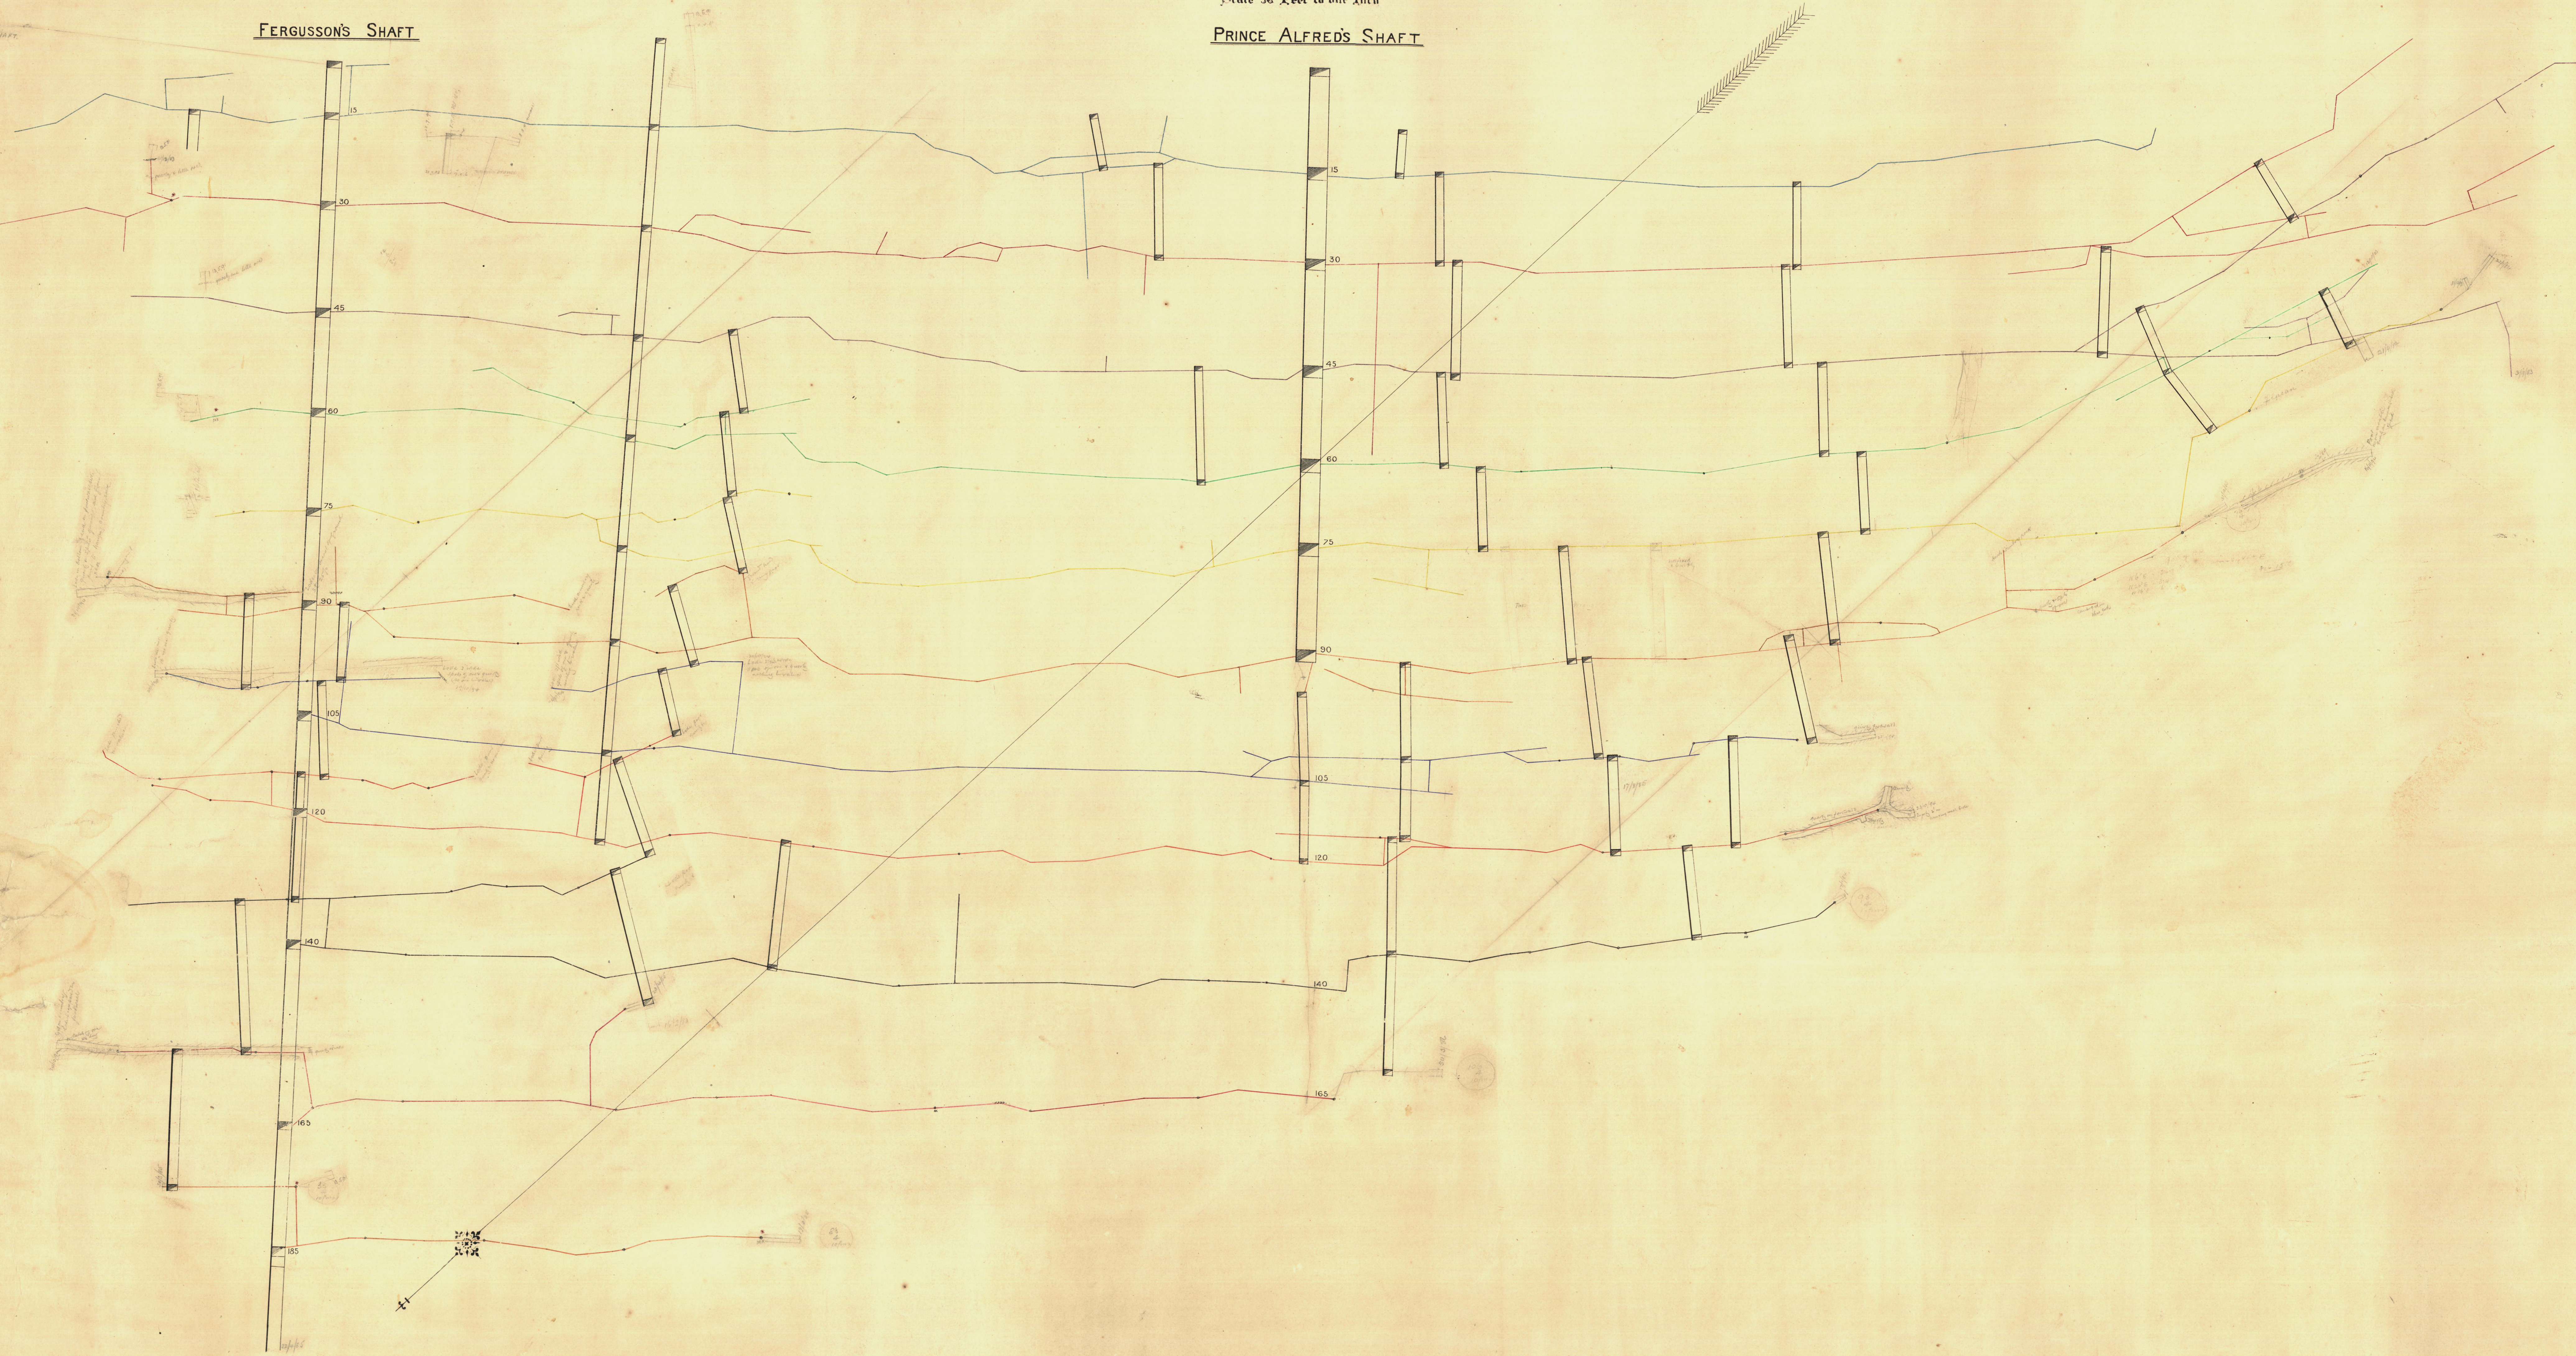

1045  
1046

SECTION LINE

Drawn 25.9.82

1913L  
Ech/7(L12-15-25)