



SOUTH ADELAIDE

Sheet N^o 2.

GREY WARD


KEY TO ADJOINING SHEETS

19	20	21
18	17	16
1		3

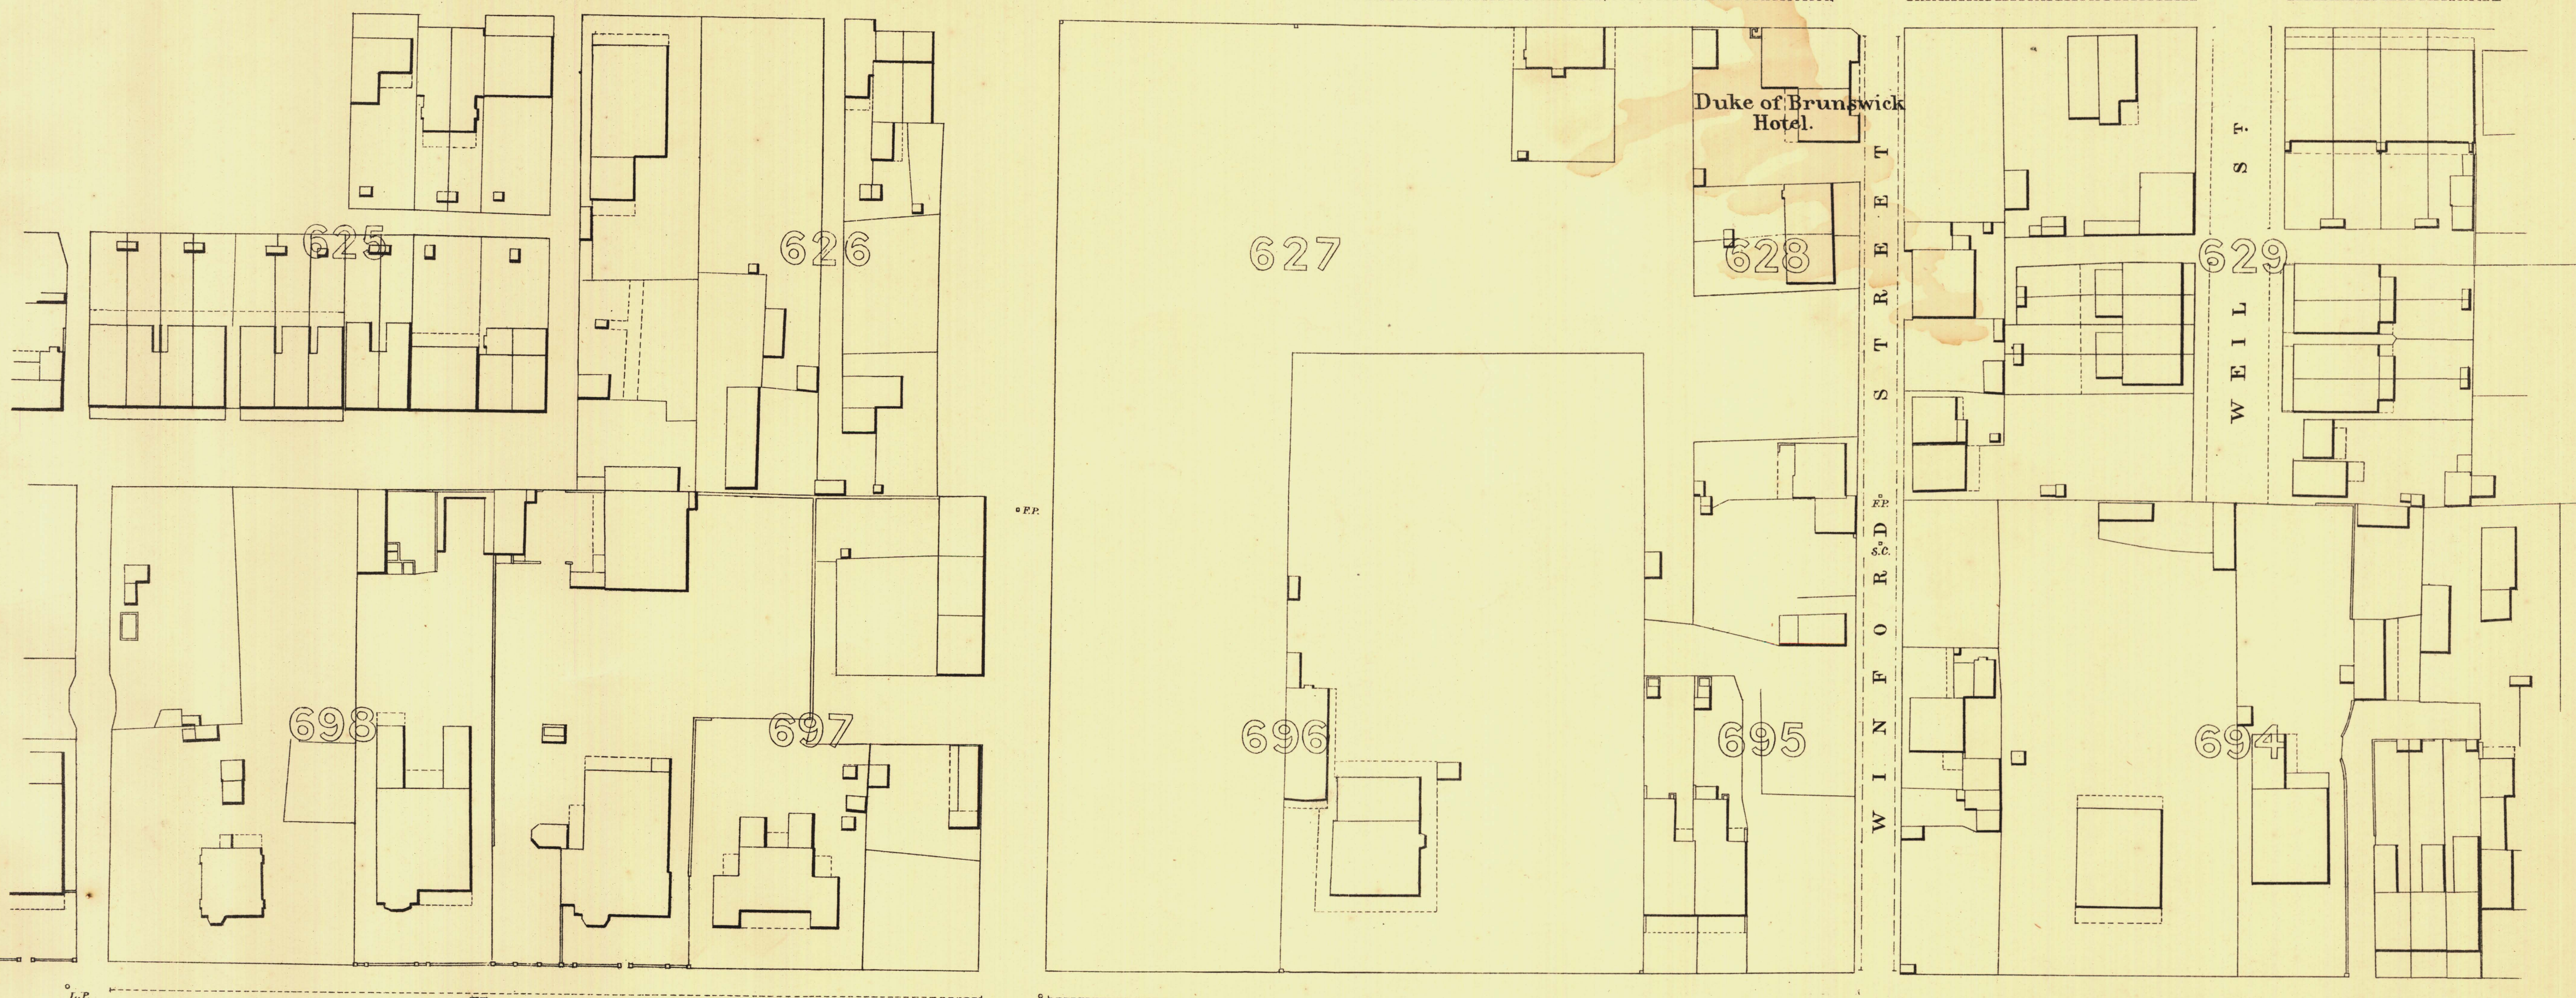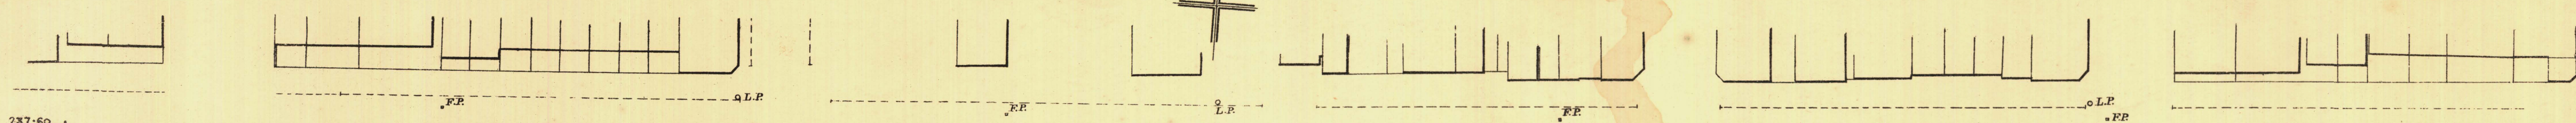

239-35 240-20 241-13 241-78

S O U T H T E R R A C E

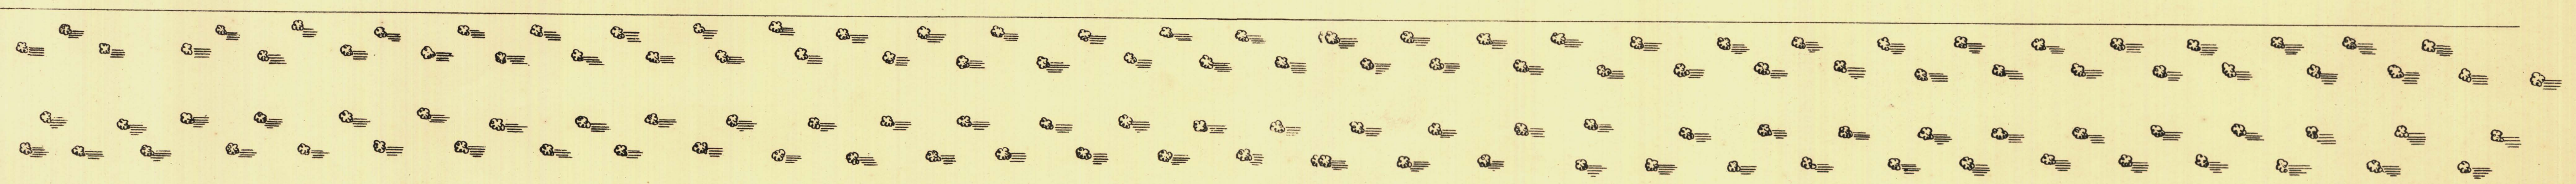

P A R K L A N D S



L. Smith
Mayor

Thomas Worsnop
Town Clerk

100 Feet 50 0 100 200 300 Feet

Scale Forty Feet to One Inch

SURVEYOR GENERAL'S OFFICE, ADELAIDE. From S. Crossland, Photo-lithographer.

REFERENCE

Town Acres shown thus - 1/4" Fire Flats shown thus - o.P.P.

Stone Buildings - - - - - Stop-cocks - - - - - s.C.

Brick do - - - - - Stand-pipes - - - - - s.S.P.

Wood and Iron do - - - - - Lamp-posts - - - - - o.L.P.

Pillar Post-offices - - - - - Telegraph posts - - - - - t.P.

Levels - - - - - 229-31 Datum 100 Feet below Low-water at Port Adelaide.

Walter W. Smith
City Engineer
Licensed Surveyor R.P.A.