


SOUTH ADELAIDE

Sheet N^o 9.

YOUNG WARD

KEY TO ADJOINING SHEETS

25	26	27
12	11	10
7	8	

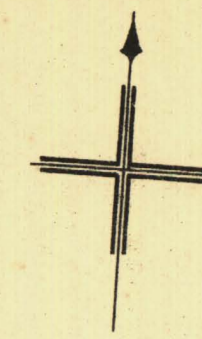

G I L L E S S T

E N N A N S H O J S T



271-03
270-99
271-00
R
E
T
T
S
A
E
271-42
271-42
271-25

P A R K
L A N D S

265-27

S O U T H T E R .

271-25

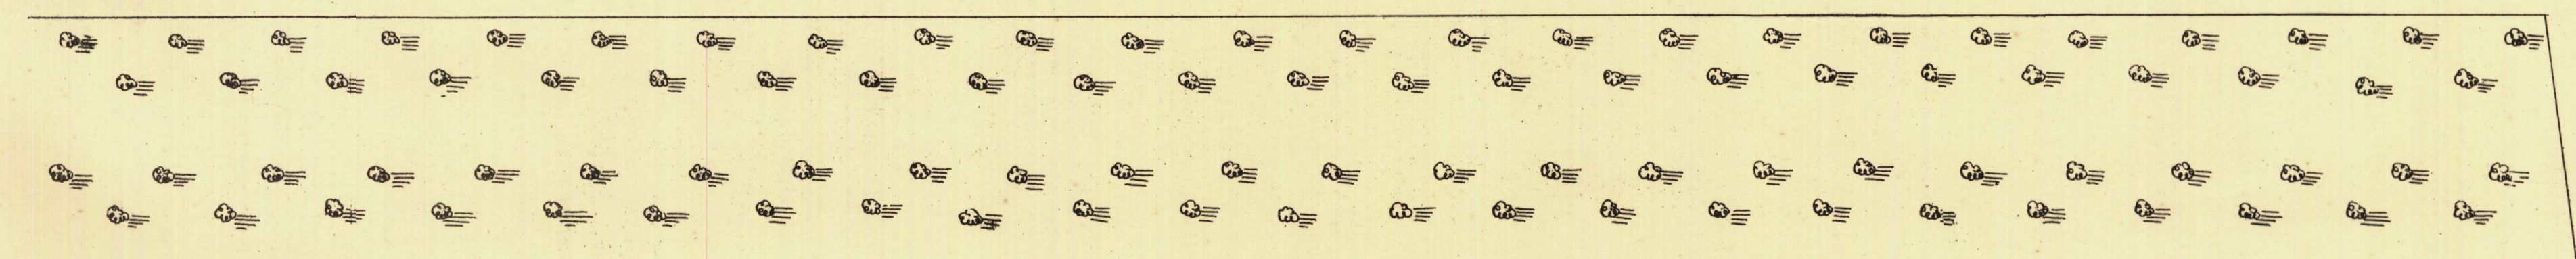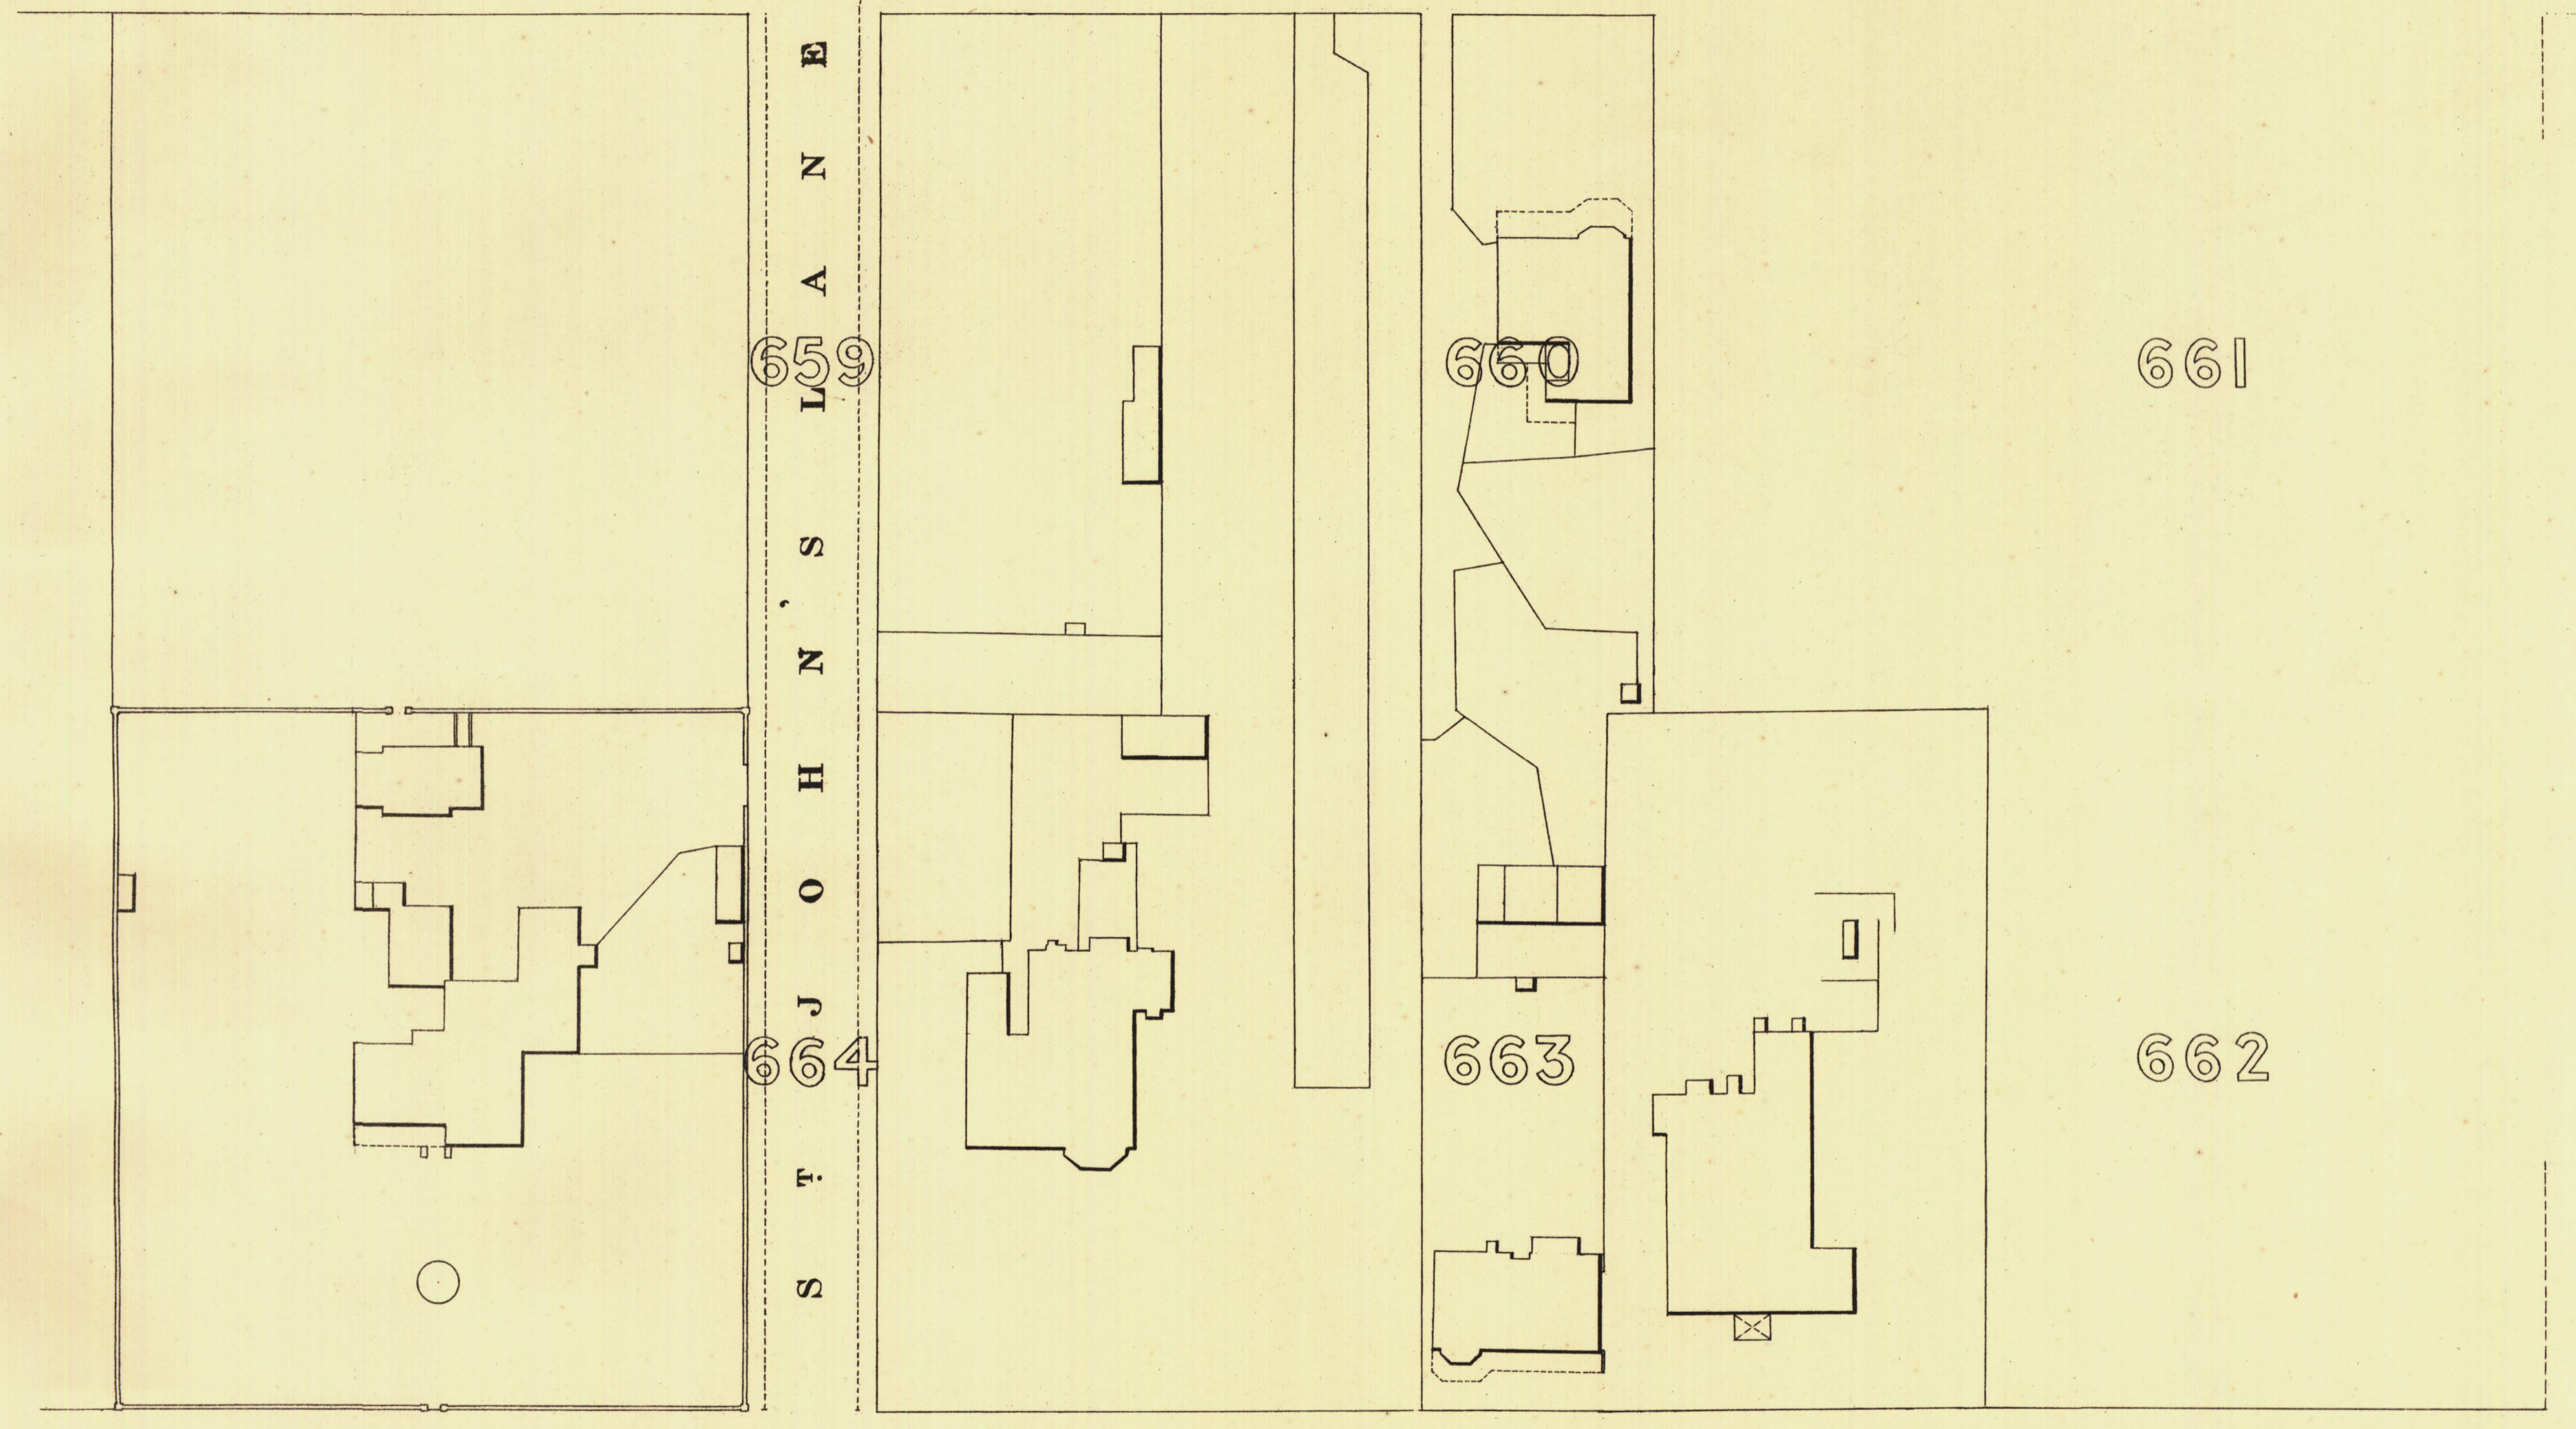

L. Smith
Mayor

Thomas W. Smith
Town Clerk

100 Feet 50 0 200 300 Feet.

Scale Forty Feet to One Inch

SURVEYOR GENERAL'S OFFICE, ADELAIDE. Printed & Drawn by the Surveyor General.

REFERENCE

Town Acres shown thus	- [Symbol]	Fire Plugs shown thus	- [Symbol]
Stone Buildings	- [Symbol]	Stop-cocks	- [Symbol]
Brick do	- [Symbol]	Stand-pipes	- [Symbol]
Wood and Iron do	- [Symbol]	Lamp-posts	- [Symbol]
Pillar Post-offices	- [Symbol]	Telegraph-posts	- [Symbol]
Levels	- [Symbol]	Datum 100 Feet below Low water at Fort Adelaide.	- [Symbol]

Charles W. Smith
City Engineer
Licensed Surveyor R.P.A.