

SOUTH ADELAIDE

Sheet N^o 10.



YOUNG WARD

KEY TO ADJOINING SHEETS

25	26	27
12	11	
7	8	9



H A L I F A X S T

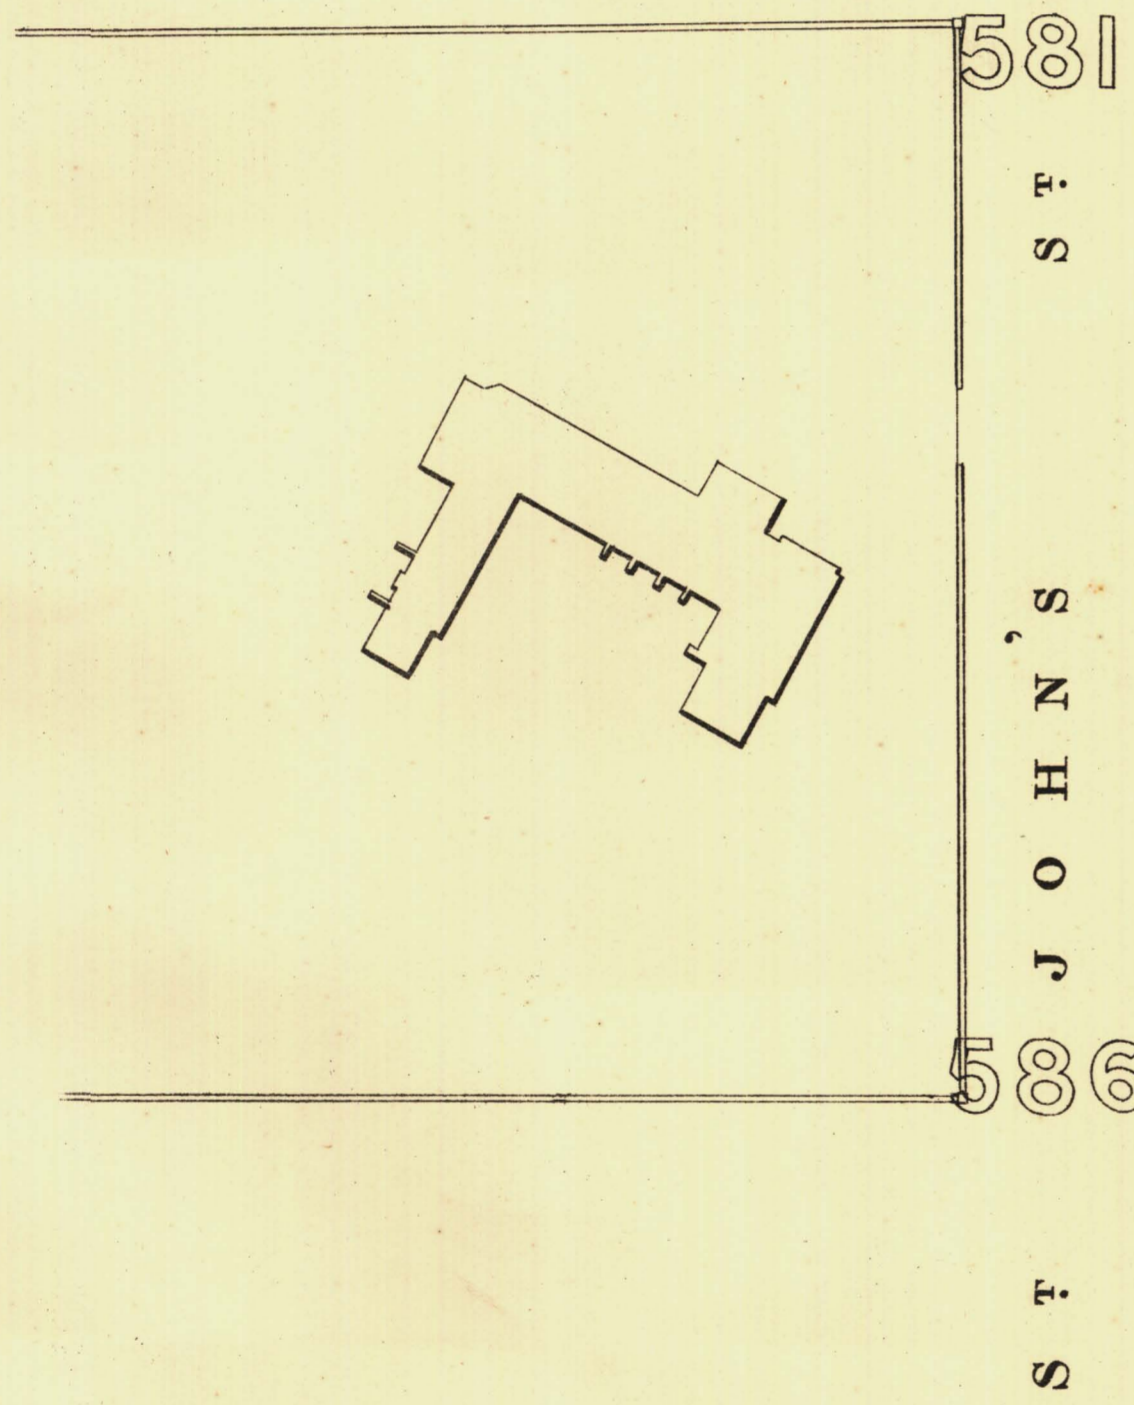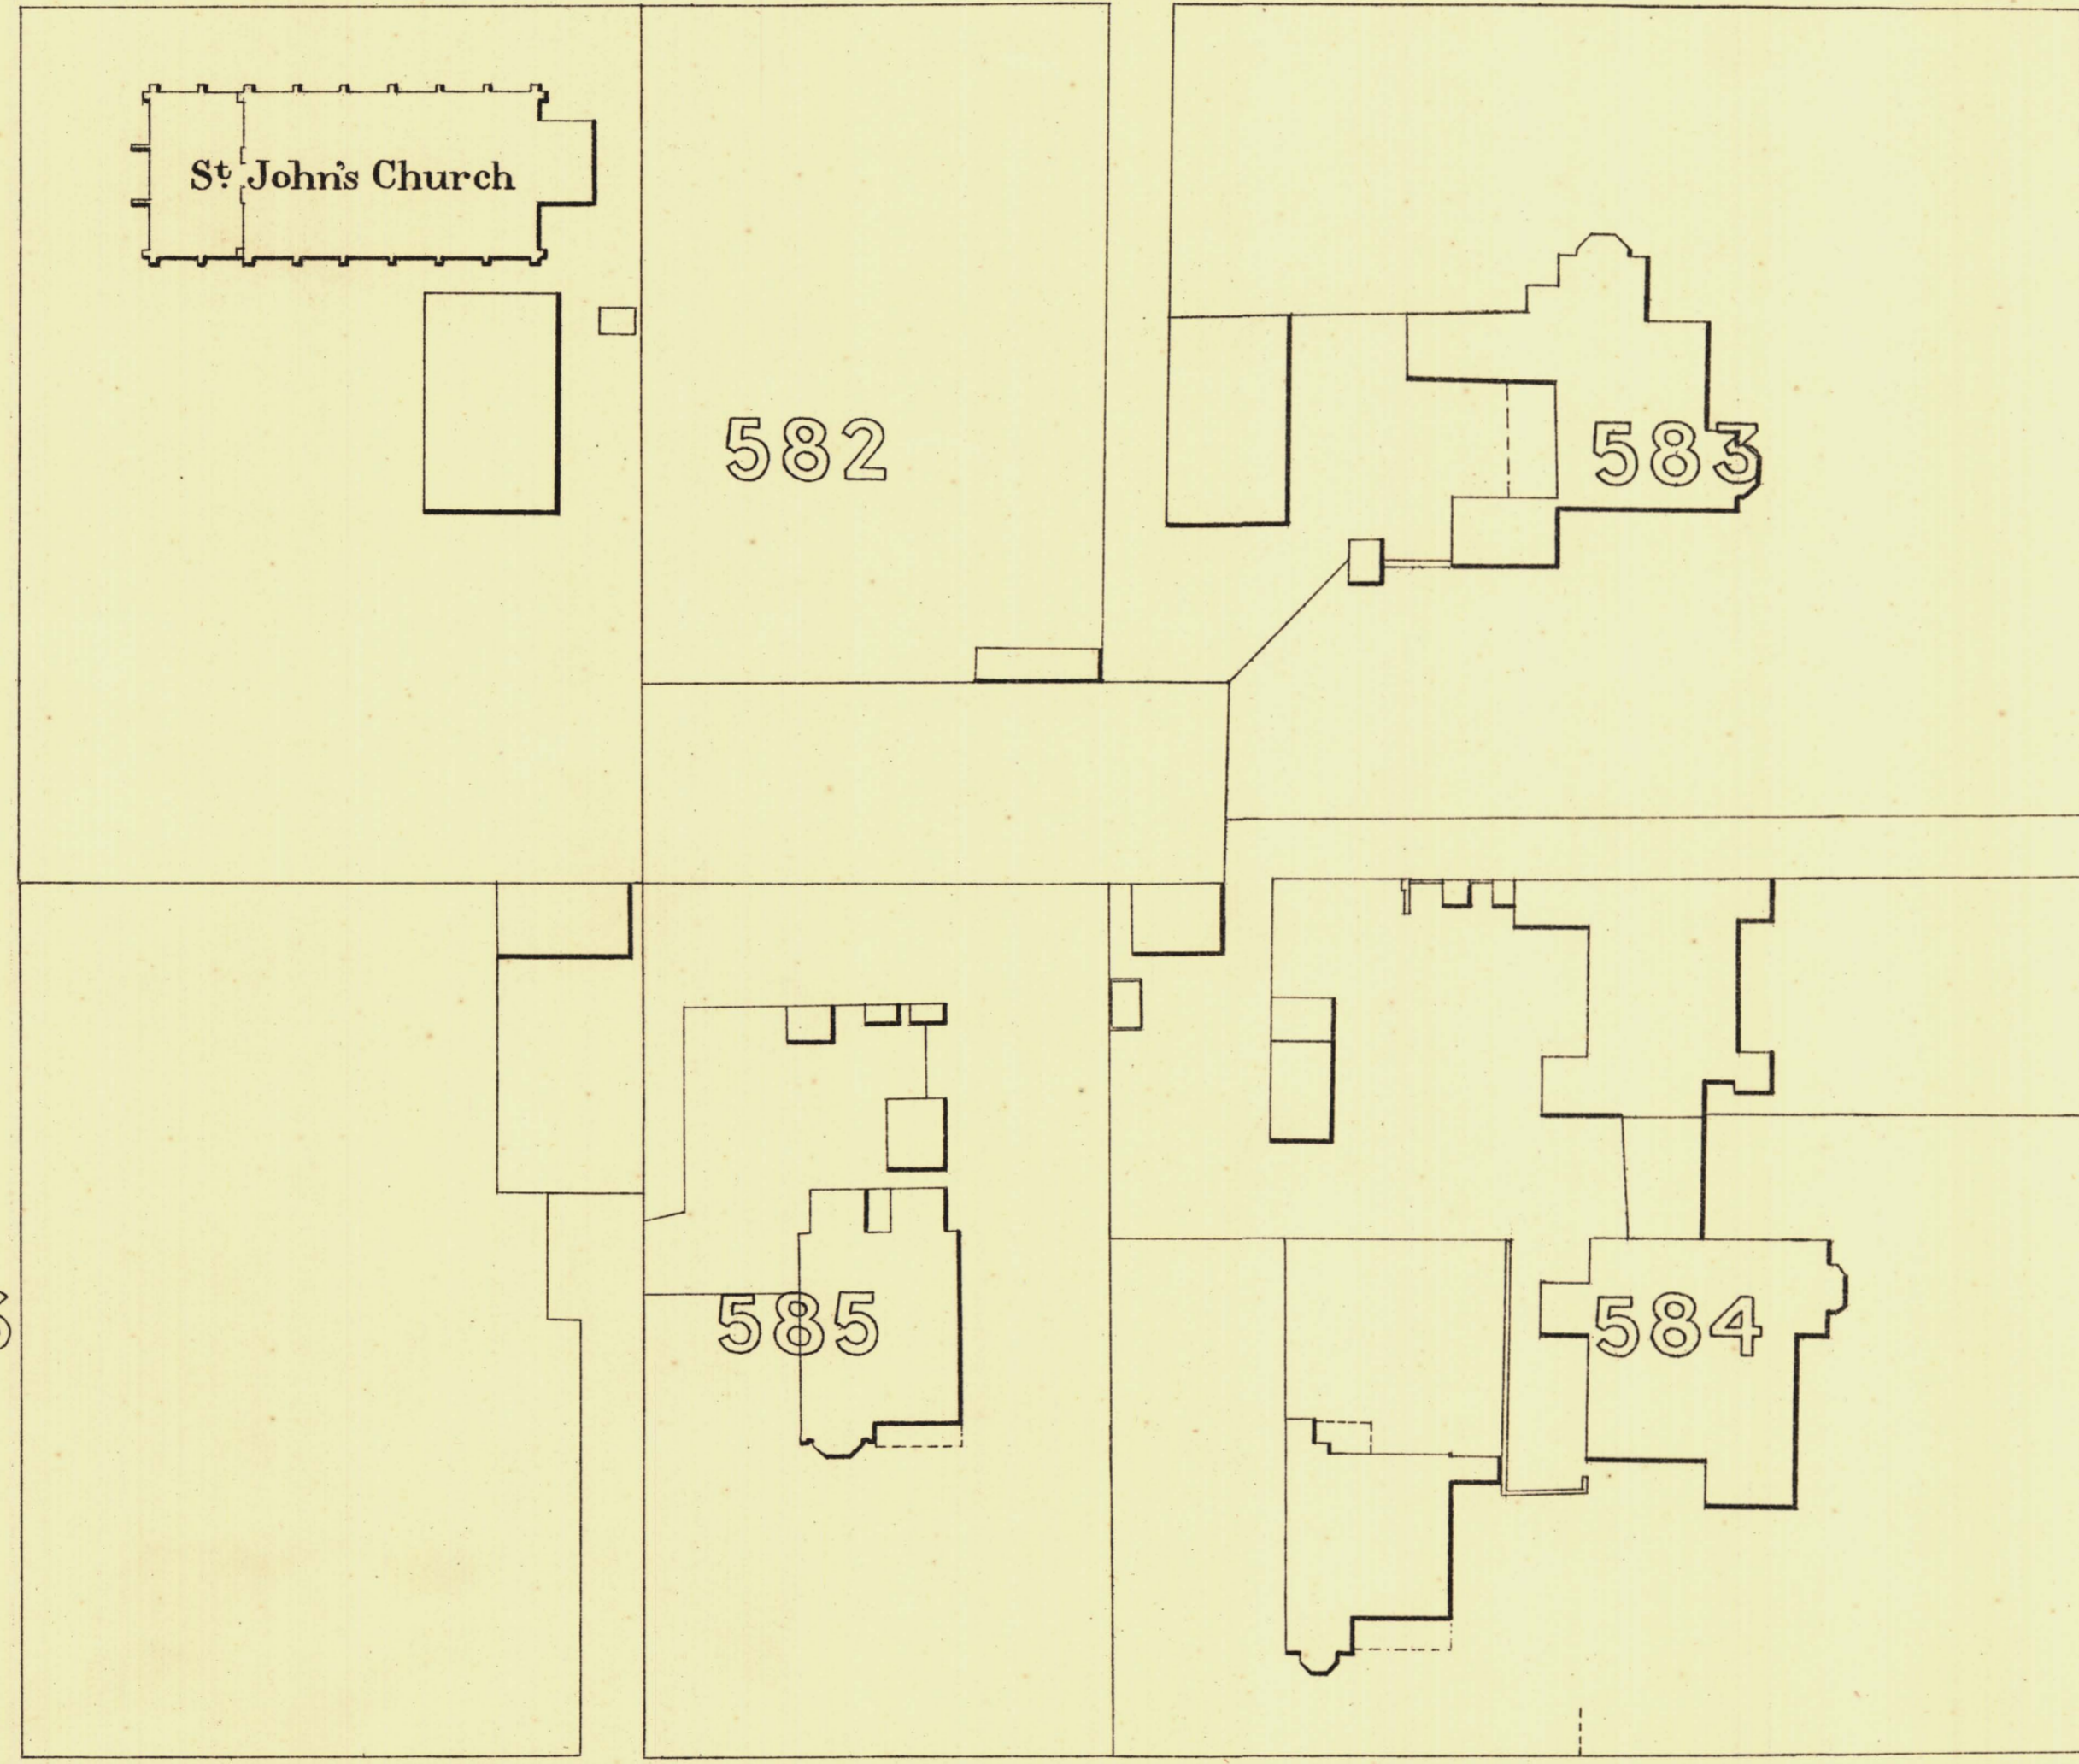

G I L L E S S T

R
E
T
S
A
E

P A R K
L A N D S



L. Smith Mayor

Thomas Brown Town Clerk

Scale Forty Feet to One Inch
100 Feet 50 200 300 Feet.

SURVEYOR GENERAL'S OFFICE ADELAIDE, DEPOSED S. GARDNER, PHOTO-LITHOGRAPH

REFERENCE

Town Acres shown thus		Fire Plugs shown thus	
Stone Buildings		Stop-cocks	
Brick do		Stand-pipes	
Wood and Iron do		Lamp-posts	
Pillar Post offices		Telegraph-posts	
Levels		Datums 100 Feet below Low-water at Port Adelaide	

Charles W. Smith
City Engineer
Licensed Surveyor R.F.A.