


SOUTH ADELAIDE

YOUNG WARD

KEY TO ADJOINING SHEETS

Sheet N^o 12.

24	25	26
13	11	
6	7	8

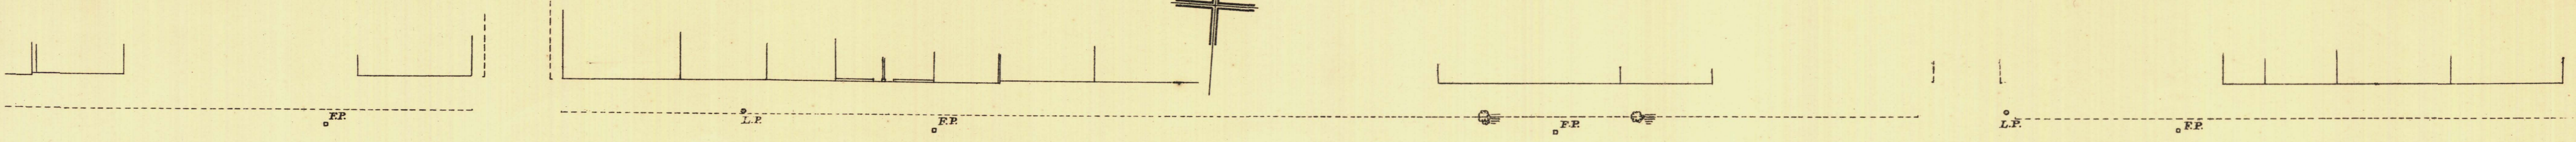


262-53

H 264-48 A L I F A 265-20 X

266-24

T

267-95

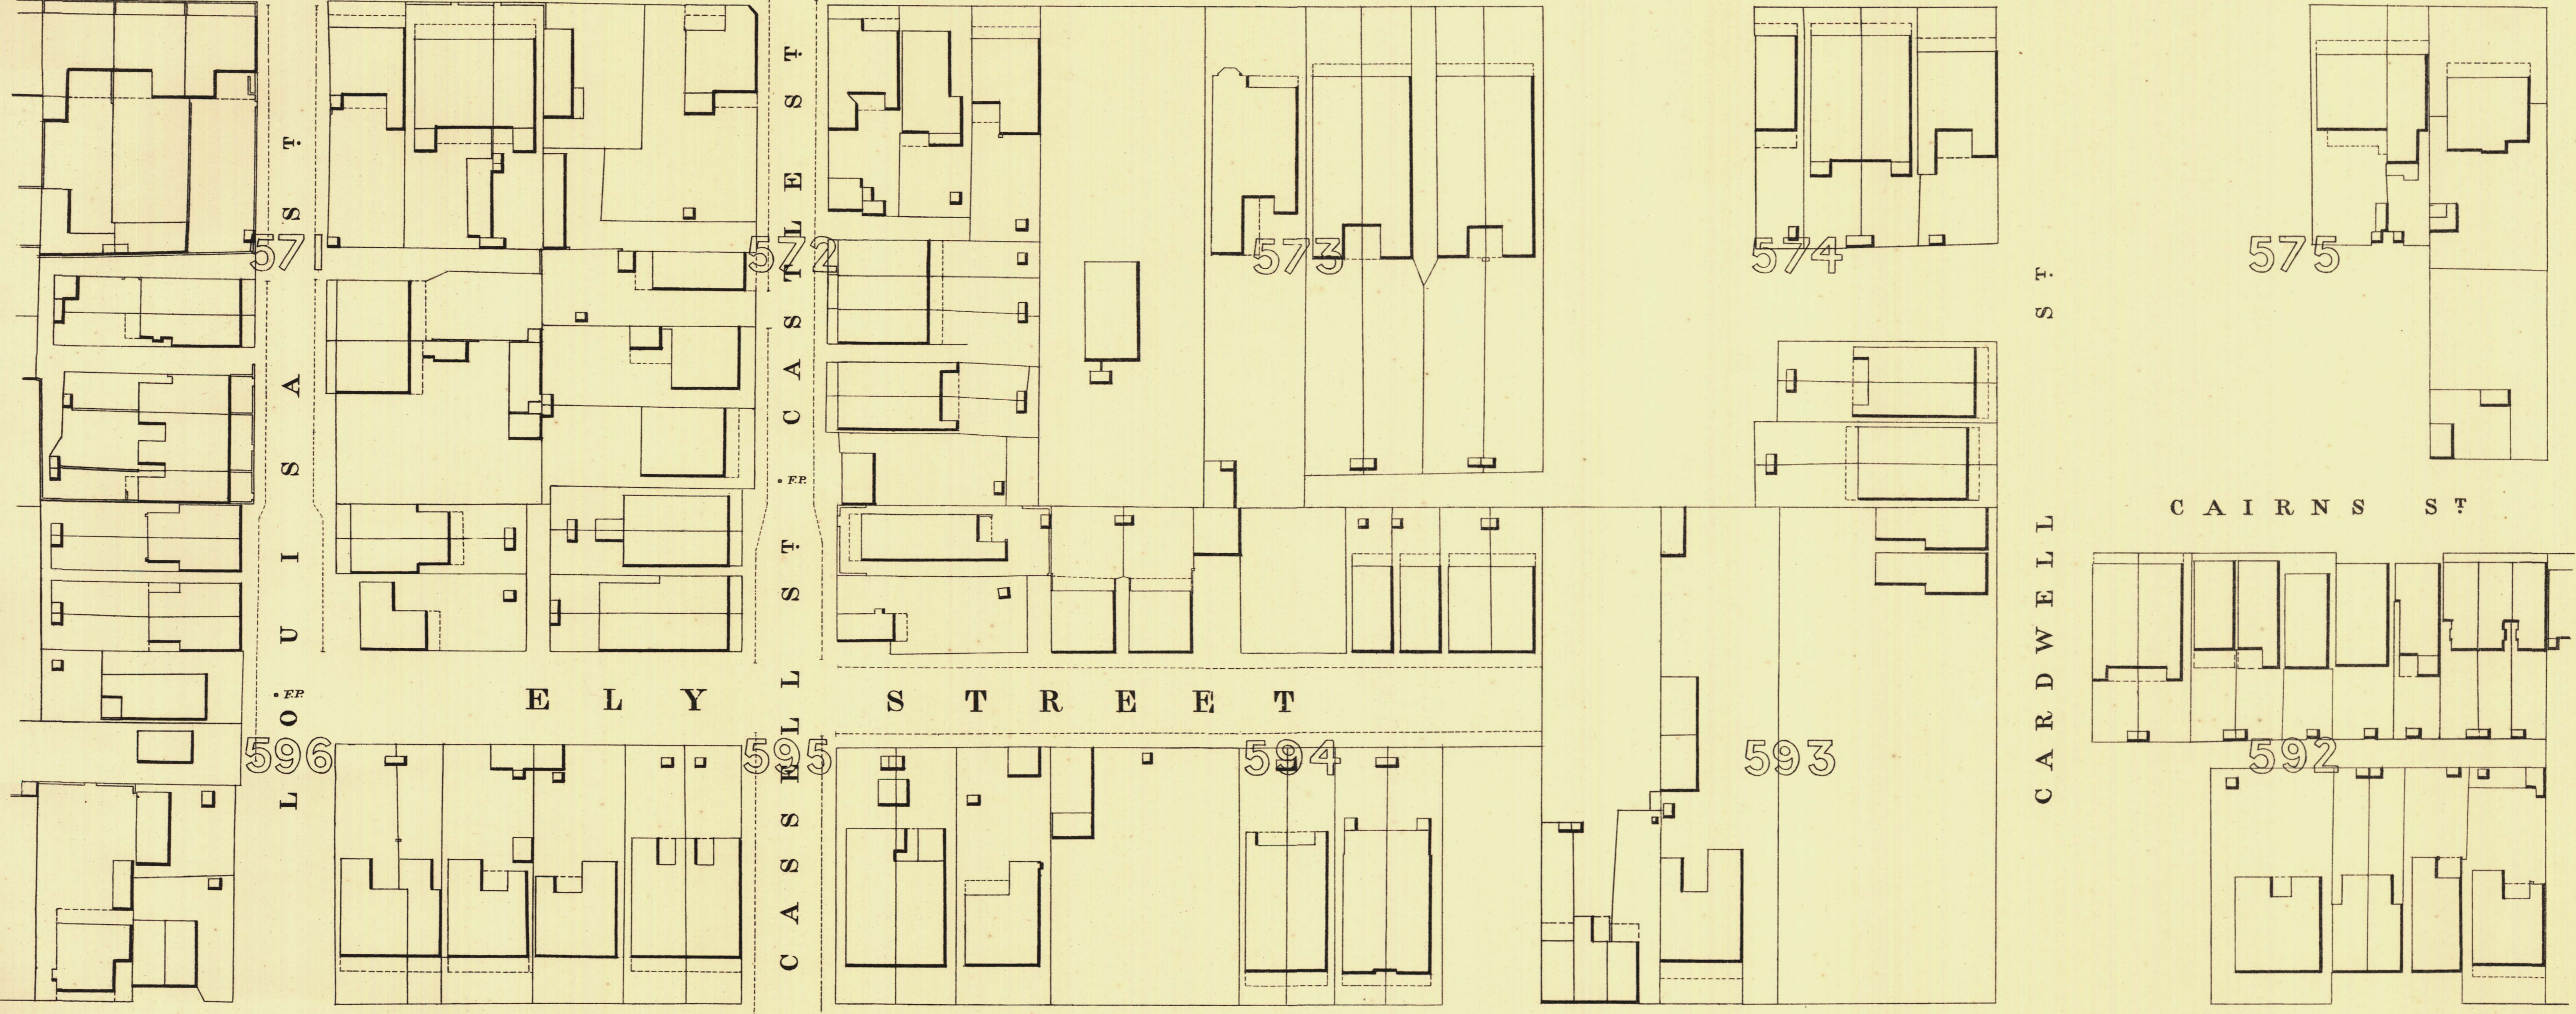

259-88

G 261-43 I L L E S 261-13

S

T 261-13

262-89



L. Smith Mayor

Thomas ... Town Clerk

Scale Forty Feet to One Inch
100 200 300 Feet.

SURVEYOR GENERAL'S OFFICE, ADELAIDE. *Pruse & Co., Adelaide, Photo-lithographers*

REFERENCE

Town Acres shown thus	— 1-41	Fire Flaps shown thus	— 0.F.P.
Stone Buildings	— [Symbol]	Stop-cocks	— S.C.
Brick do	— [Symbol]	Stand-pipes	— 0.S.P.
Wood and Iron do	— [Symbol]	Lamp-posts	— 0.L.P.
Pillar Post-offices	— [Symbol]	Telegraph posts	— 0.T.P.
Levels	— 229-31	Datum 100 Feet below Low-water at Port Adelaide.	

Charles W. Smith

City Engineer
Licensed Surveyor R.P.A.