


SOUTH ADELAIDE

Sheet N^o 14.

YOUNG WARD


KEY TO ADJOINING SHEETS

22	23	24
18	13	13
5	6	7

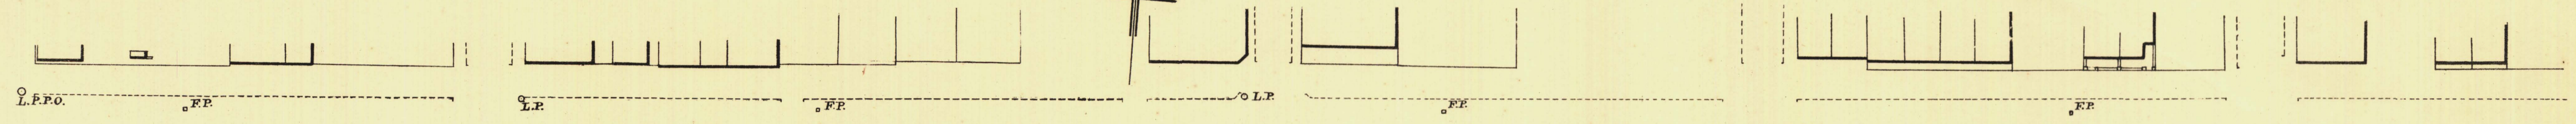

K I N G W I L L I A M S T.

252.12 H A L 250.55 F A X 250.97 S T 251.45

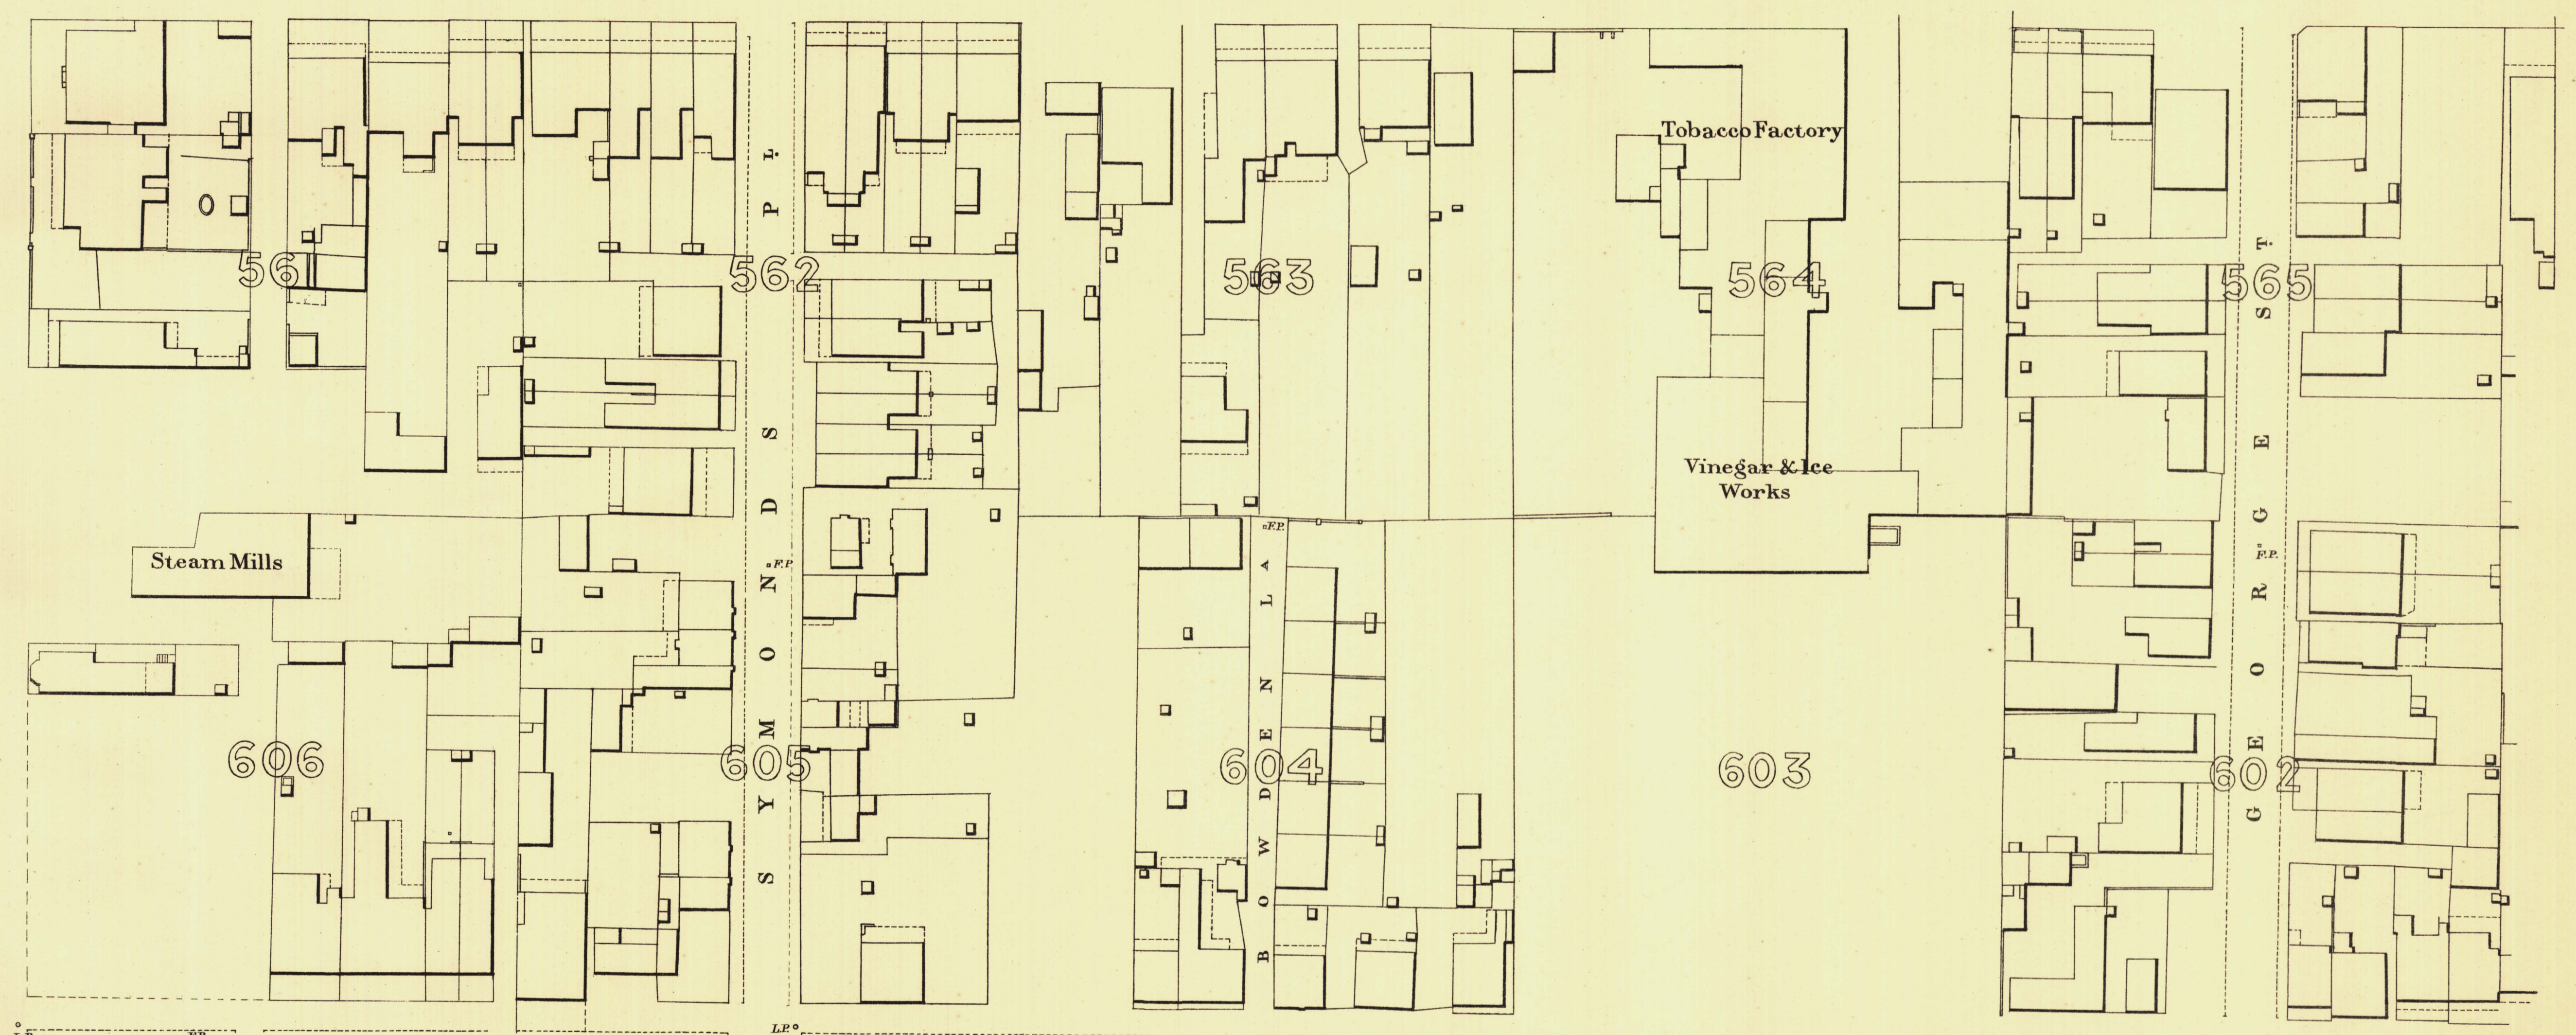

247.93 G I L 248.01 L E S 248.44 S T 248.90



L. Smith
Mayor

Thomas W. Smith
Town Clerk

100 Feet 50 0 200 300 Feet
Scale Forty Feet to One Inch

SURVEYOR GENERAL'S OFFICE, ADELAIDE. Fraser & Gifford, Photo-lithographers.

REFERENCE

Town Acres shown thus	1/4	Fire Plugs shown thus	EP
Stone Buildings	—	Stop cocks	* S.C.
Brick do	—	Stand pipes	S.P.
Wood and Iron do	—	Lamp posts	L.P.
Filler Post-offices	PO	Telegraph posts	T.P.
Levels	225-31	Distans. 100 Feet below Low Water at Port Adelaide.	

Charles W. Smith
City Engineer
Licensed Surveyor R.P.A.