



# SOUTH ADELAIDE

Sheet N<sup>o</sup> 16.

# GREY WARD

KEY TO ADJOINING SHEETS

20	21	22
17	18	15
2	3	4

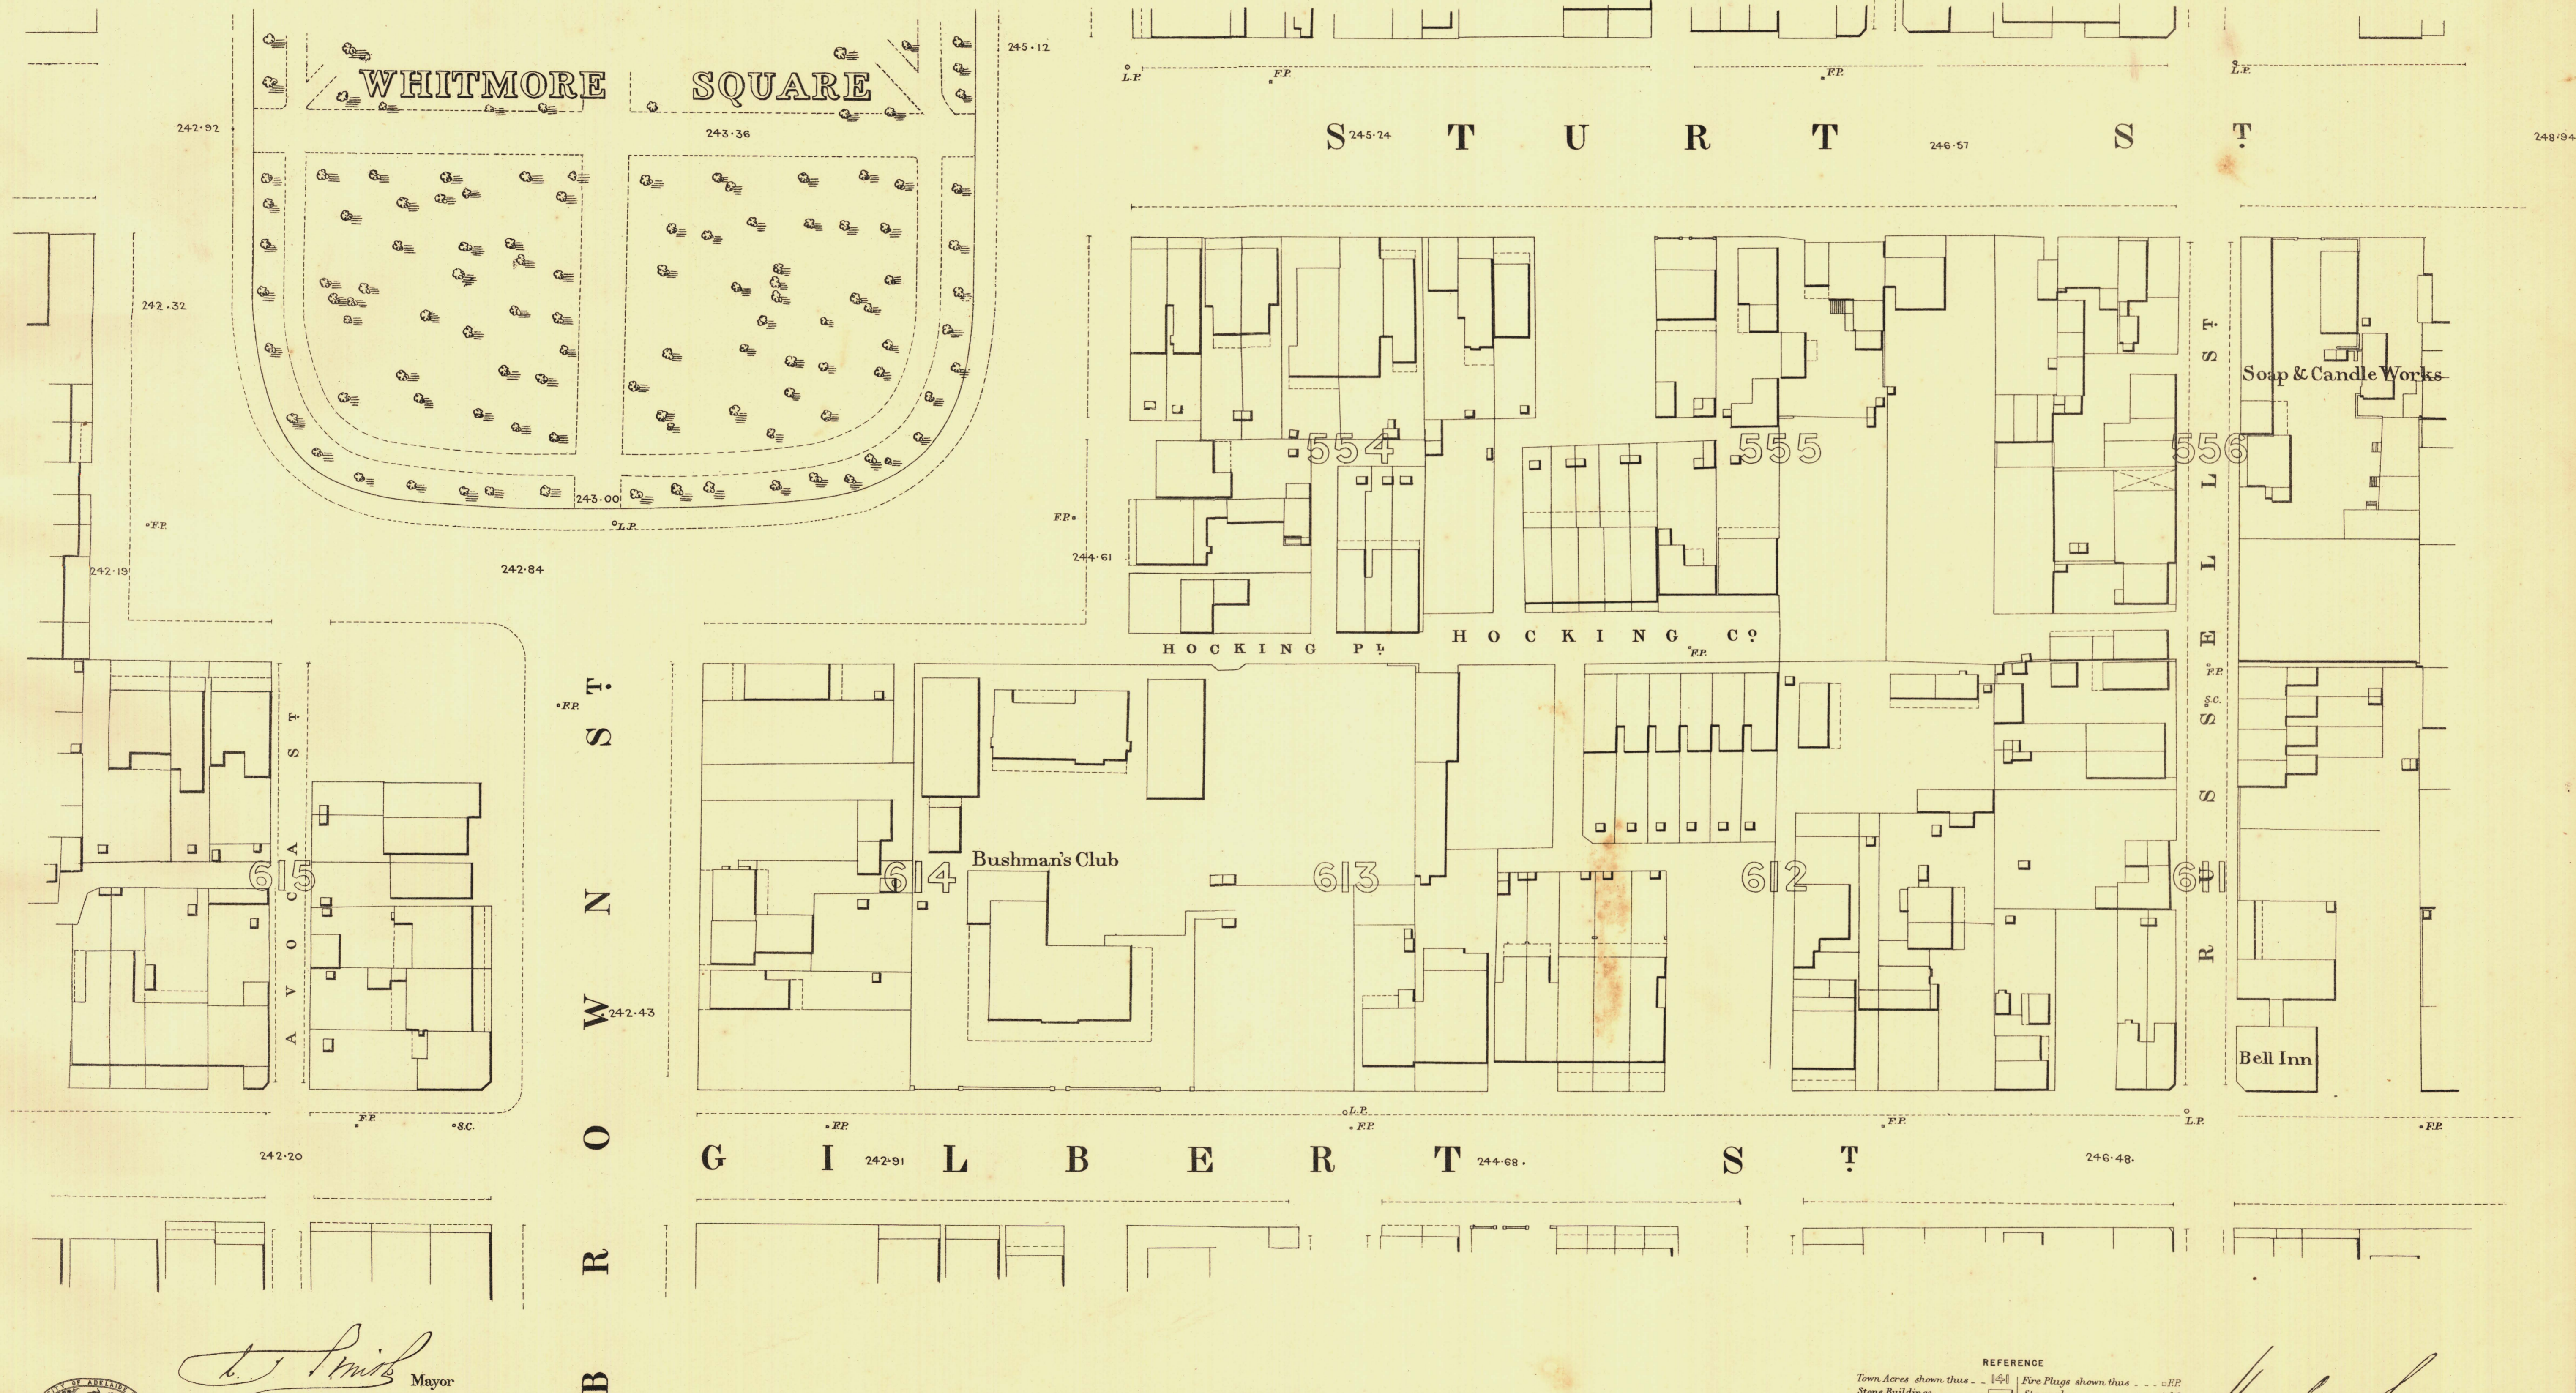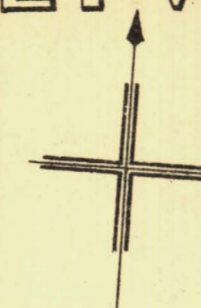

*L. Smith* Mayor  
*Thomas Hornum* Town Clerk

Scale Forty Feet to One Inch  
 100 Feet 50 0 200 300 Feet

REFERENCE  
 Town Acres shown thus - [Symbol] Fire Plots shown thus - [Symbol]  
 Stone Buildings - [Symbol] Stop-cocks - [Symbol]  
 Brick do - [Symbol] Stand-pipes - [Symbol]  
 Wood and Iron do - [Symbol] Lamp-posts - [Symbol]  
 Pillar Post-offices - [Symbol] Telegraph posts - [Symbol]  
 Levels - [Symbol] Datum 100 Feet below Low water at Port Adelaide.

*Charles W. Smith*  
 City Engineer  
 Licensed Surveyor R.F.A.