



SOUTH ADELAIDE

Sheet N^o 17.

GREY WARD

KEY TO ADJOINING SHEETS

19	20	21
18	17	16
1	2	3

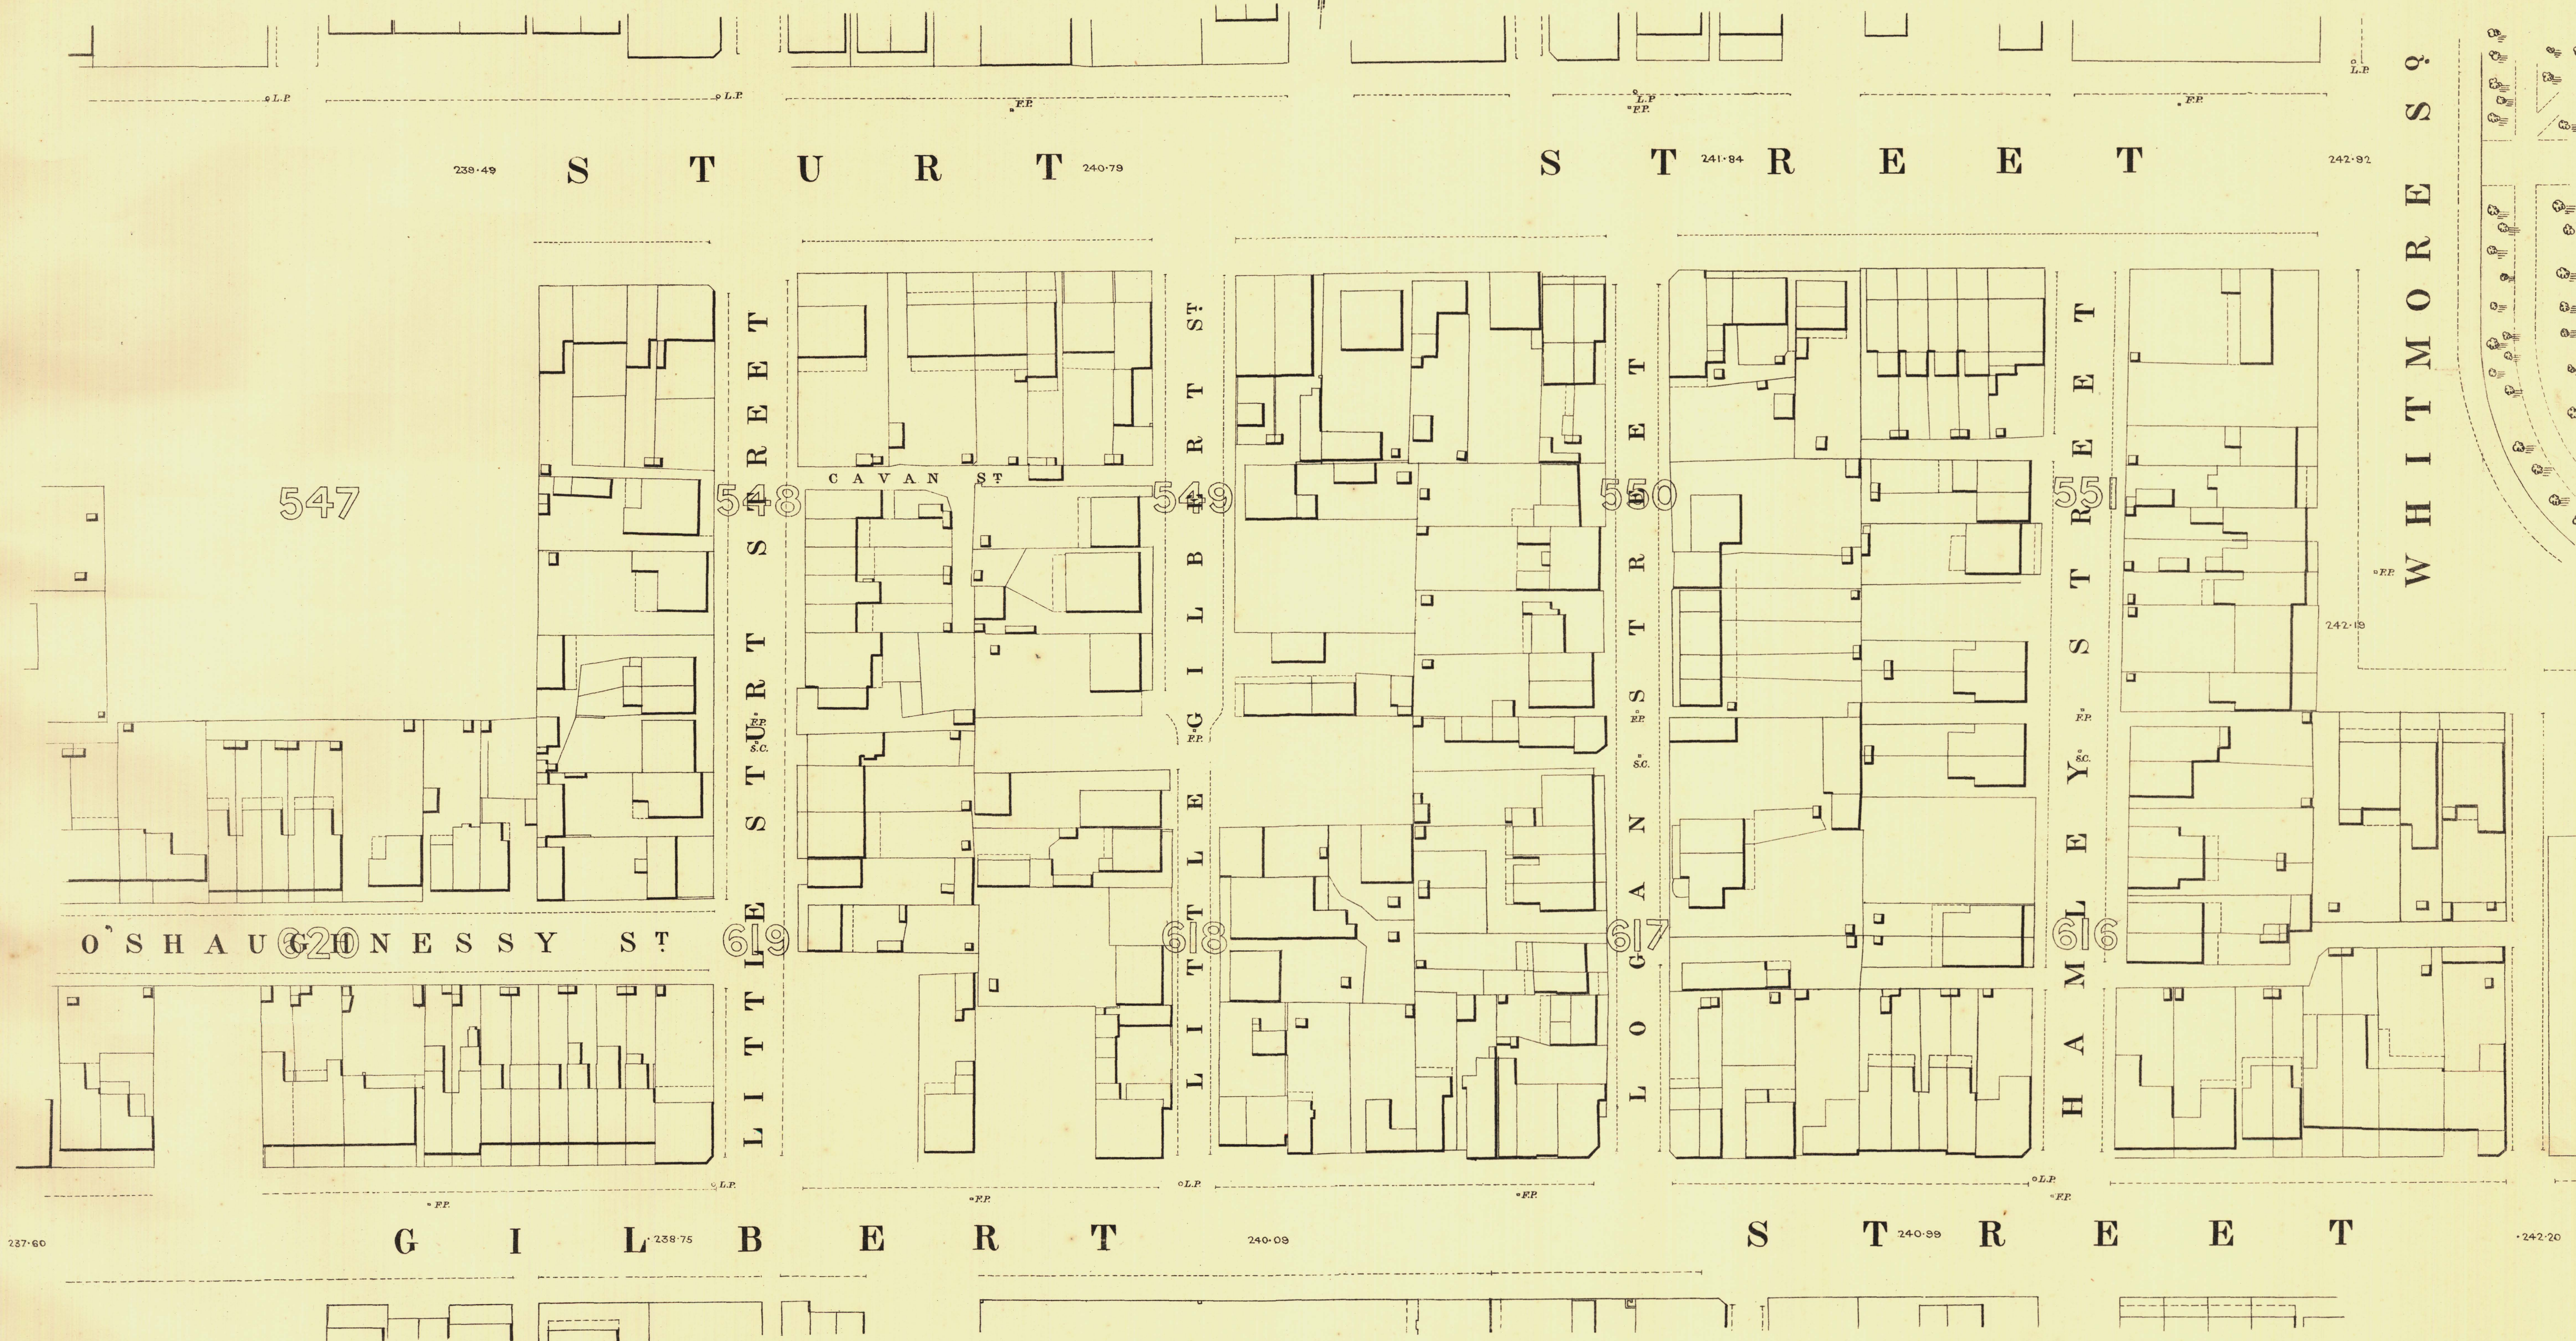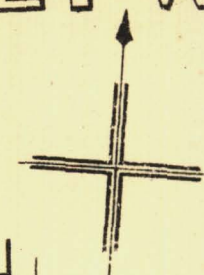

L. Smith
Mayor

Thomas Hornum
Town Clerk

Scale Forty Feet to One Inch
100 Feet 50 0 200 300 Feet

SURVEYOR GENERAL'S OFFICE ADELAIDE, *James S. Gourlay, Photo-lithographer*

REFERENCE

Town Acres shown thus - [Symbol]	Fire Plugs shown thus - [Symbol]	Stop-cocks - [Symbol]
Stone Buildings - [Symbol]	Stand pipes - [Symbol]	Lamp-posts - [Symbol]
Brick do - [Symbol]	Telegraph posts - [Symbol]	Datum, 100 Feet below Low water at Port Adelaide.
Wood and Iron do - [Symbol]		
Pillar Post-offices - [Symbol]		
Level's - [Symbol]		

Charles W. Smith
City Engineer
Licensed Surveyor R.P.A.