


SOUTH ADELAIDE

Sheet N^o 21.

GREY WARD

KEY TO ADJOINING SHEETS

35	34	33
20	22	
17	16	15

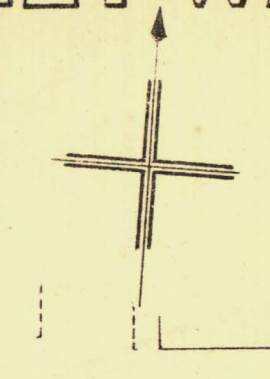

BROWN S^t

W R I G H T S T R E E T

WHITMORE SQUARE

S U L T A N A PLACE

P L A C E H O P S O N S

R S L S R


S T U R T

L. Smith Mayor

Thomas W. Smith Town Clerk



Scale Forty Feet to One Inch

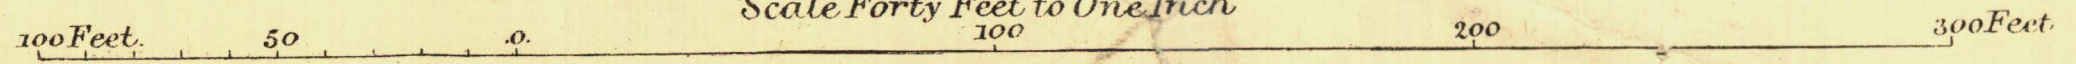

REFERENCE

Town Acres shown thus	[Symbol]	Fire Plugs shown thus	[Symbol]
Stone Buildings	[Symbol]	Stop coaks	[Symbol]
Brick do	[Symbol]	Stand pipes	[Symbol]
Wood and Iron do	[Symbol]	Lamp-posts	[Symbol]
Pillar Post-offices	[Symbol]	Telegraph posts	[Symbol]
Levels	[Symbol]	Datum 100 Feet below Low water at Port Adelaide	[Symbol]

Charles W. Smith
City Engineer
Licensed Surveyor R.P.A.