


SOUTH ADELAIDE


Sheet No 22.

GREY WARD

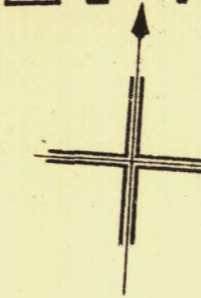

KEY TO ADJOINING SHEETS

34	33	32
21		23
16	15	14

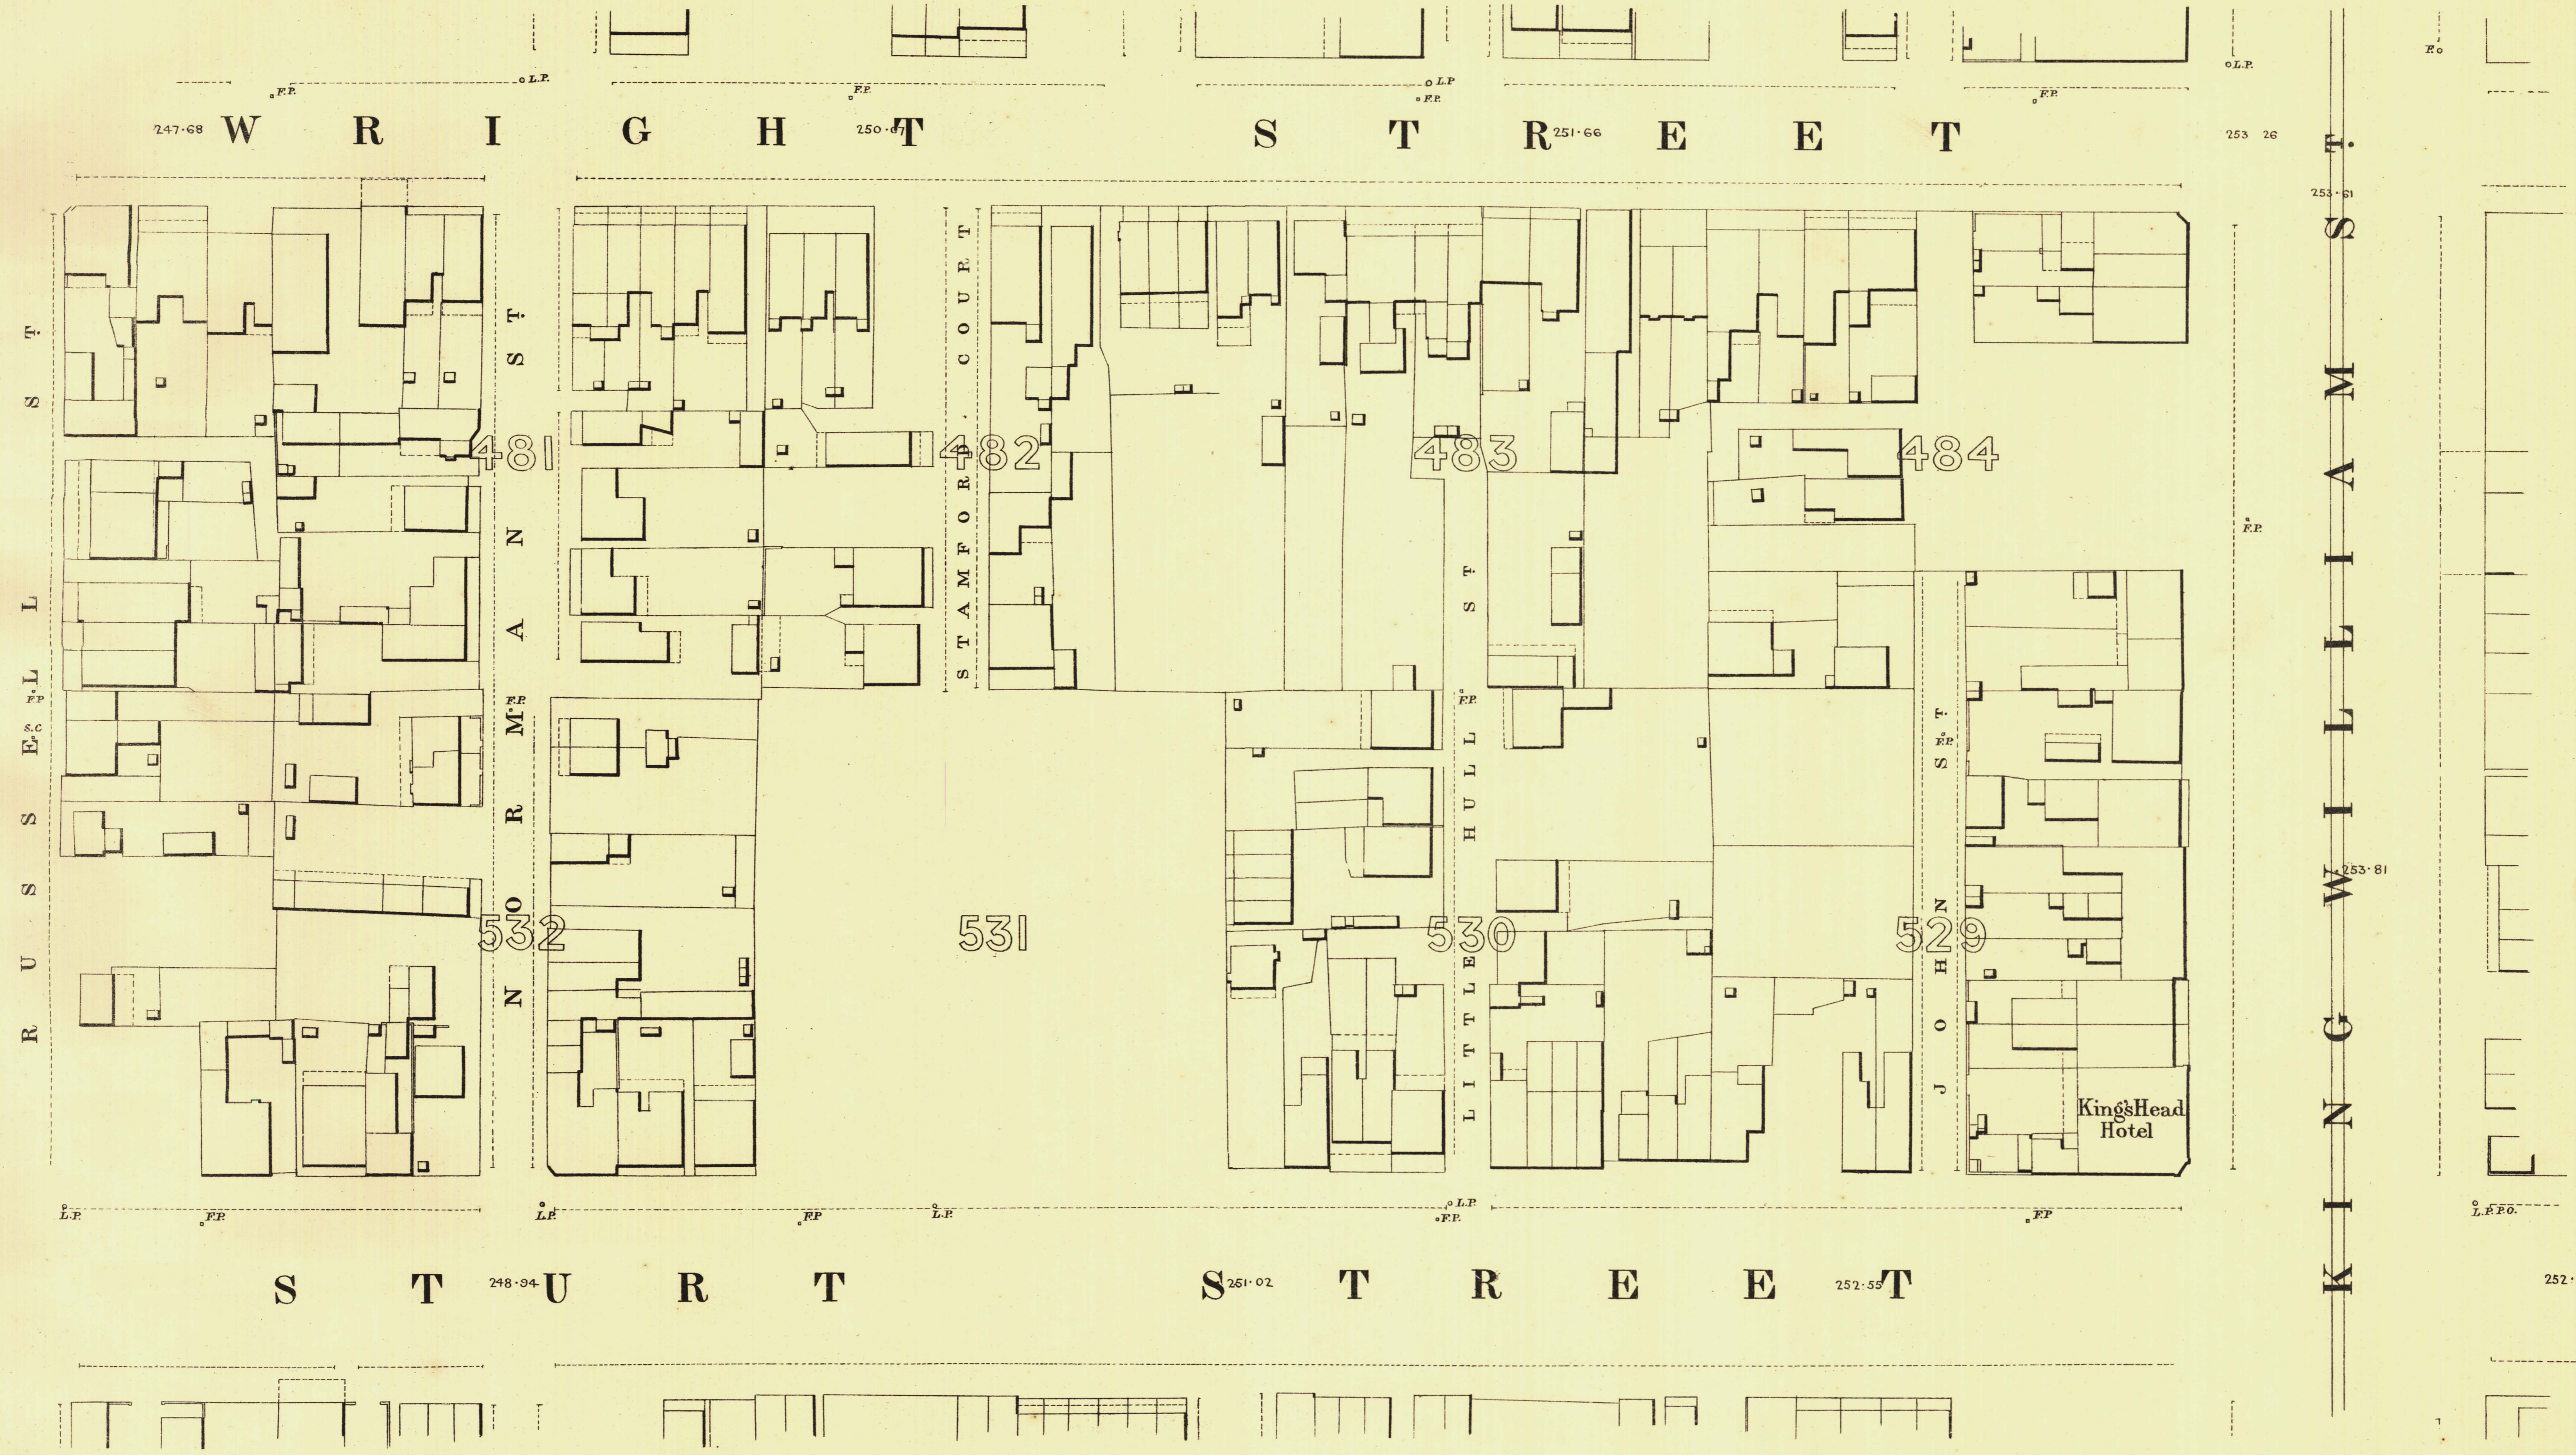

L. Smith Mayor

Thomas Wortrup Town Clerk

Scale Forty Feet to One Inch
100 50 0 200 300 Feet

SURVEYOR GENERAL'S OFFICE, ADELAIDE. From S. Overford, Photo-lithographer.

- REFERENCE
- Town Acres shown thus - [Symbol]
 - Stone Buildings - [Symbol]
 - Brick do - [Symbol]
 - Wood and Iron do - [Symbol]
 - Pillar Post-offices - [Symbol]
 - Levels - [Symbol]
 - Fire Plugs shown thus - [Symbol]
 - Stop-anchors - [Symbol]
 - Stand-pipes - [Symbol]
 - Lamp-posts - [Symbol]
 - Telegraph-posts - [Symbol]
 - Datum 100 Feet below Low water at Port Adelaide.

Charles W. Smith
City Engineer
Licensed Surveyor R.P.A.