




SOUTH ADELAIDE

Sheet N^o 27.

YOUNG WARD

KEY TO ADJOINING SHEETS

30	29	28
25	26	27
12	11	10

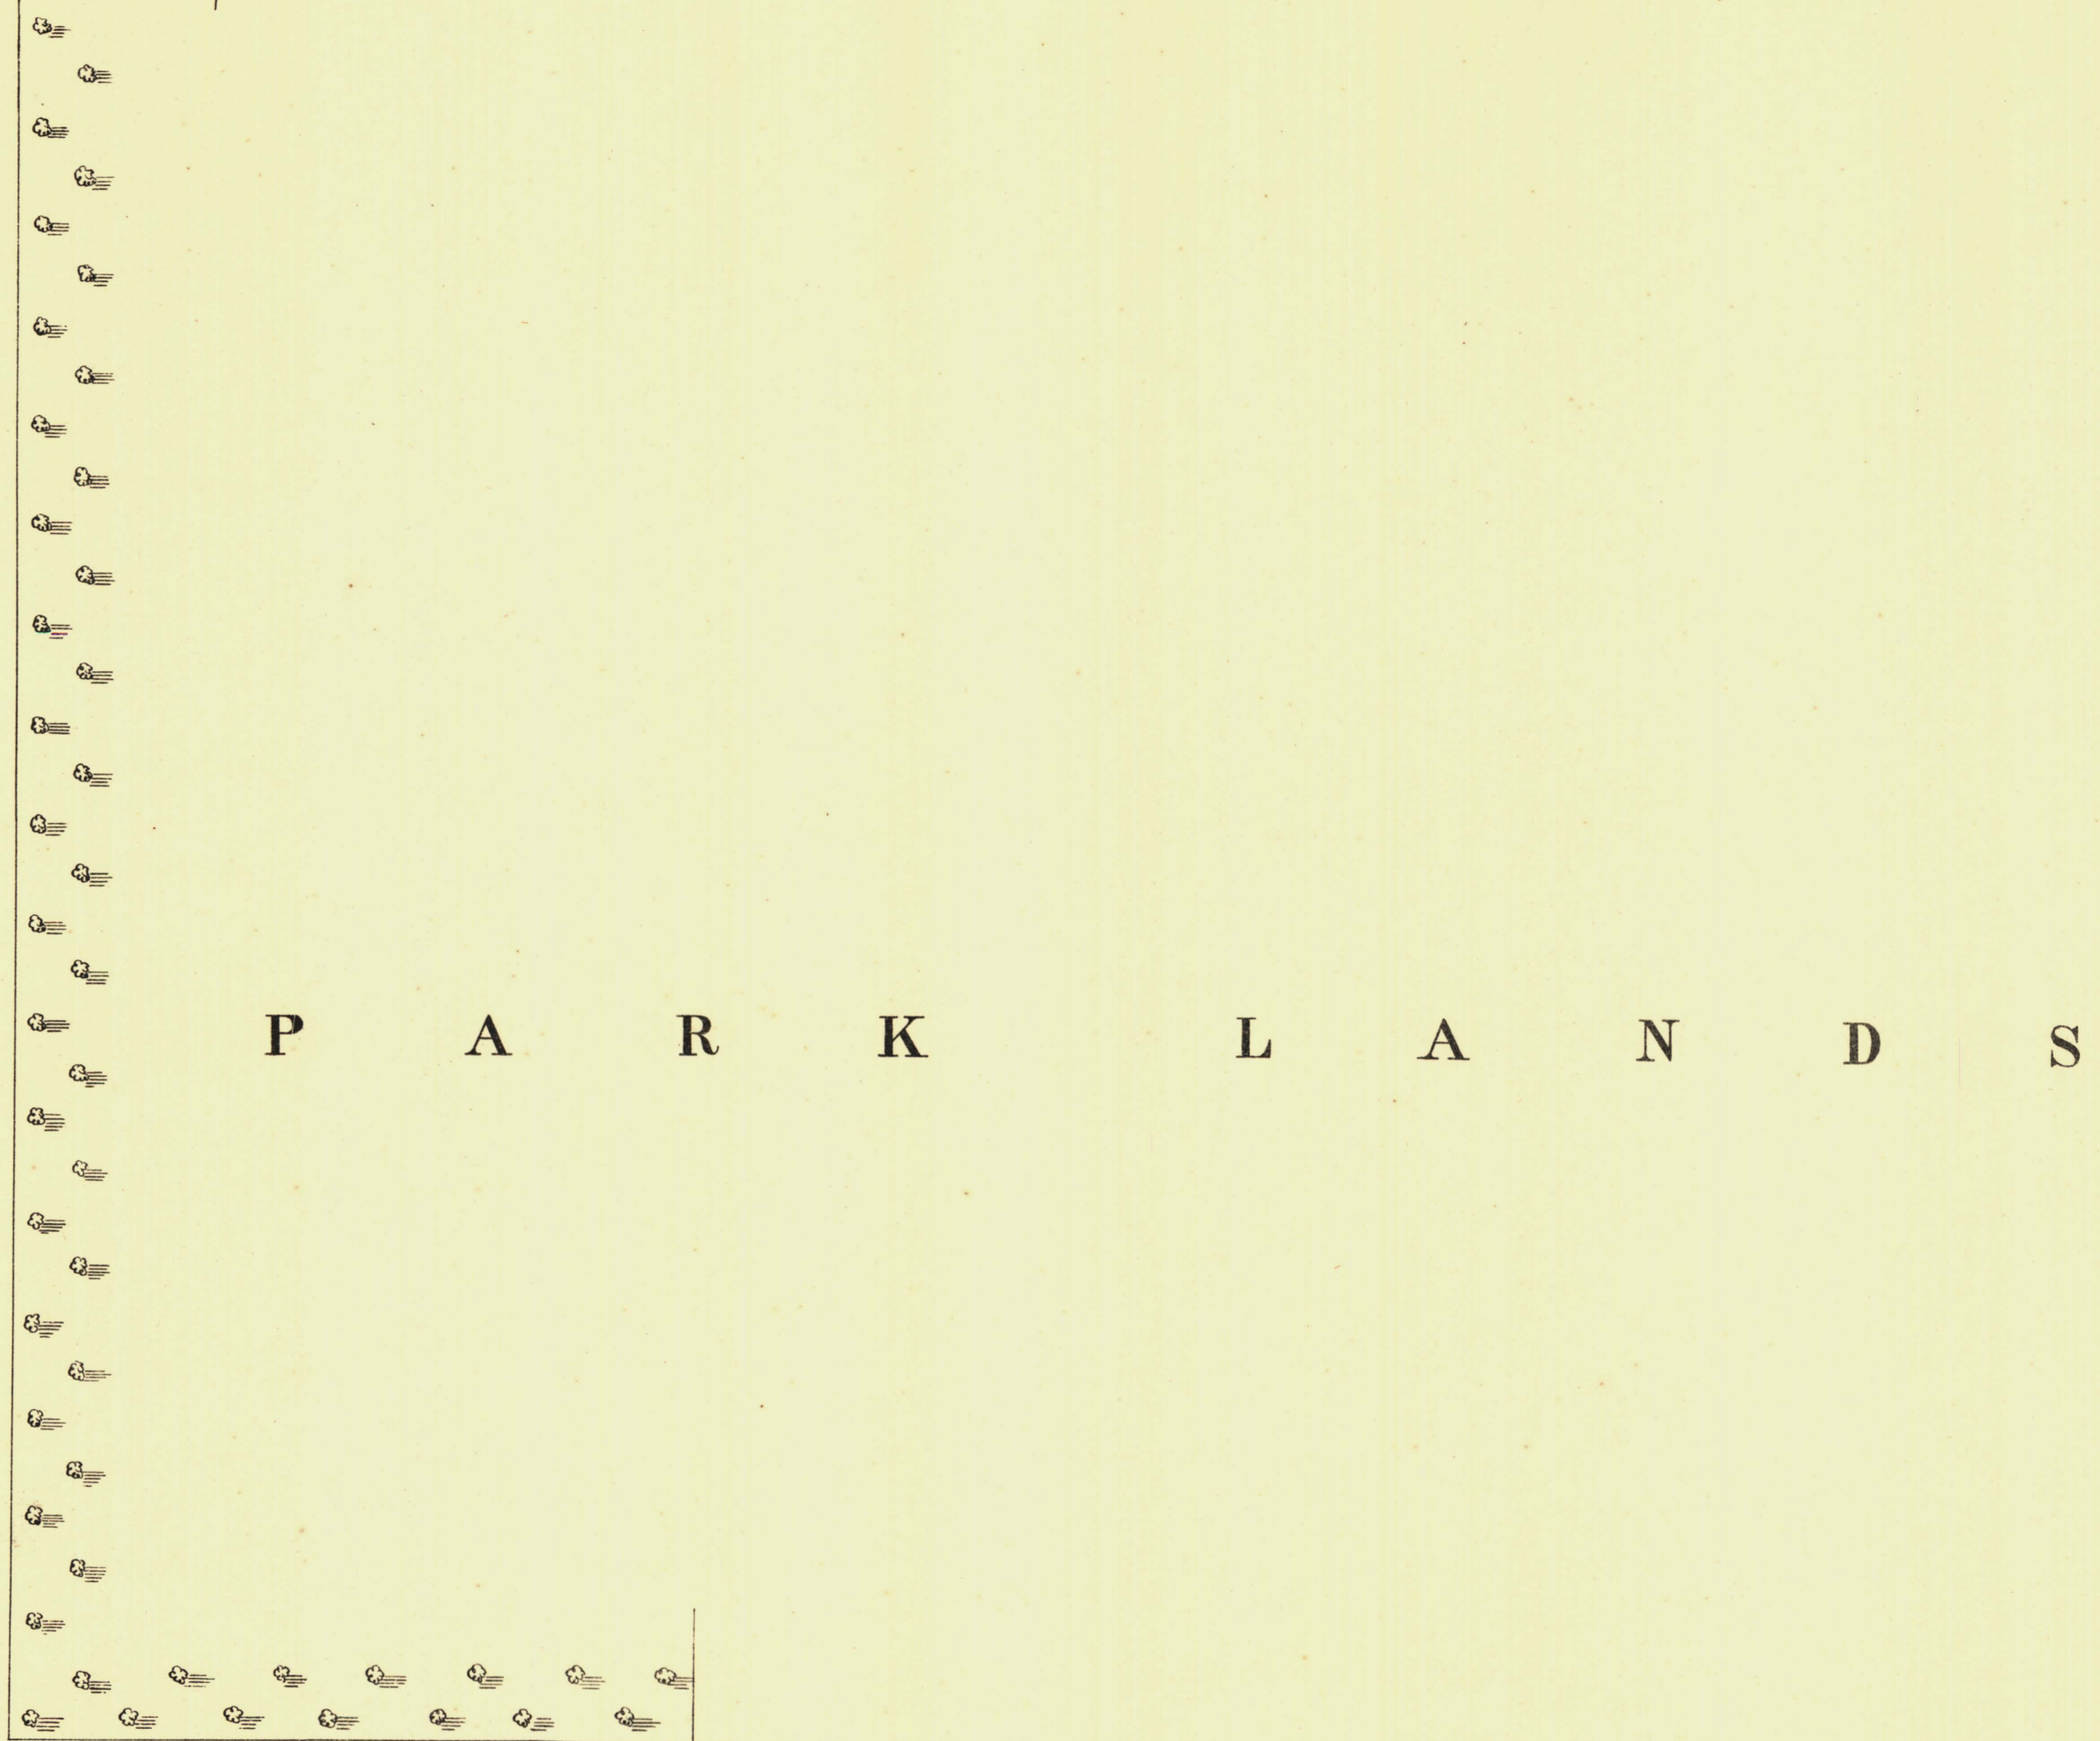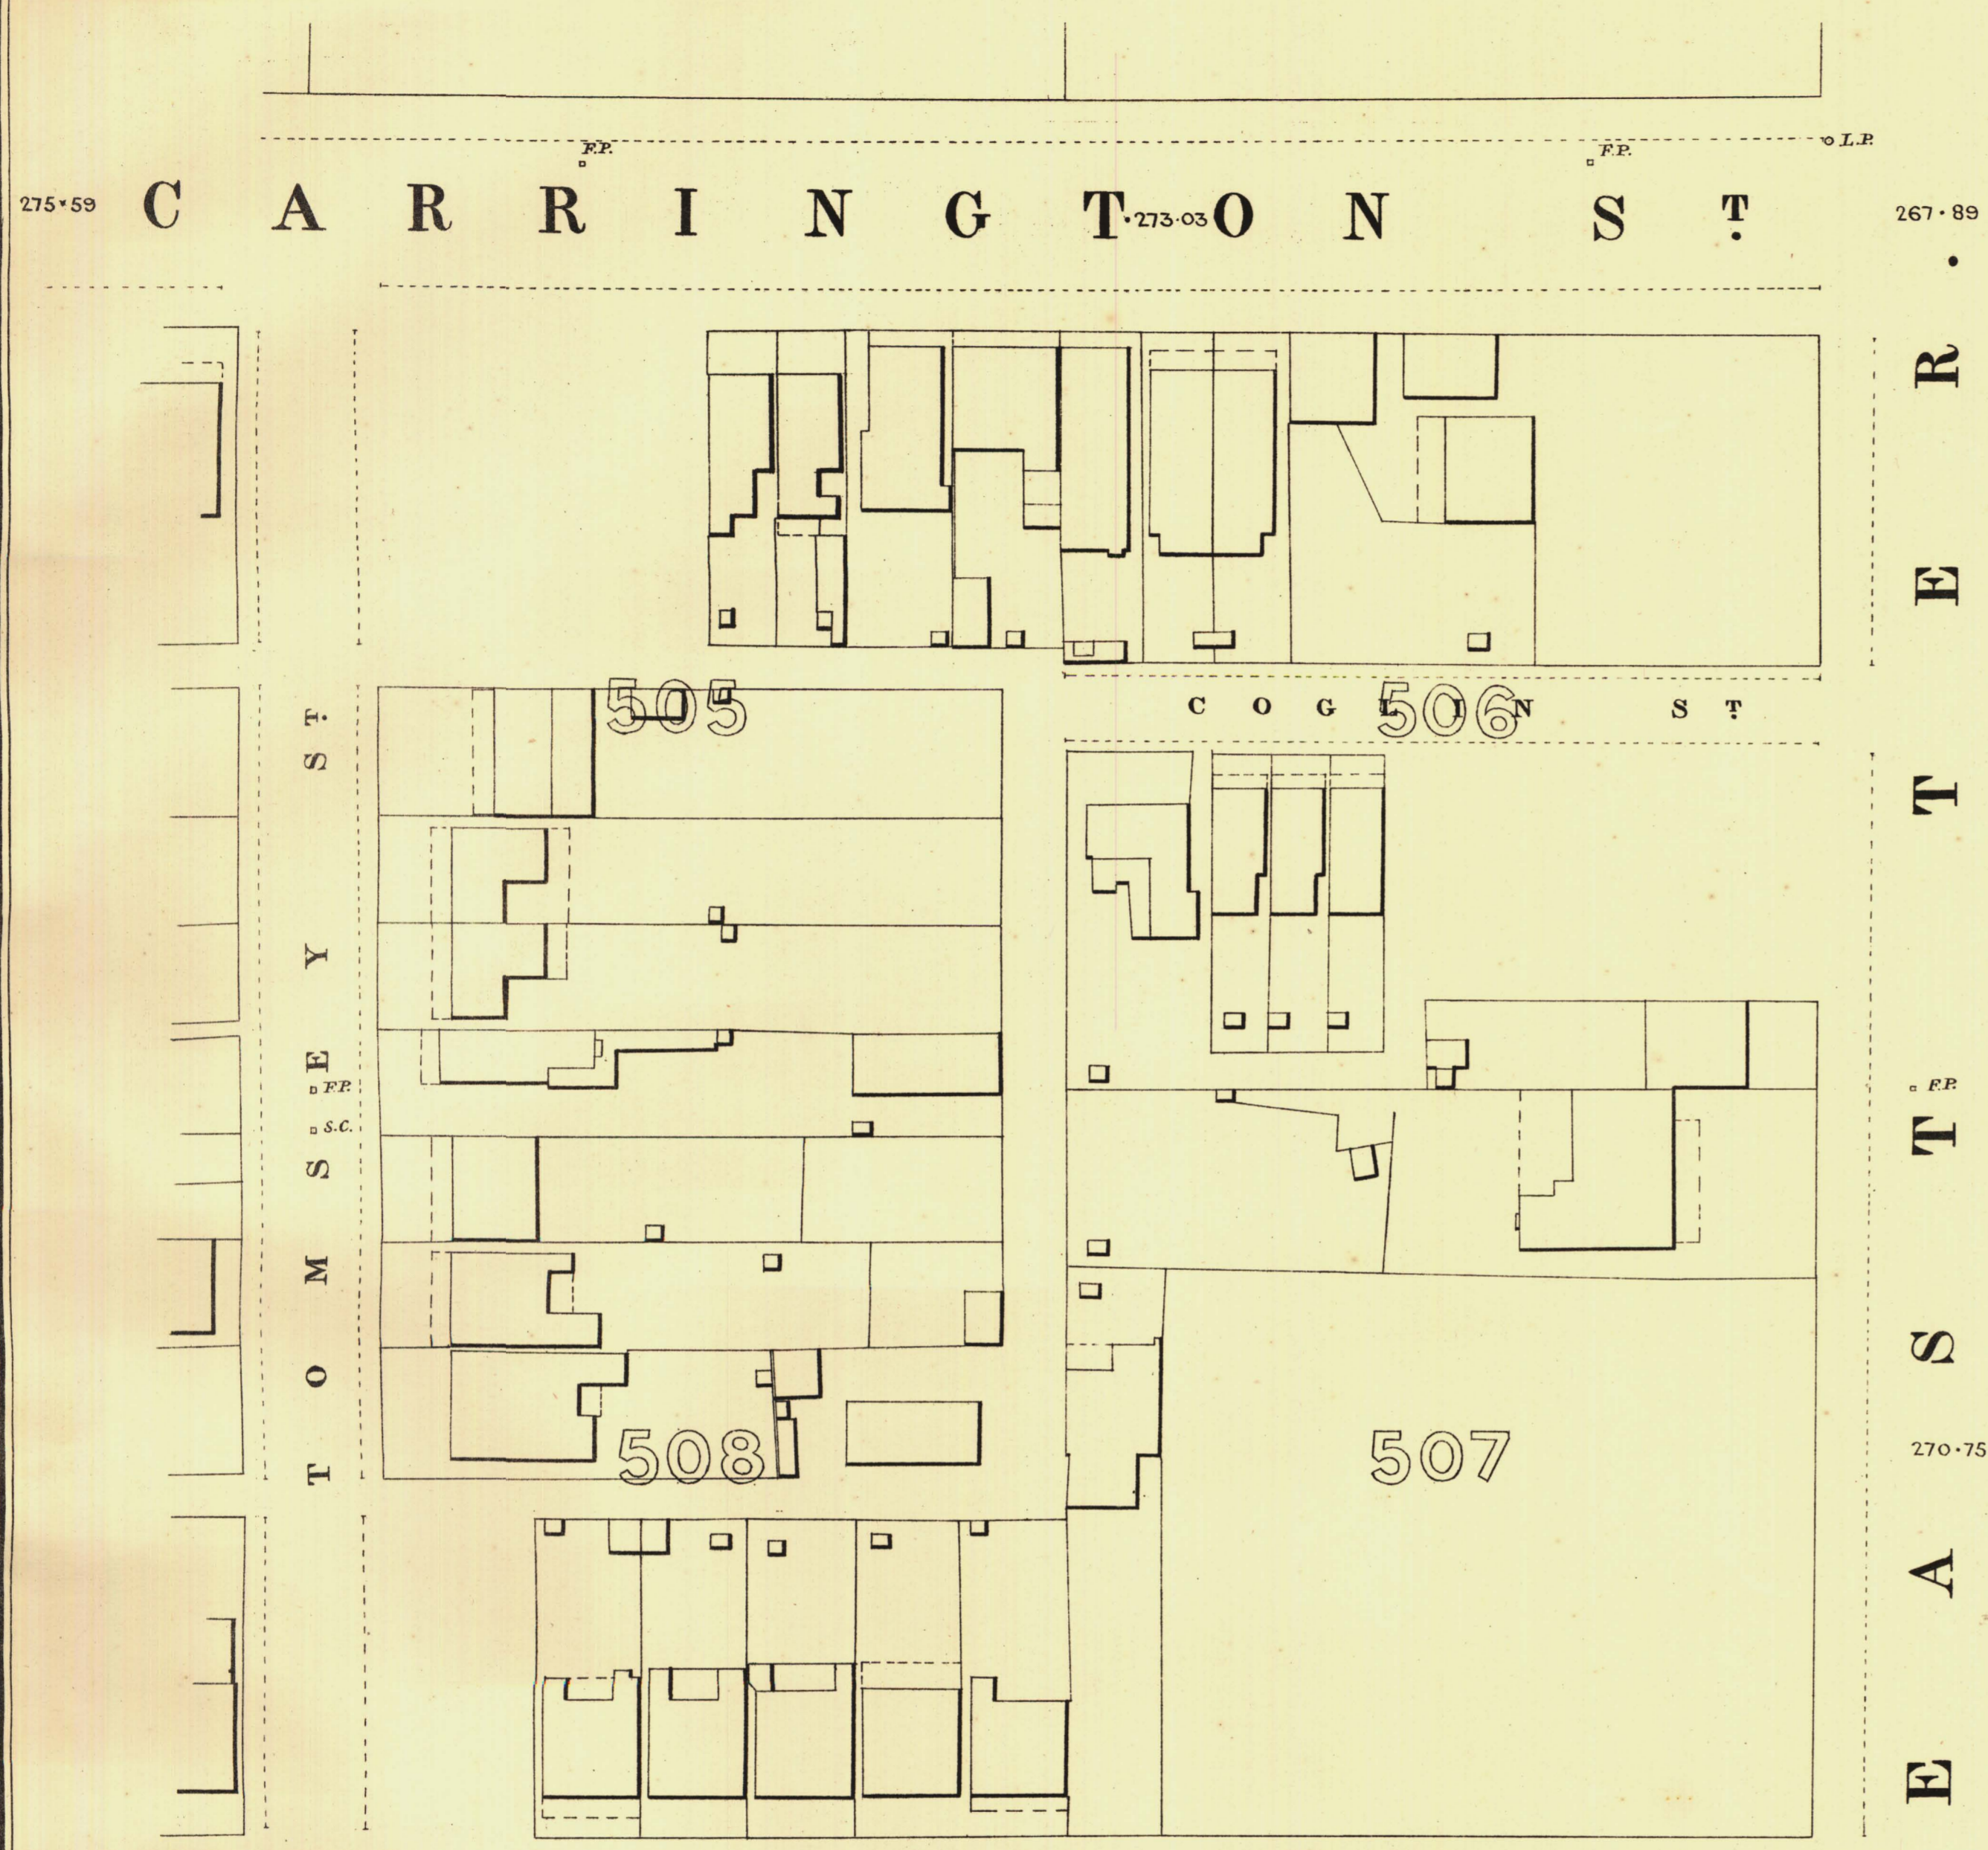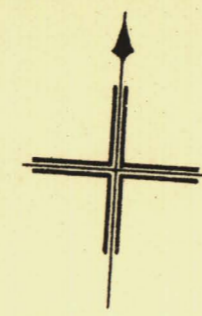

H A L I F A X S

268-83 268-39



L. Smith
Mayor

Thomas W. Smith
Town Clerk

100 Feet 50 200 300 Feet

Scale Forty Feet to One Inch

SURVEYOR GENERAL'S OFFICE, ADELAIDE. From S. Crawford, Photo-lithographer.

REFERENCE

Town Acres shown thus	—	Fire Plugs shown thus	—	FP
Stone Buildings	—	Stop-cocks	—	S.C.
Brick do	—	Stand-pipes	—	S.P.
Wood and Iron do	—	Lamp posts	—	GLP
Fillar Post-offices	—	Telegraph-posts	—	G.T.P.
Levels	—	Datum 100 Feet below Low-water at Port Adelaide.	—	229-31

Charles W. Smith
City Engineer
Licensed Surveyor R.P.A.