


SOUTH ADELAIDE

YOUNG WARD


Sheet No 28.

KEY TO ADJOINING SHEETS

43	44
30	29
25	26 27

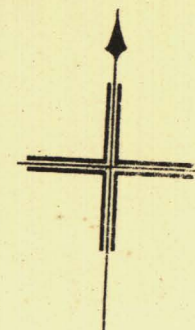



A 268-45 N 267-32 G A S 267-55 T

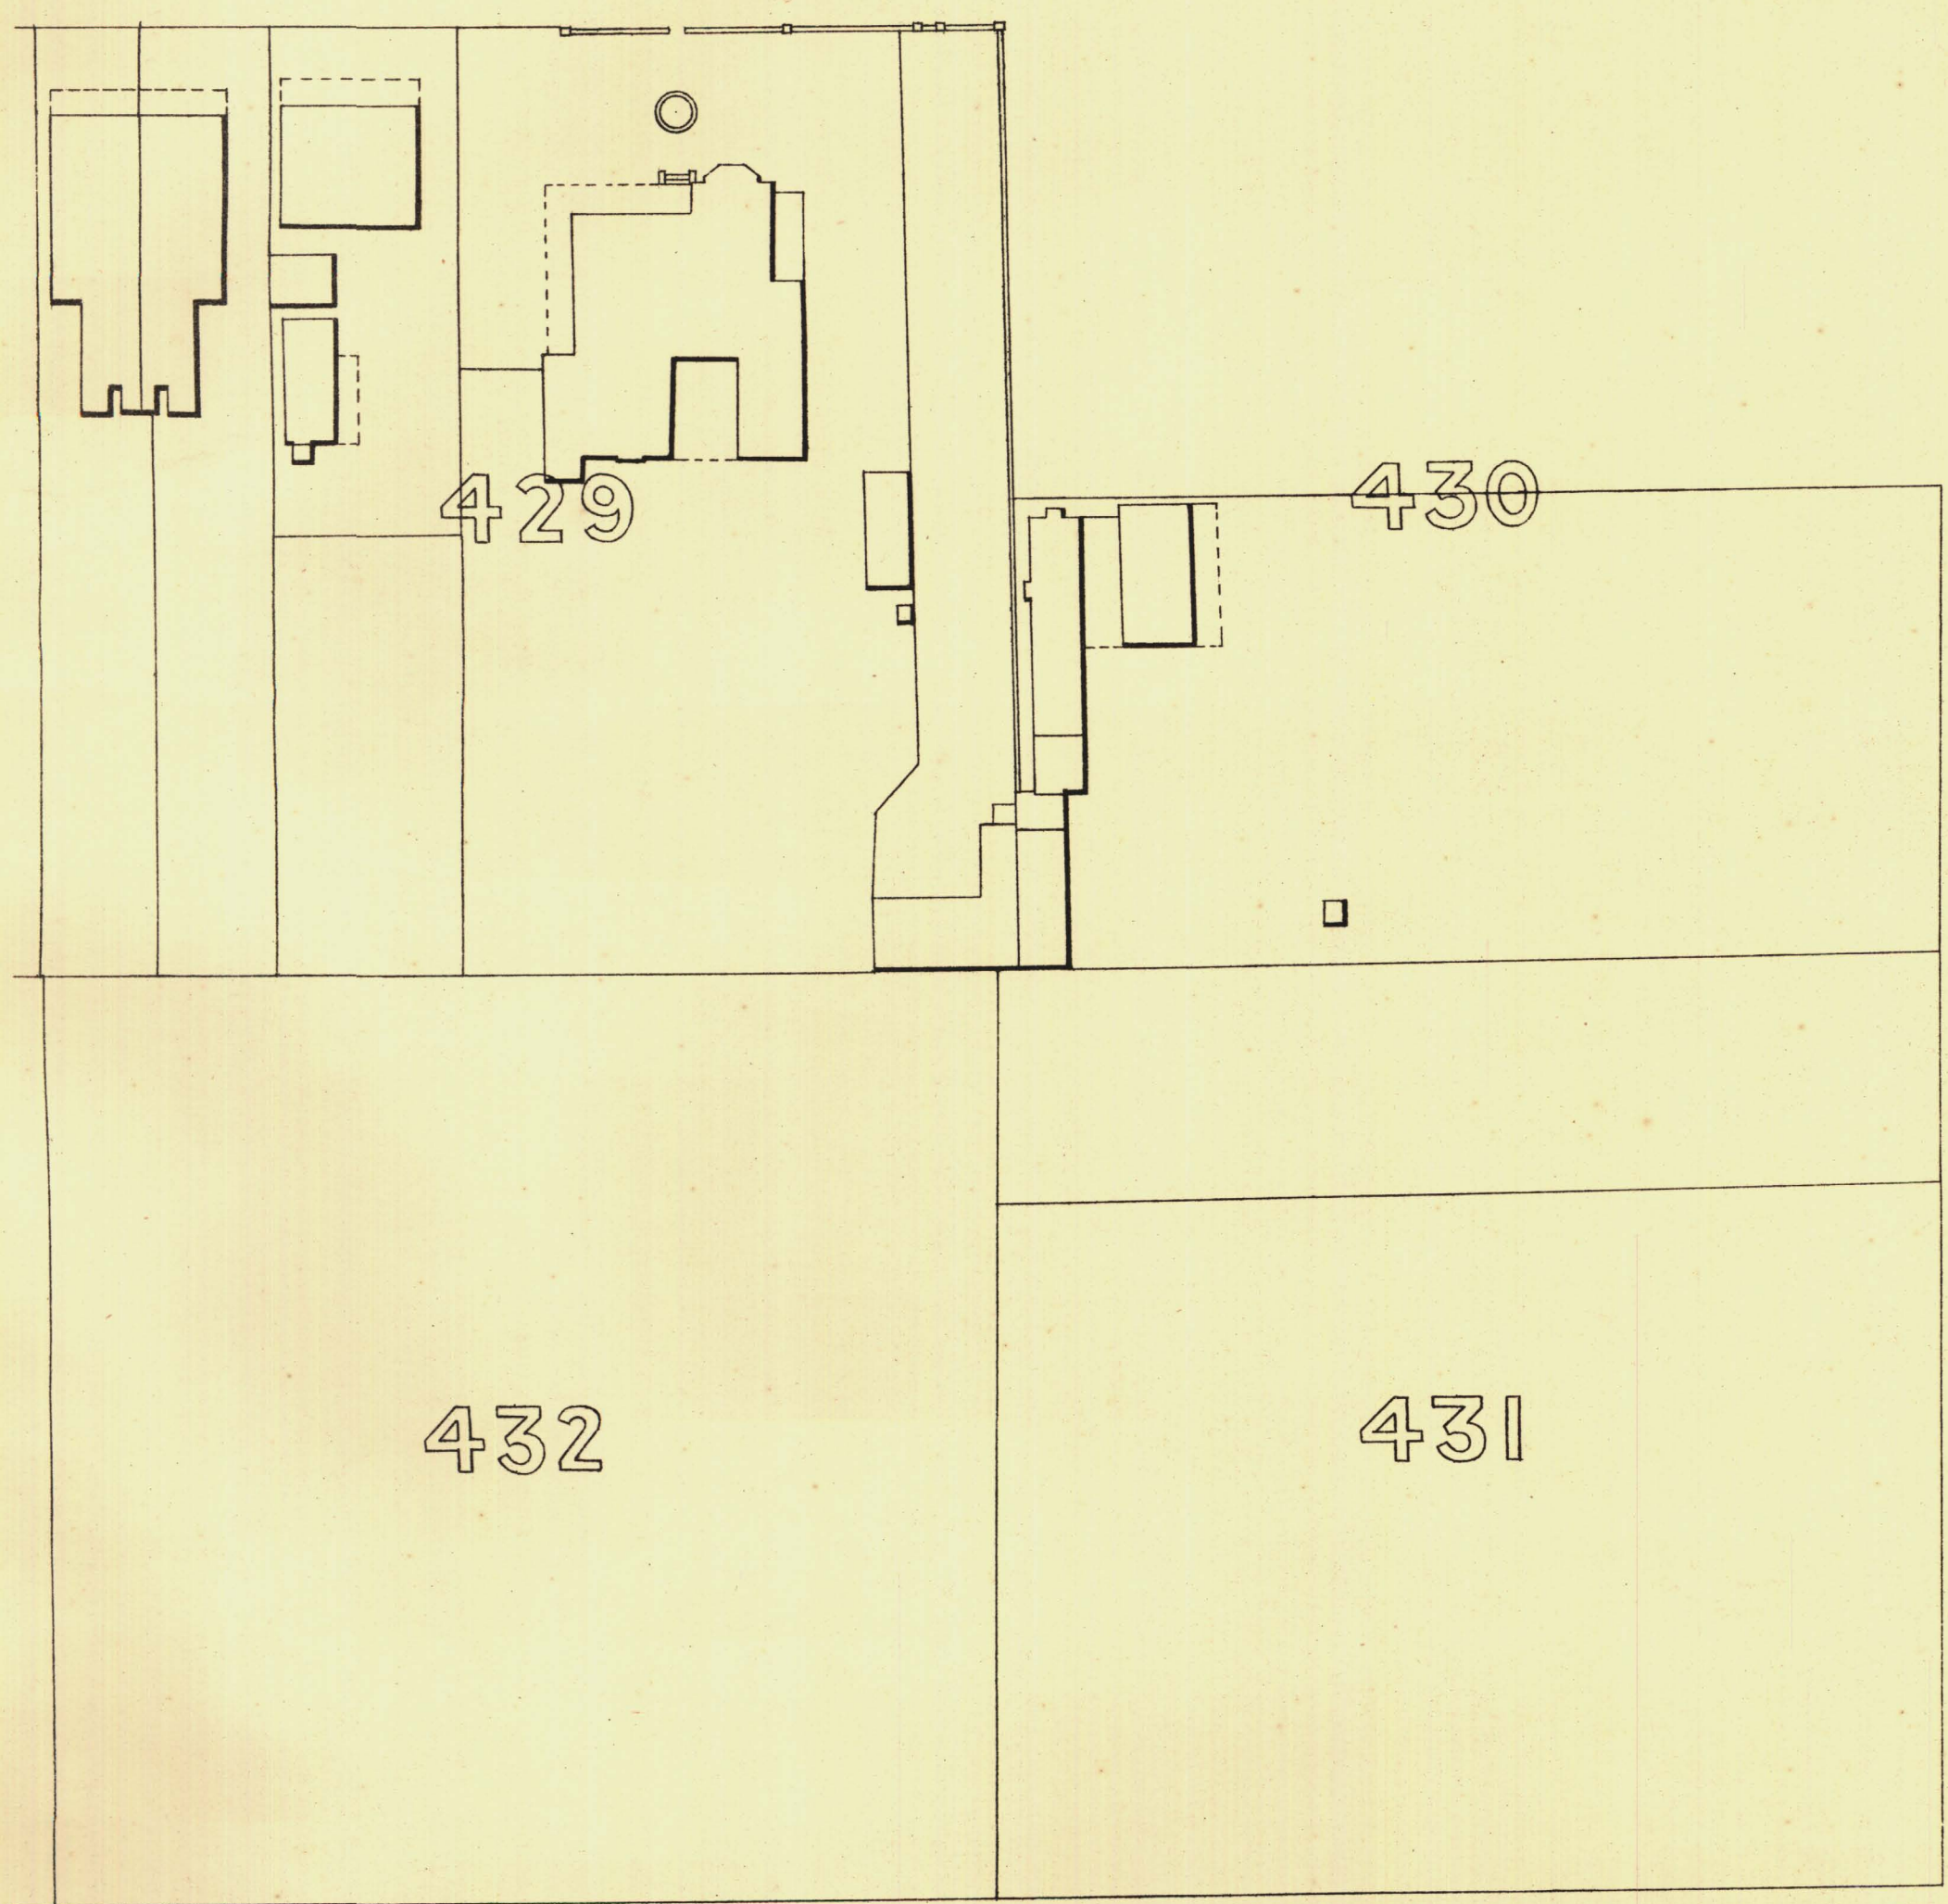

FERRIS

PARKLANDS

275-59 CARRINGTON 273-03 T O N S T 267-89

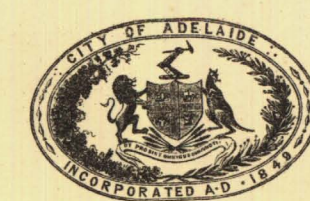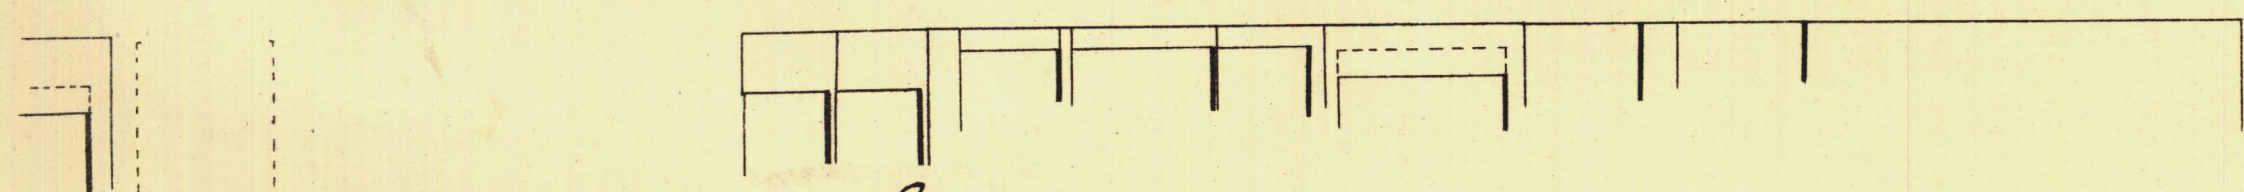

T. Smith Mayor

Thomas Hornum Town Clerk

Scale Forty Feet to One Inch

100 Feet 50 0 200 300 Feet

SURVEYOR GENERAL'S OFFICE ADELAIDE. Drawn S. Overland. Photo-lithographed

REFERENCE

Town Acres shown thus		Fire Plugs shown thus	
Stone Buildings		Stop-cocks	
Brick do		Stand-pipes	
Wood and Iron do		Lamp-posts	
Pillar Post offices		Telegraph-posts	
Levels		Datum 100 Feet below Low water at Port Adelaide.	

Charles W. Smith
City Engineer
Licensed Surveyor R.P.A.