


SOUTH ADELAIDE

GREY WARD

KEY TO ADJOINING SHEETS


Sheet N^o 35.

37	38	39
36	35	34
19	20	21

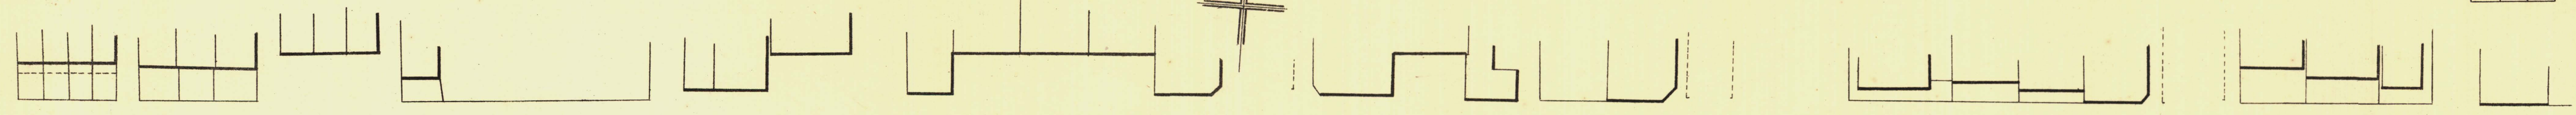

G 240-18 O U G E R 241-43 S 242-64

244-06

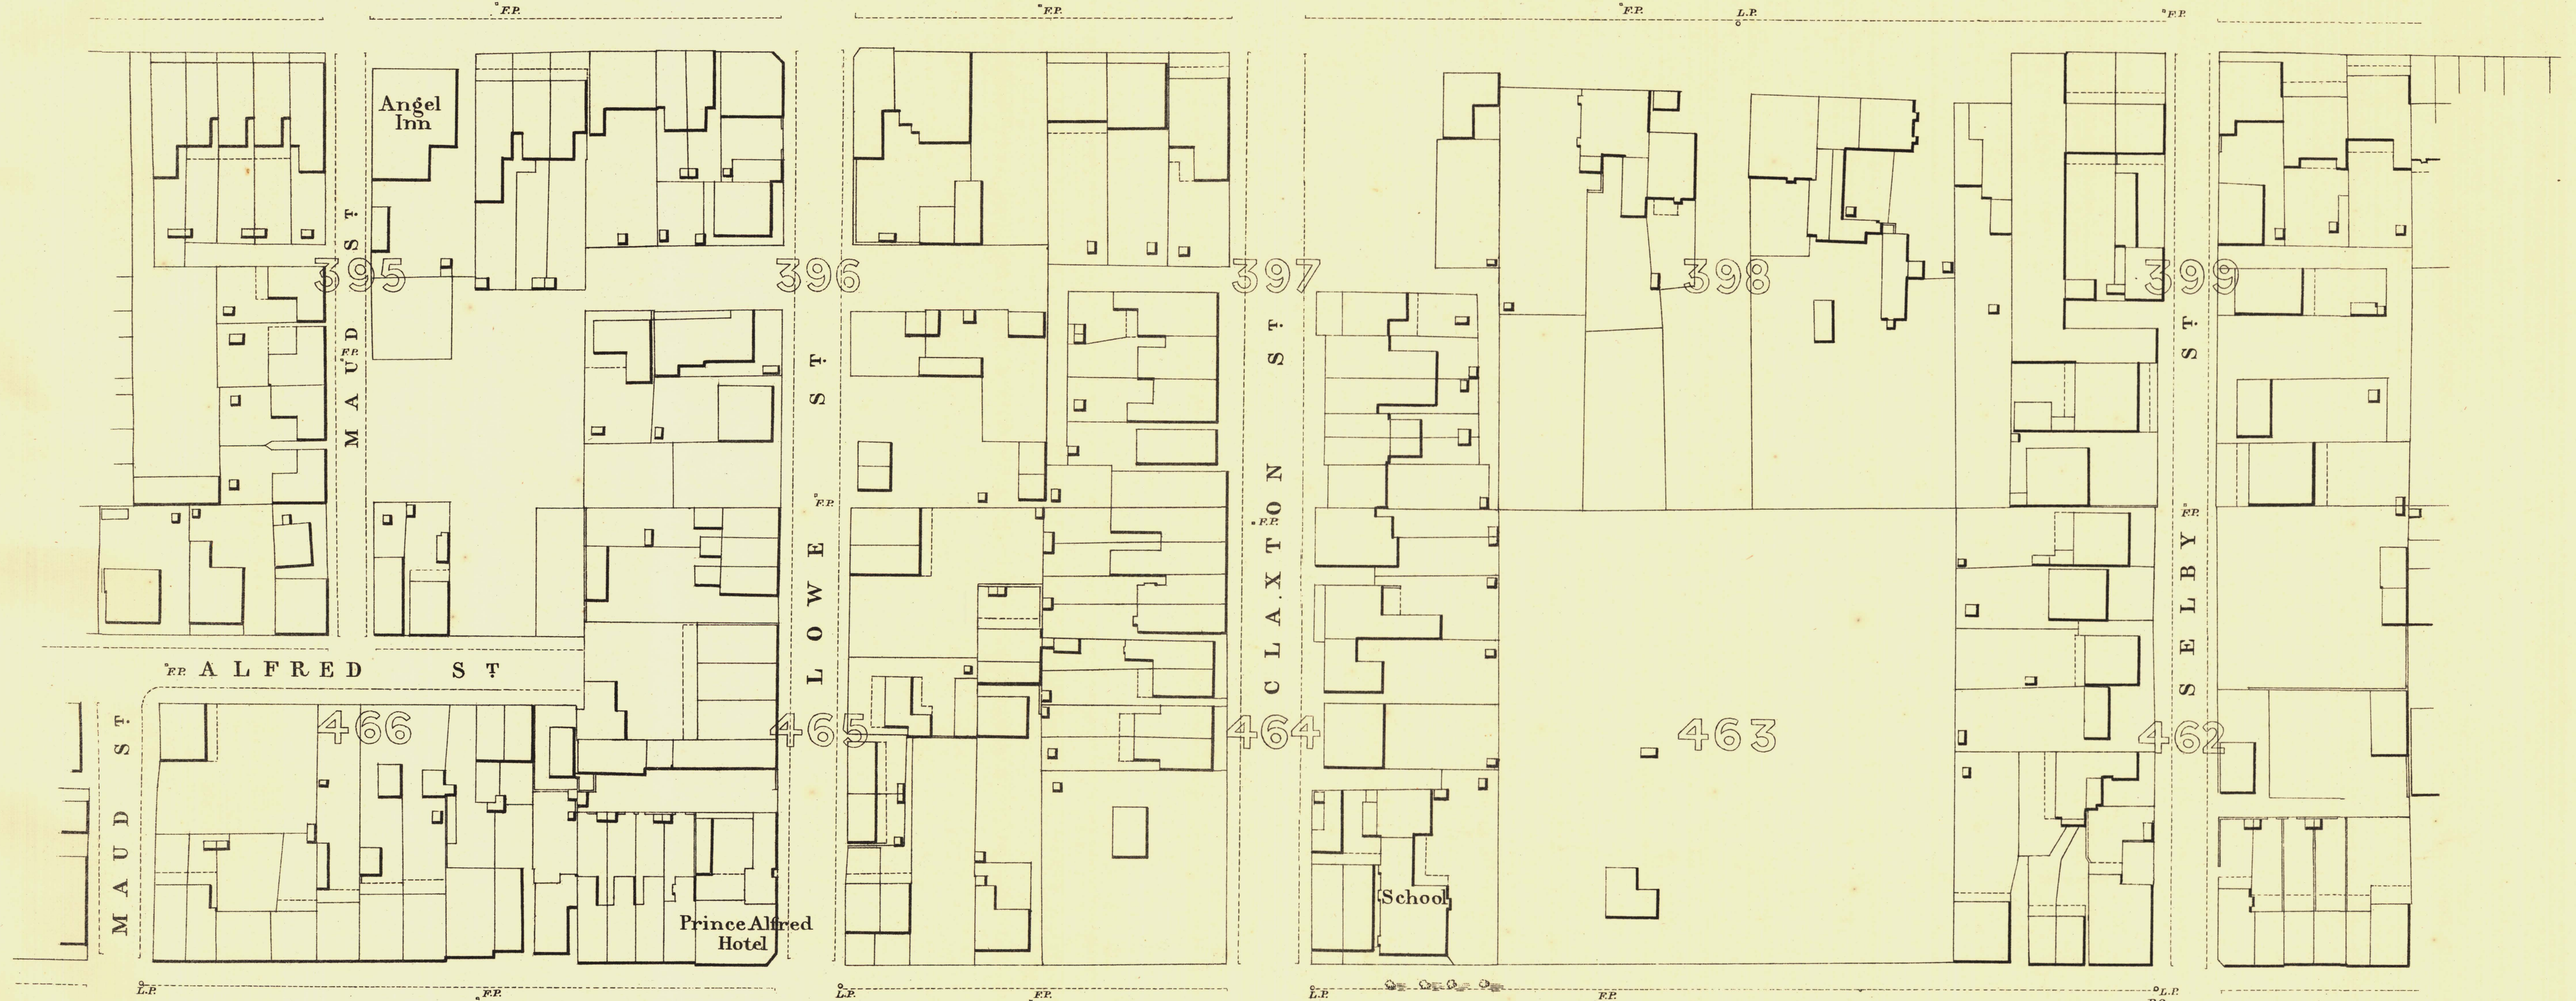

ALFRED ST

MAUD ST

MAUD ST

LOWE ST



CLAXTON ST

SELBY ST

238-87

W R I G H T S T

242-04

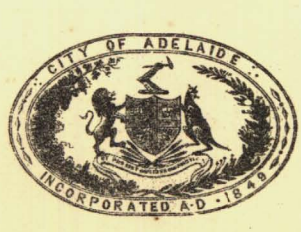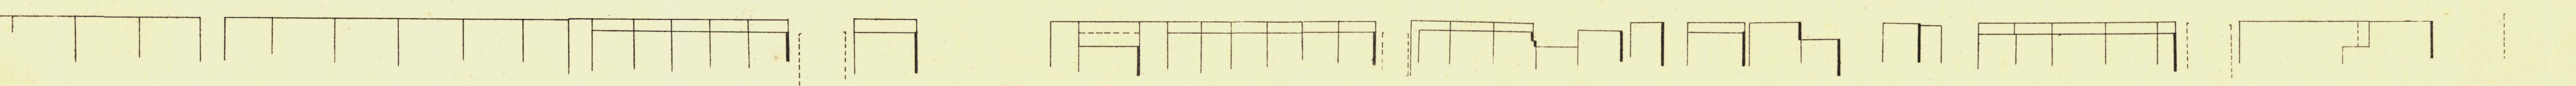

L. Smith
Mayor

Thomas Horn
Town Clerk

Scale Forty Feet to One Inch
100 50 0 100 200 300 Feet

SURVEYOR GENERAL'S OFFICE, ADELAIDE, PRINCE S. GRAVESEND, PHOTOGRAPHY

REFERENCE

Town Acres shown thus	▨	Fire Plugs shown thus	○FP
Stone Buildings	▭	Stop cocks	* S.C.
Brick do	▭	Stand pipes	○S.P.
Wood and Iron do	▭	Lamp posts	○L.P.
Pillar Post offices	○PO	Telegraph posts	○T.P.
Levels	—	225-31 Datum, 100 Feet below Low Water at Port Adelaide.	

Charles W. Smith
City Engineer
Licensed Surveyor R.F.A.