

SOUTH ADELAIDE



Sheet N^o 36.

GREY WARD

KEY TO ADJOINING SHEETS

37	38	39
35	34	
19	20	21

P A R K L A N D S

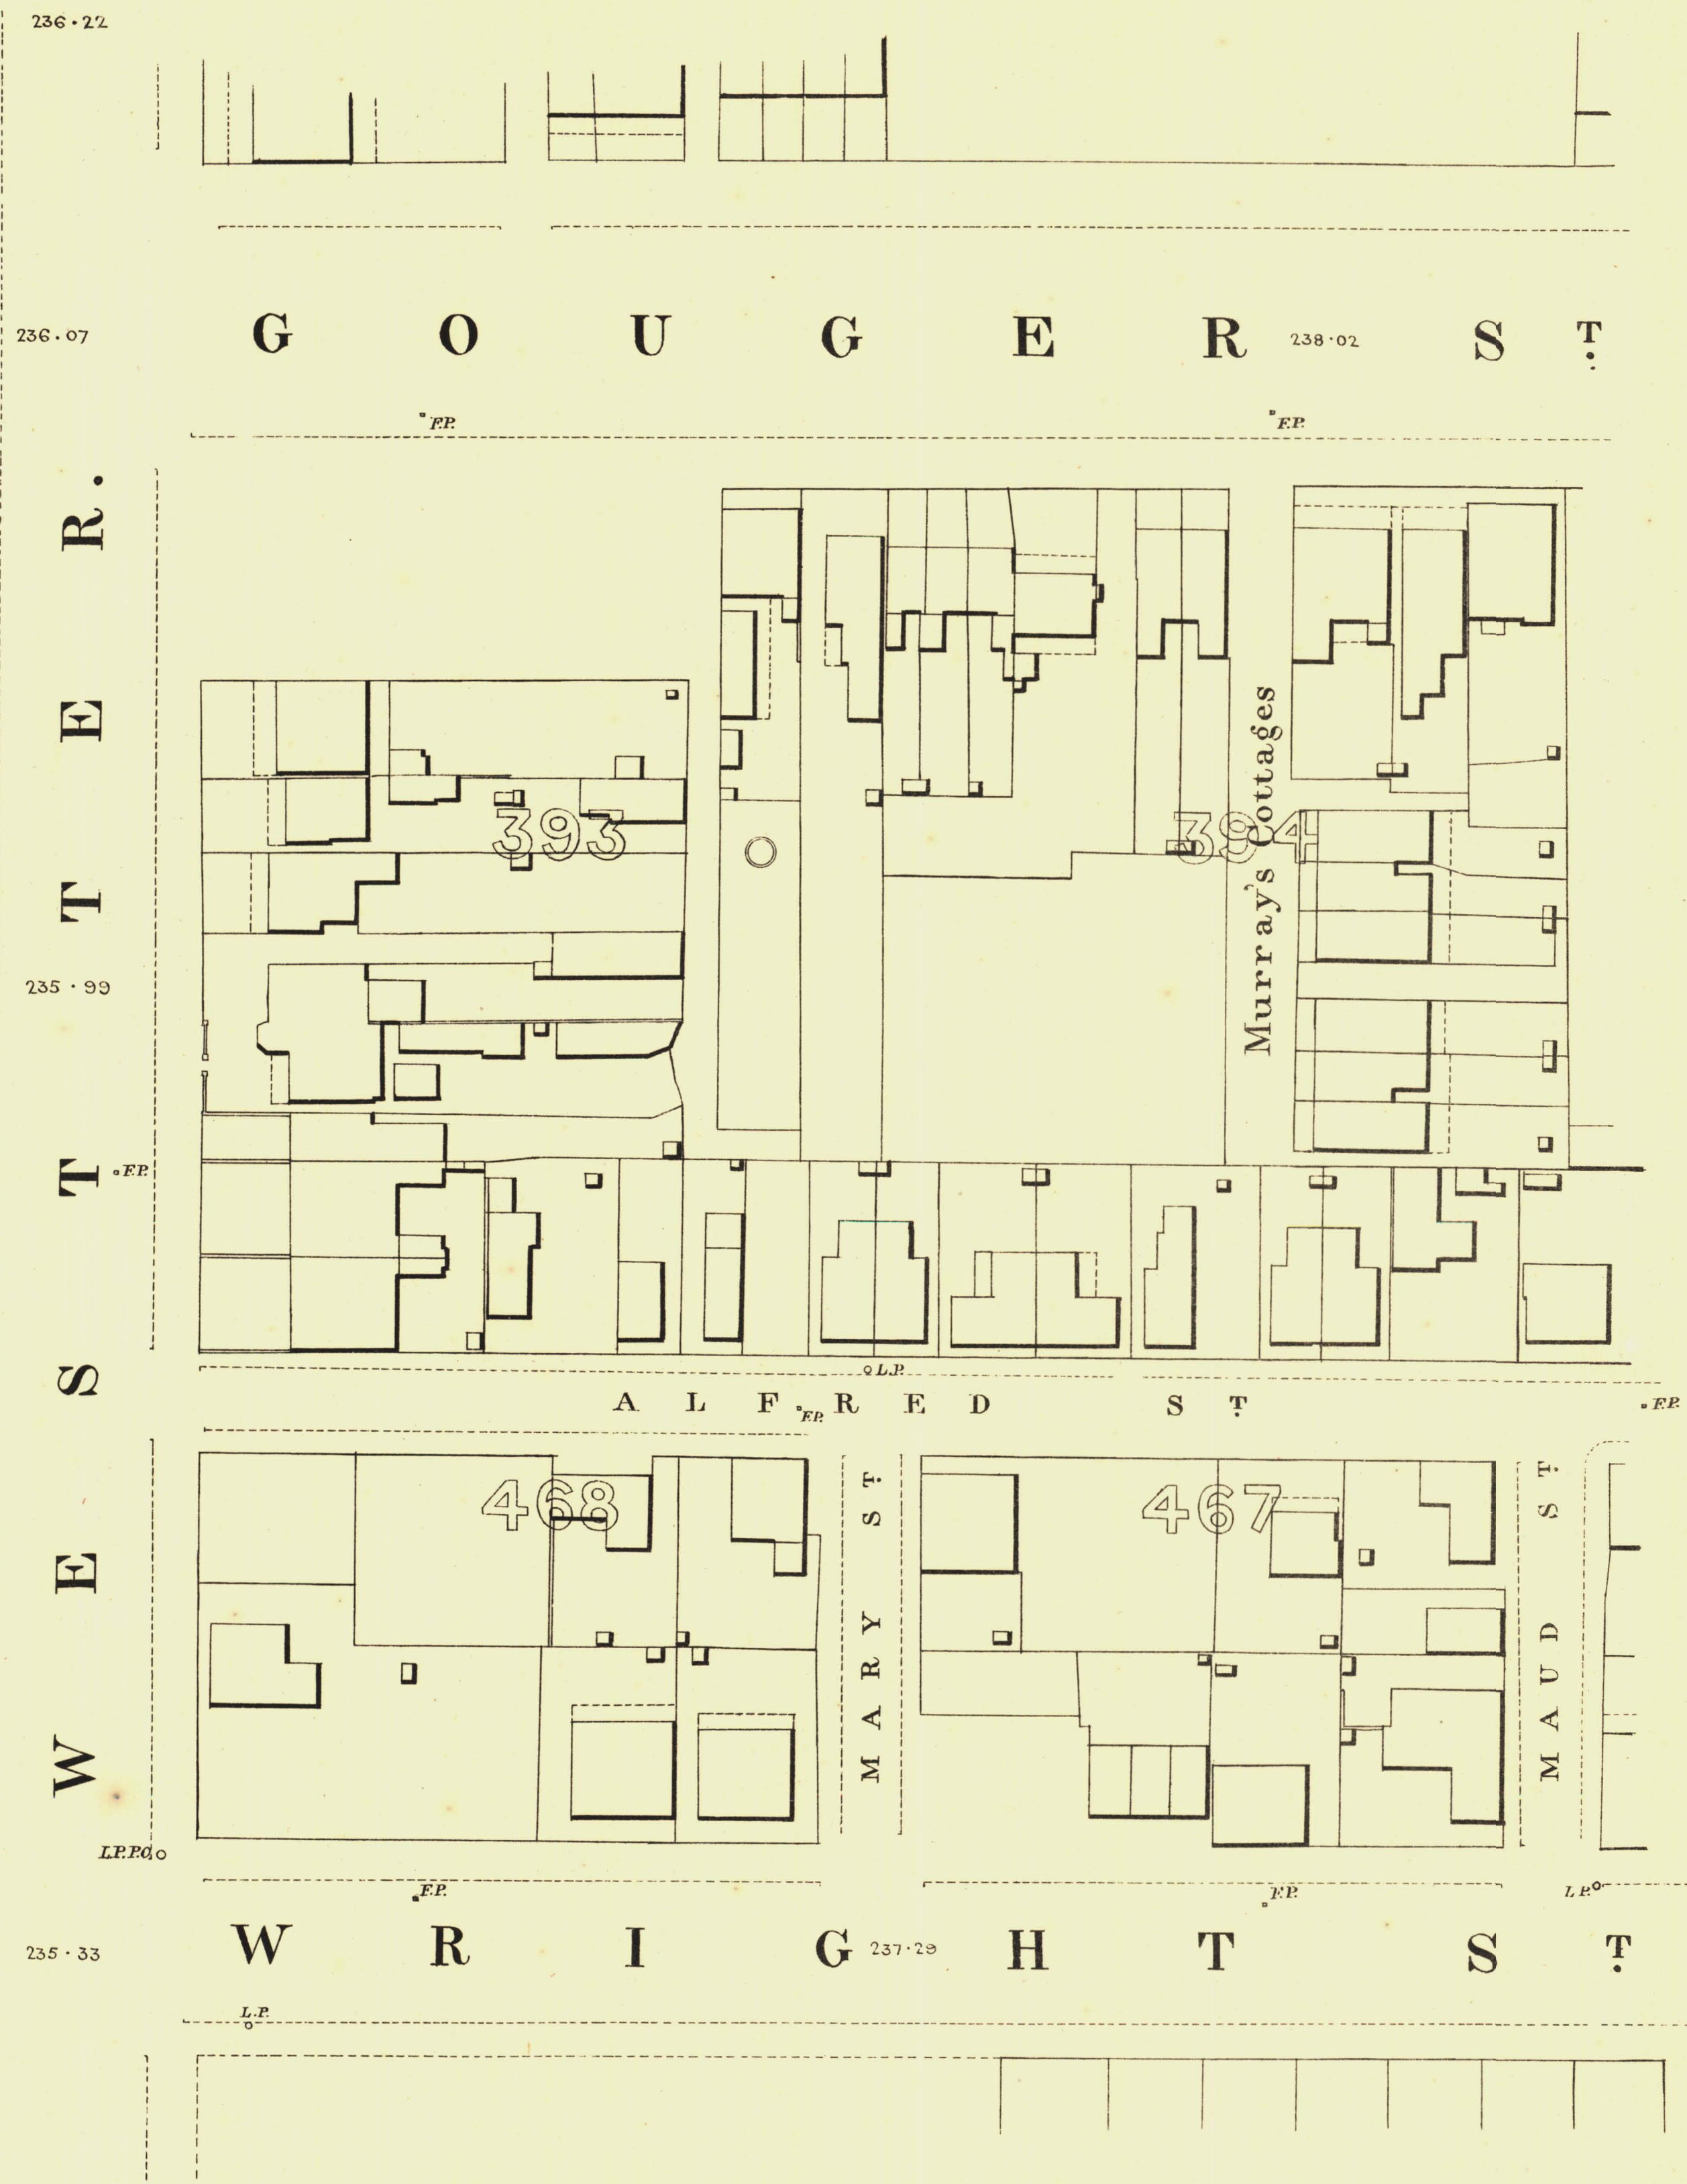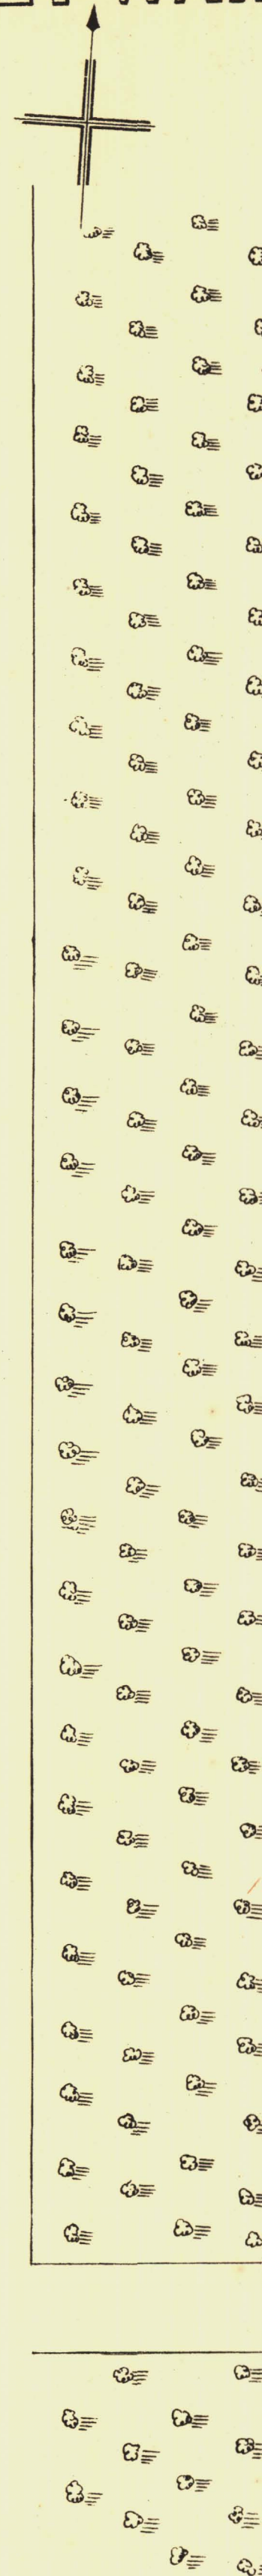

L. Smith
Mayor

Thomas Wood
Town Clerk

100 Feet 50 0 100 200 300 Feet

Scale Forty Feet to One Inch

SURVEYOR GENERAL'S OFFICE, ADELAIDE. From S. Greenfield. Photolithograph.

REFERENCE

Town Acres shown thus	— 144 —	Fire Flays shown thus	— FP —
Stone Buildings	— [Symbol] —	Stop-cocks	— S.C. —
Brick do	— [Symbol] —	Stand pipes	— S.P. —
Wood and Iron do	— [Symbol] —	Lamp-posts	— L.P. —
Pillar Post offices	— [Symbol] —	Telegraph posts	— T.P. —
Levels	— 229-31 —	Datum 100 Feet below Low Water at Port Adelaide.	

Walter W. Smith
City Engineer
Licensed Surveyor R.P.A.