

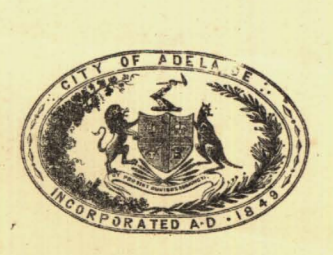
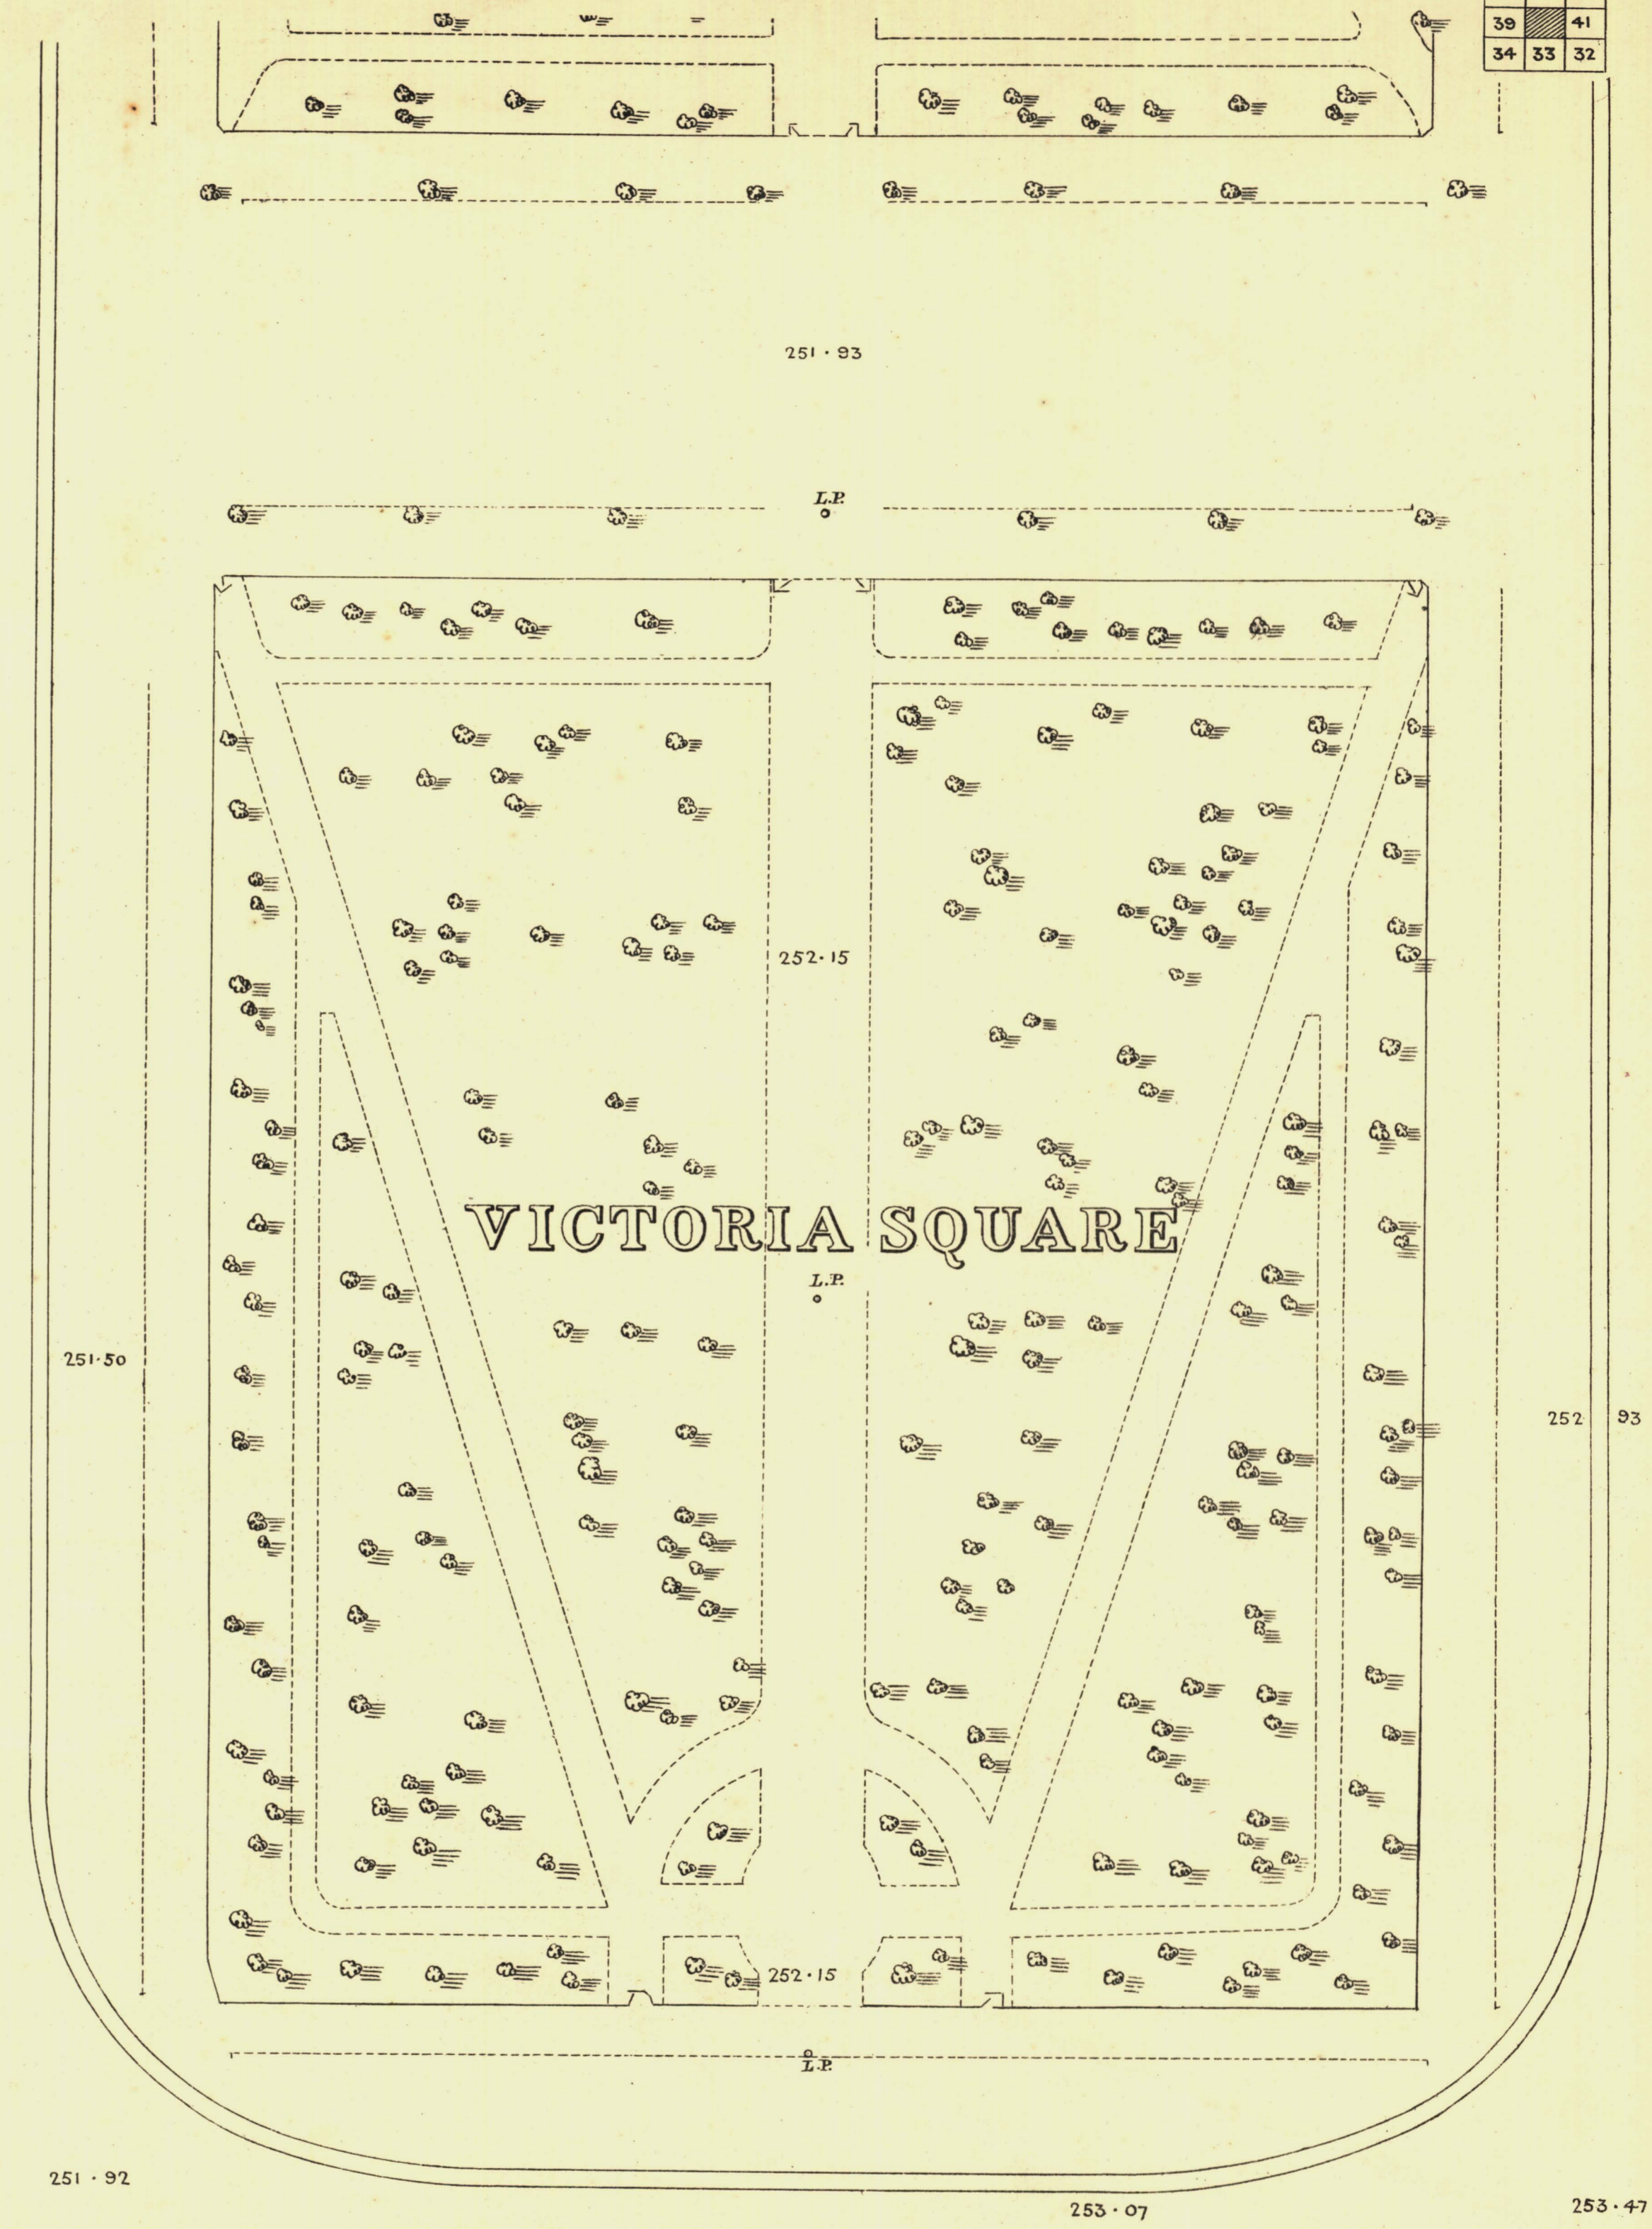
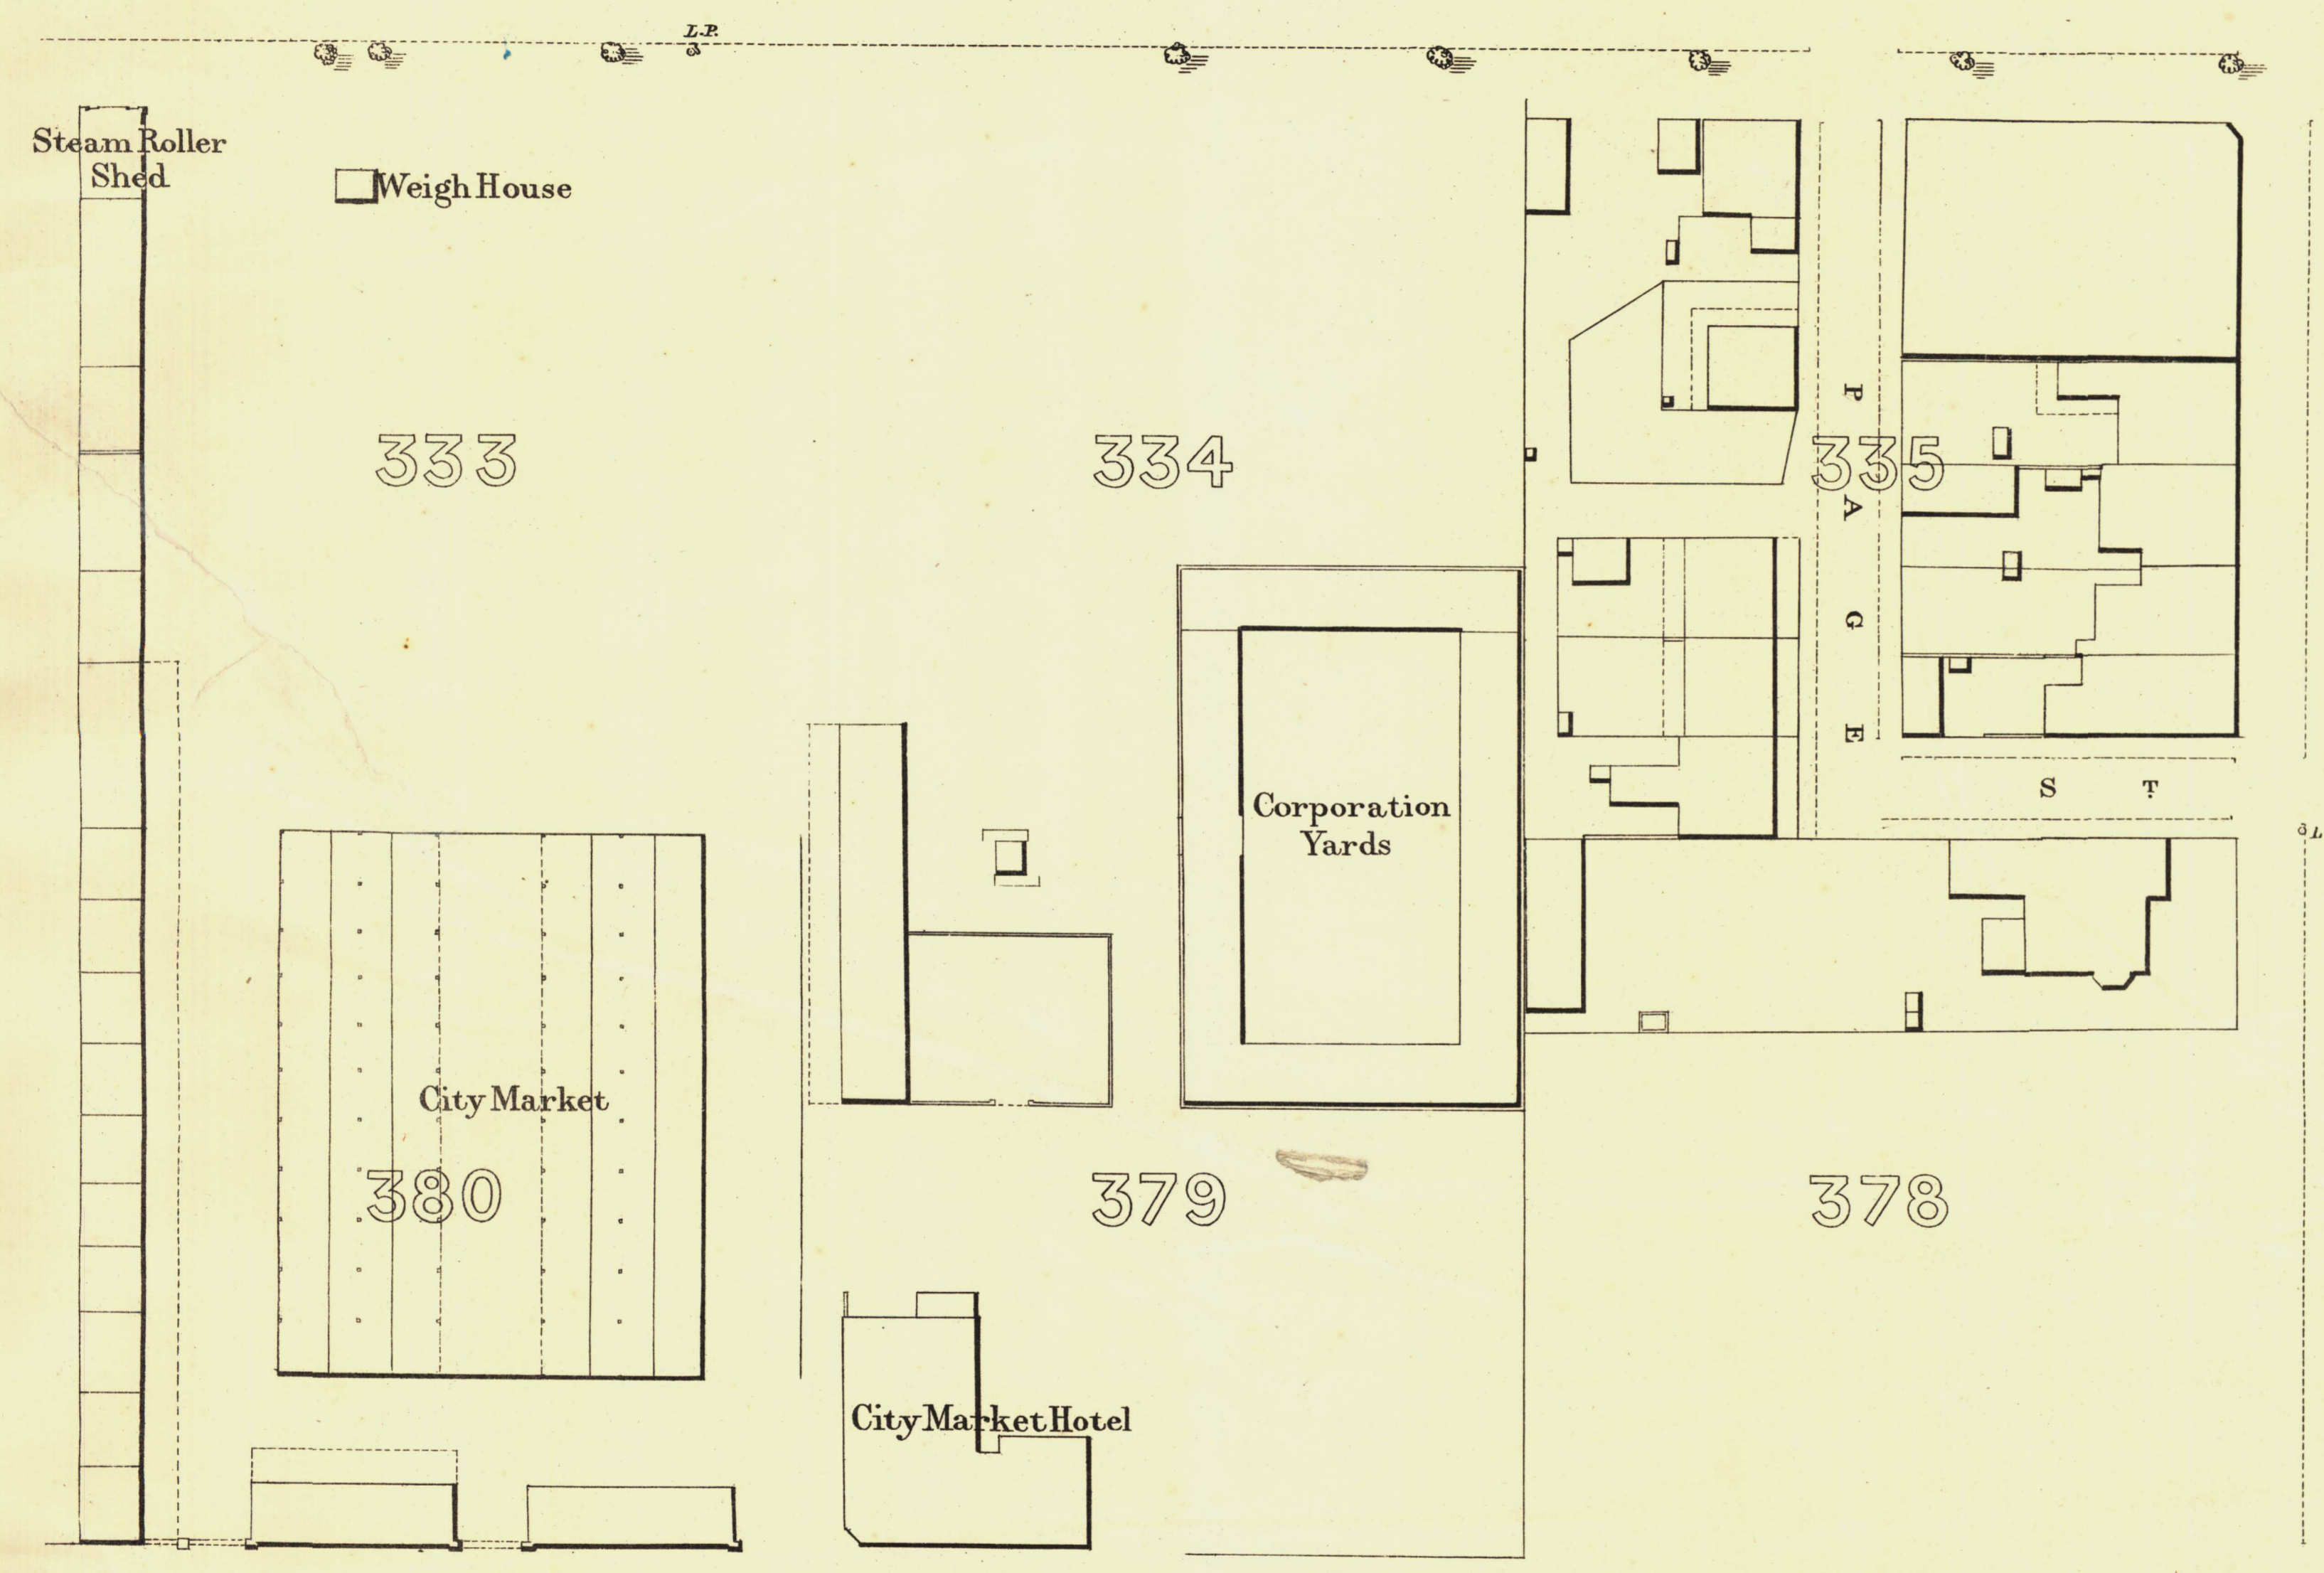


50	49	48
39	40	41
34	33	32

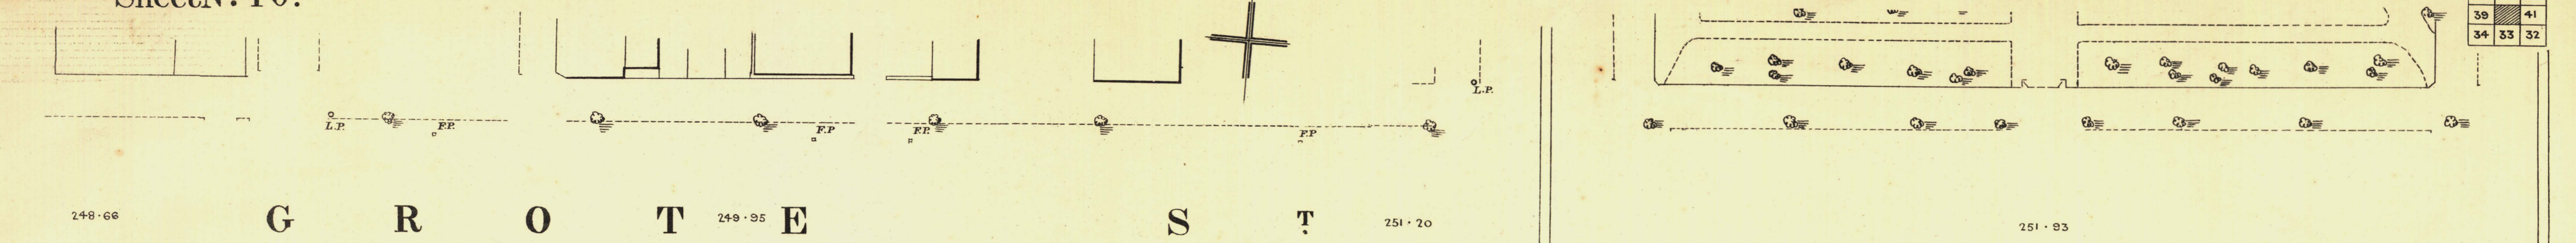

T. Smith
Mayor

Thomas Horwood
Town Clerk

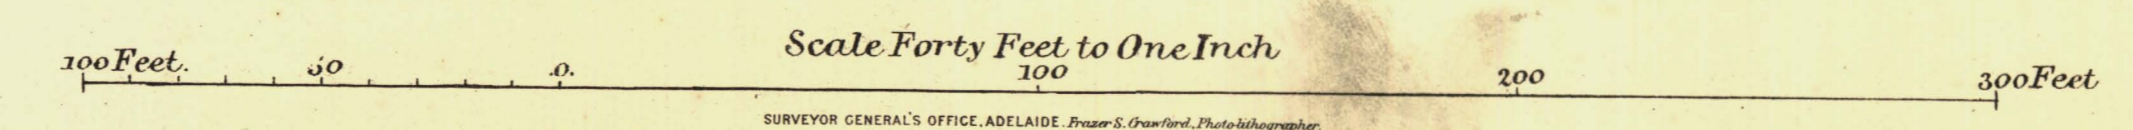

SURVEYOR GENERAL'S OFFICE, ADELAIDE. From S. Gray's Plan, Photolithographed.

REFERENCE

Town Acres shown thus	- [Symbol]	Fire Plots shown thus	- [Symbol]
Stone Buildings	- [Symbol]	Stop-cocks	- [Symbol]
Brick do	- [Symbol]	Stand pipes	- [Symbol]
Wood and Iron do	- [Symbol]	Lamp-posts	- [Symbol]
Pillar Post-offices	- [Symbol]	Telegraph-posts	- [Symbol]
Levels	- [Symbol]	Datum	- [Symbol]

Charles W. Smith
City Engineer
Licensed Surveyor R.P.A.