


SOUTH ADELAIDE

Sheet N°52.

CAWLER WARD

KEY TO ADJOINING SHEETS

53	54	55
37	38	39

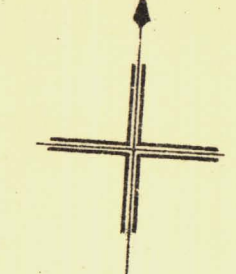


Signal Station


237-38 RANKLIN ST 240-30

PARKLANDS

RETSET WEST

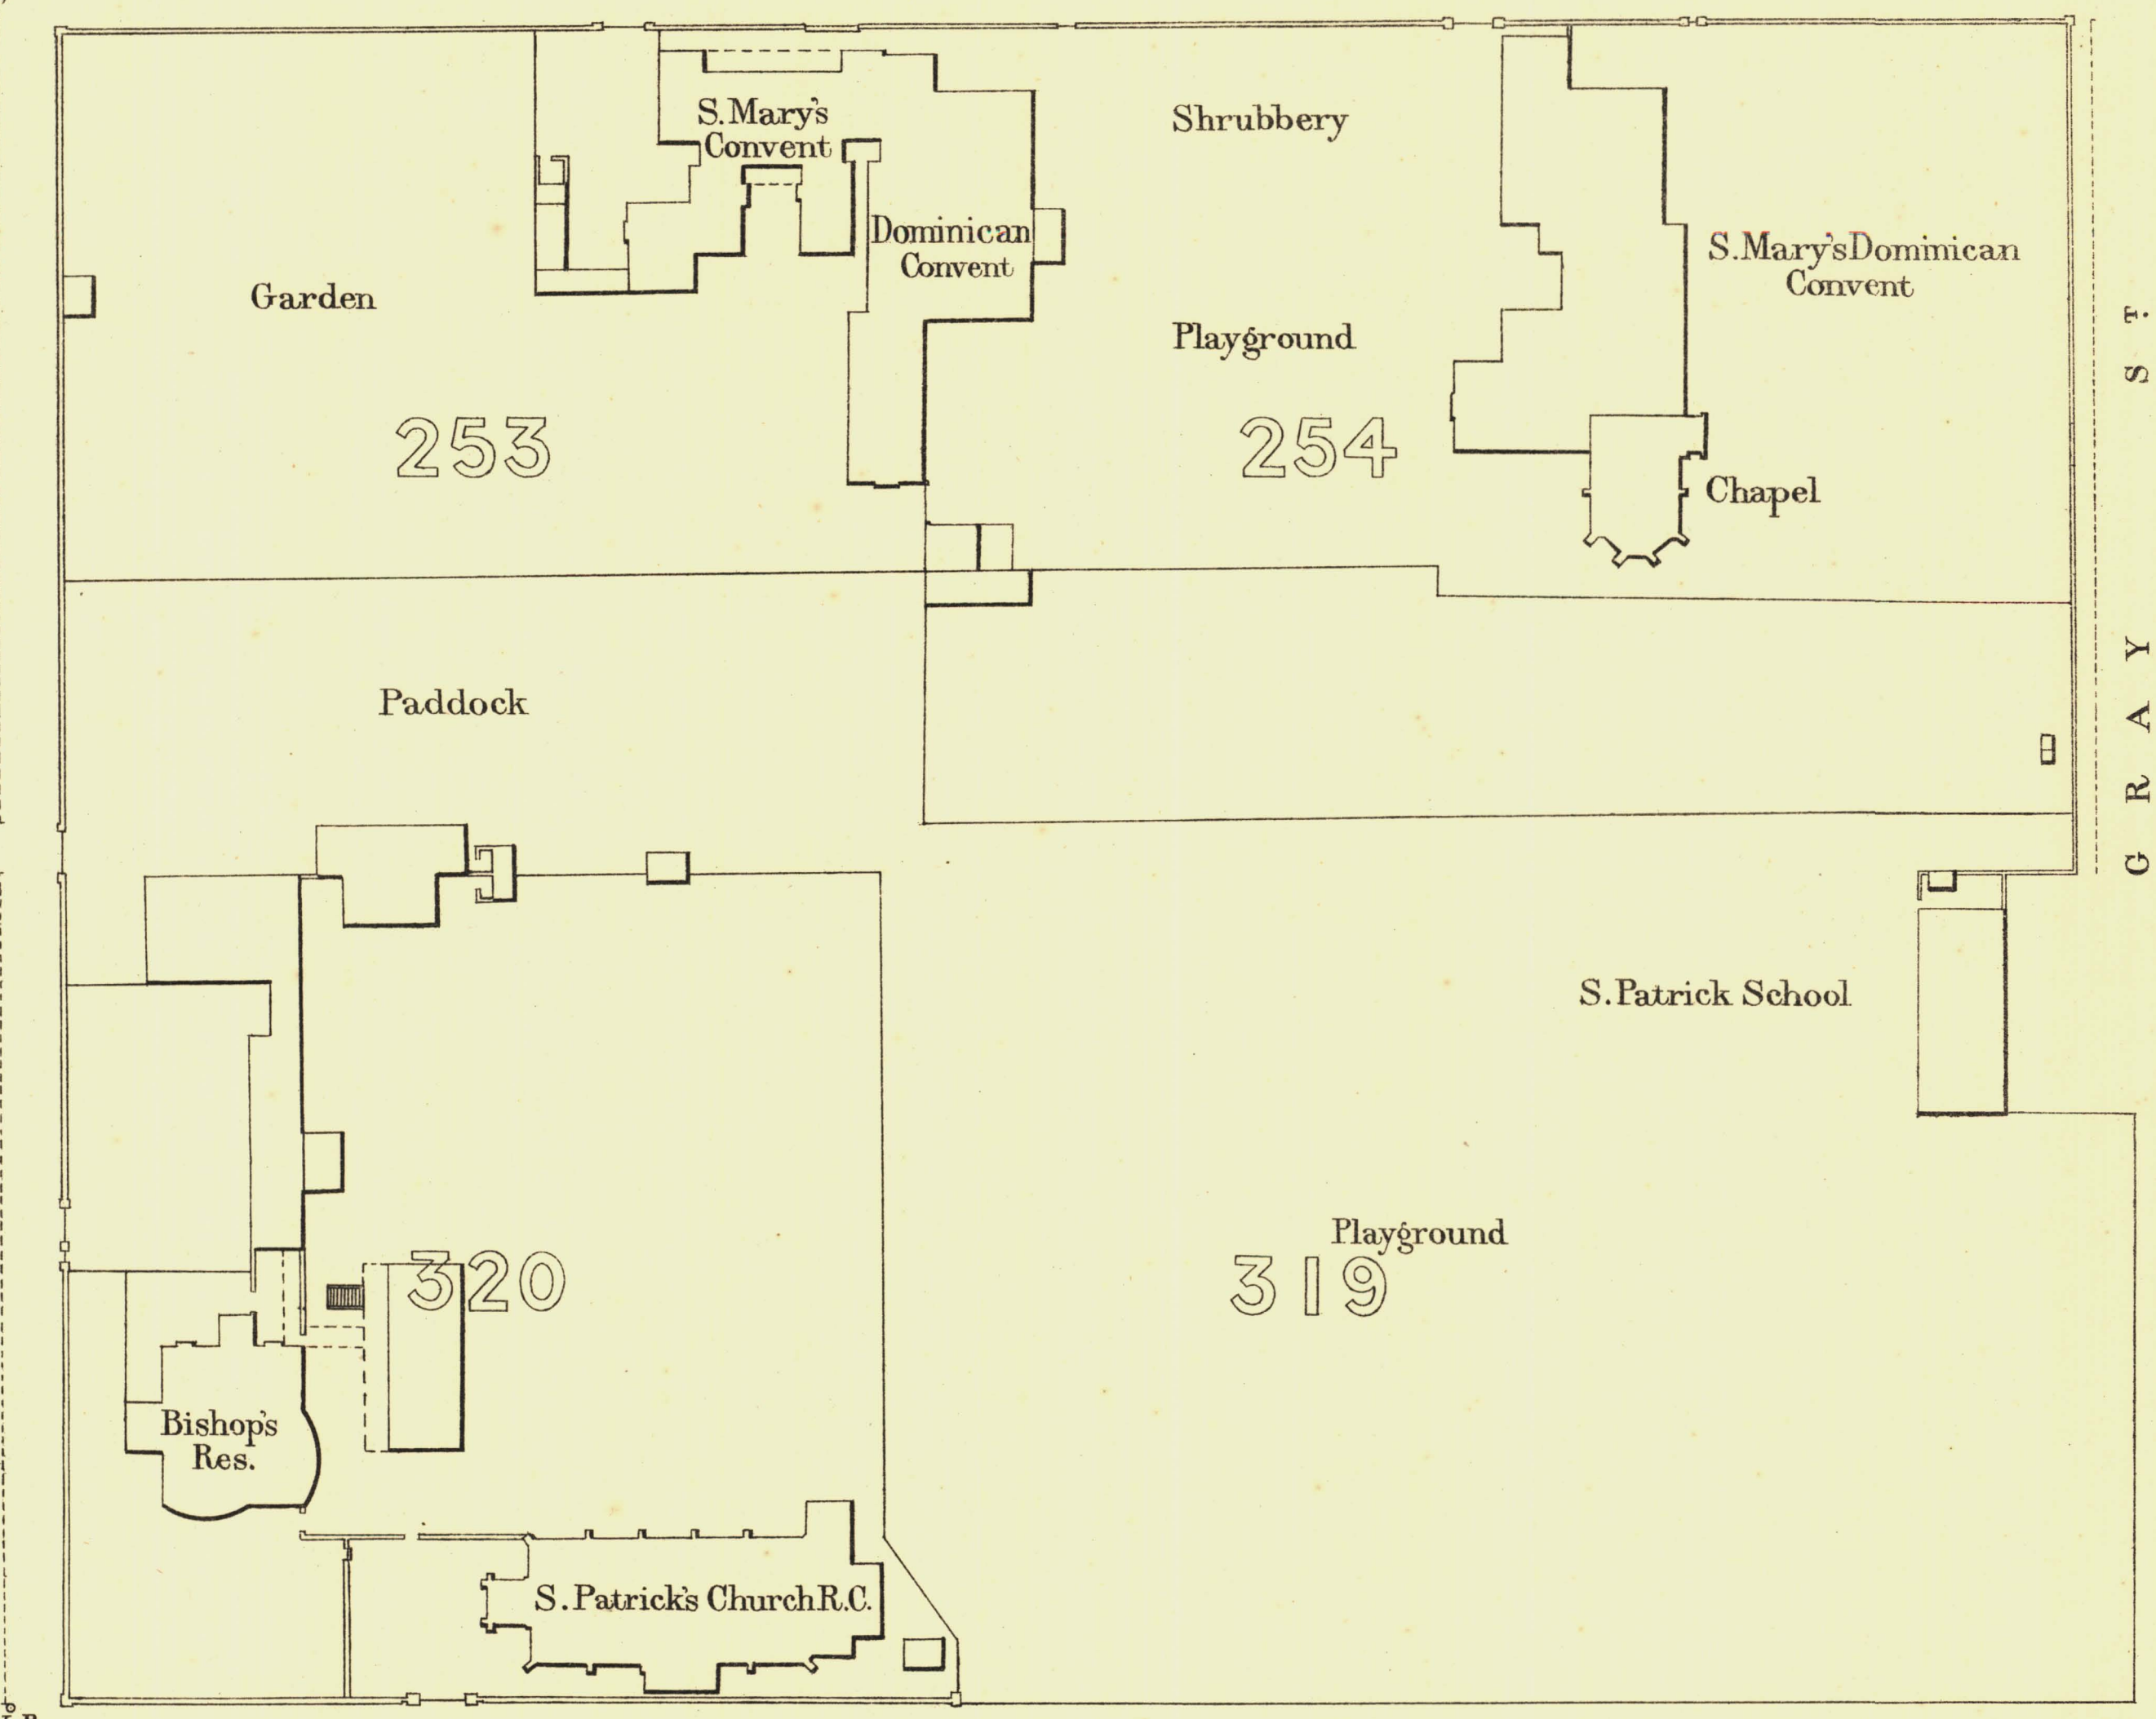

236-93 GROTT 239-50 ST 241-13

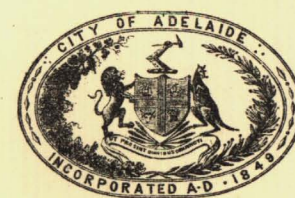

L. Smith Mayor

Thomas Worsnop Town Clerk

100 Feet 50 0 100 200 300 Feet

Scale Forty Feet to One Inch

SURVEYOR GENERAL'S OFFICE, ADELAIDE. From S. Crawford's Photo-lithograph.

REFERENCE

Town Acres shown thus		Fire Plugs shown thus	
Stone Buildings		Stop-cocks	
Brick do		Stand-pipes	
Wood and Iron do		Lamp-posts	
Pillar Post offices		Telegraph-posts	
Levels		229-31 Datum 100 Feet below Low water at Port Adelaide.	

Charles W. Smith
City Engineer
Licensed Surveyor R.P.A.