



SOUTH ADELAIDE

Sheet N^o 57.

HINDMARSH WARD

KEY TO ADJOINING SHEETS

64	63	62
56		58
49	48	47

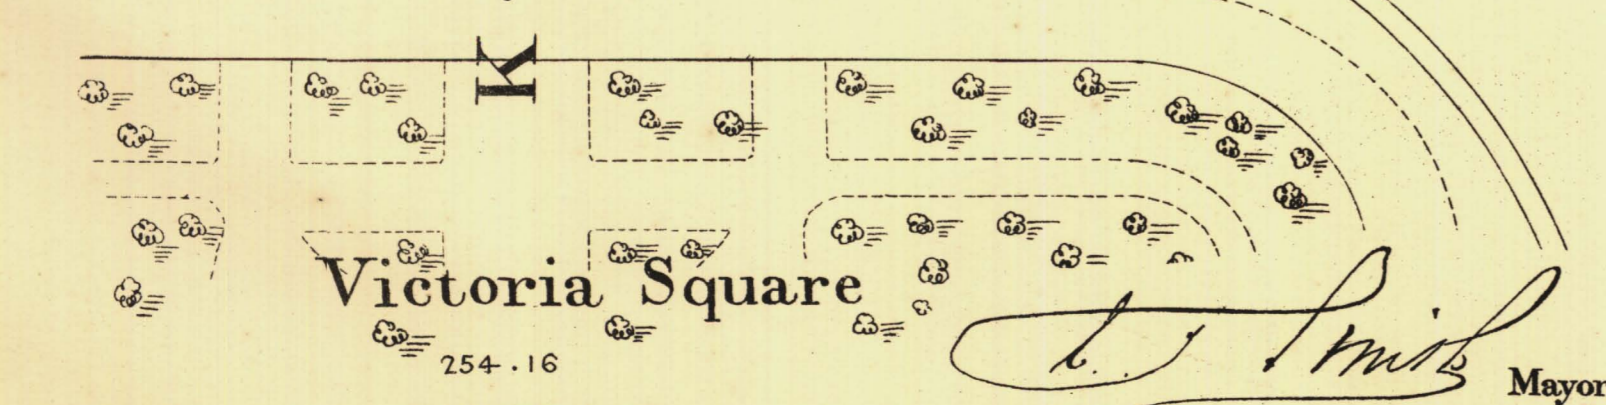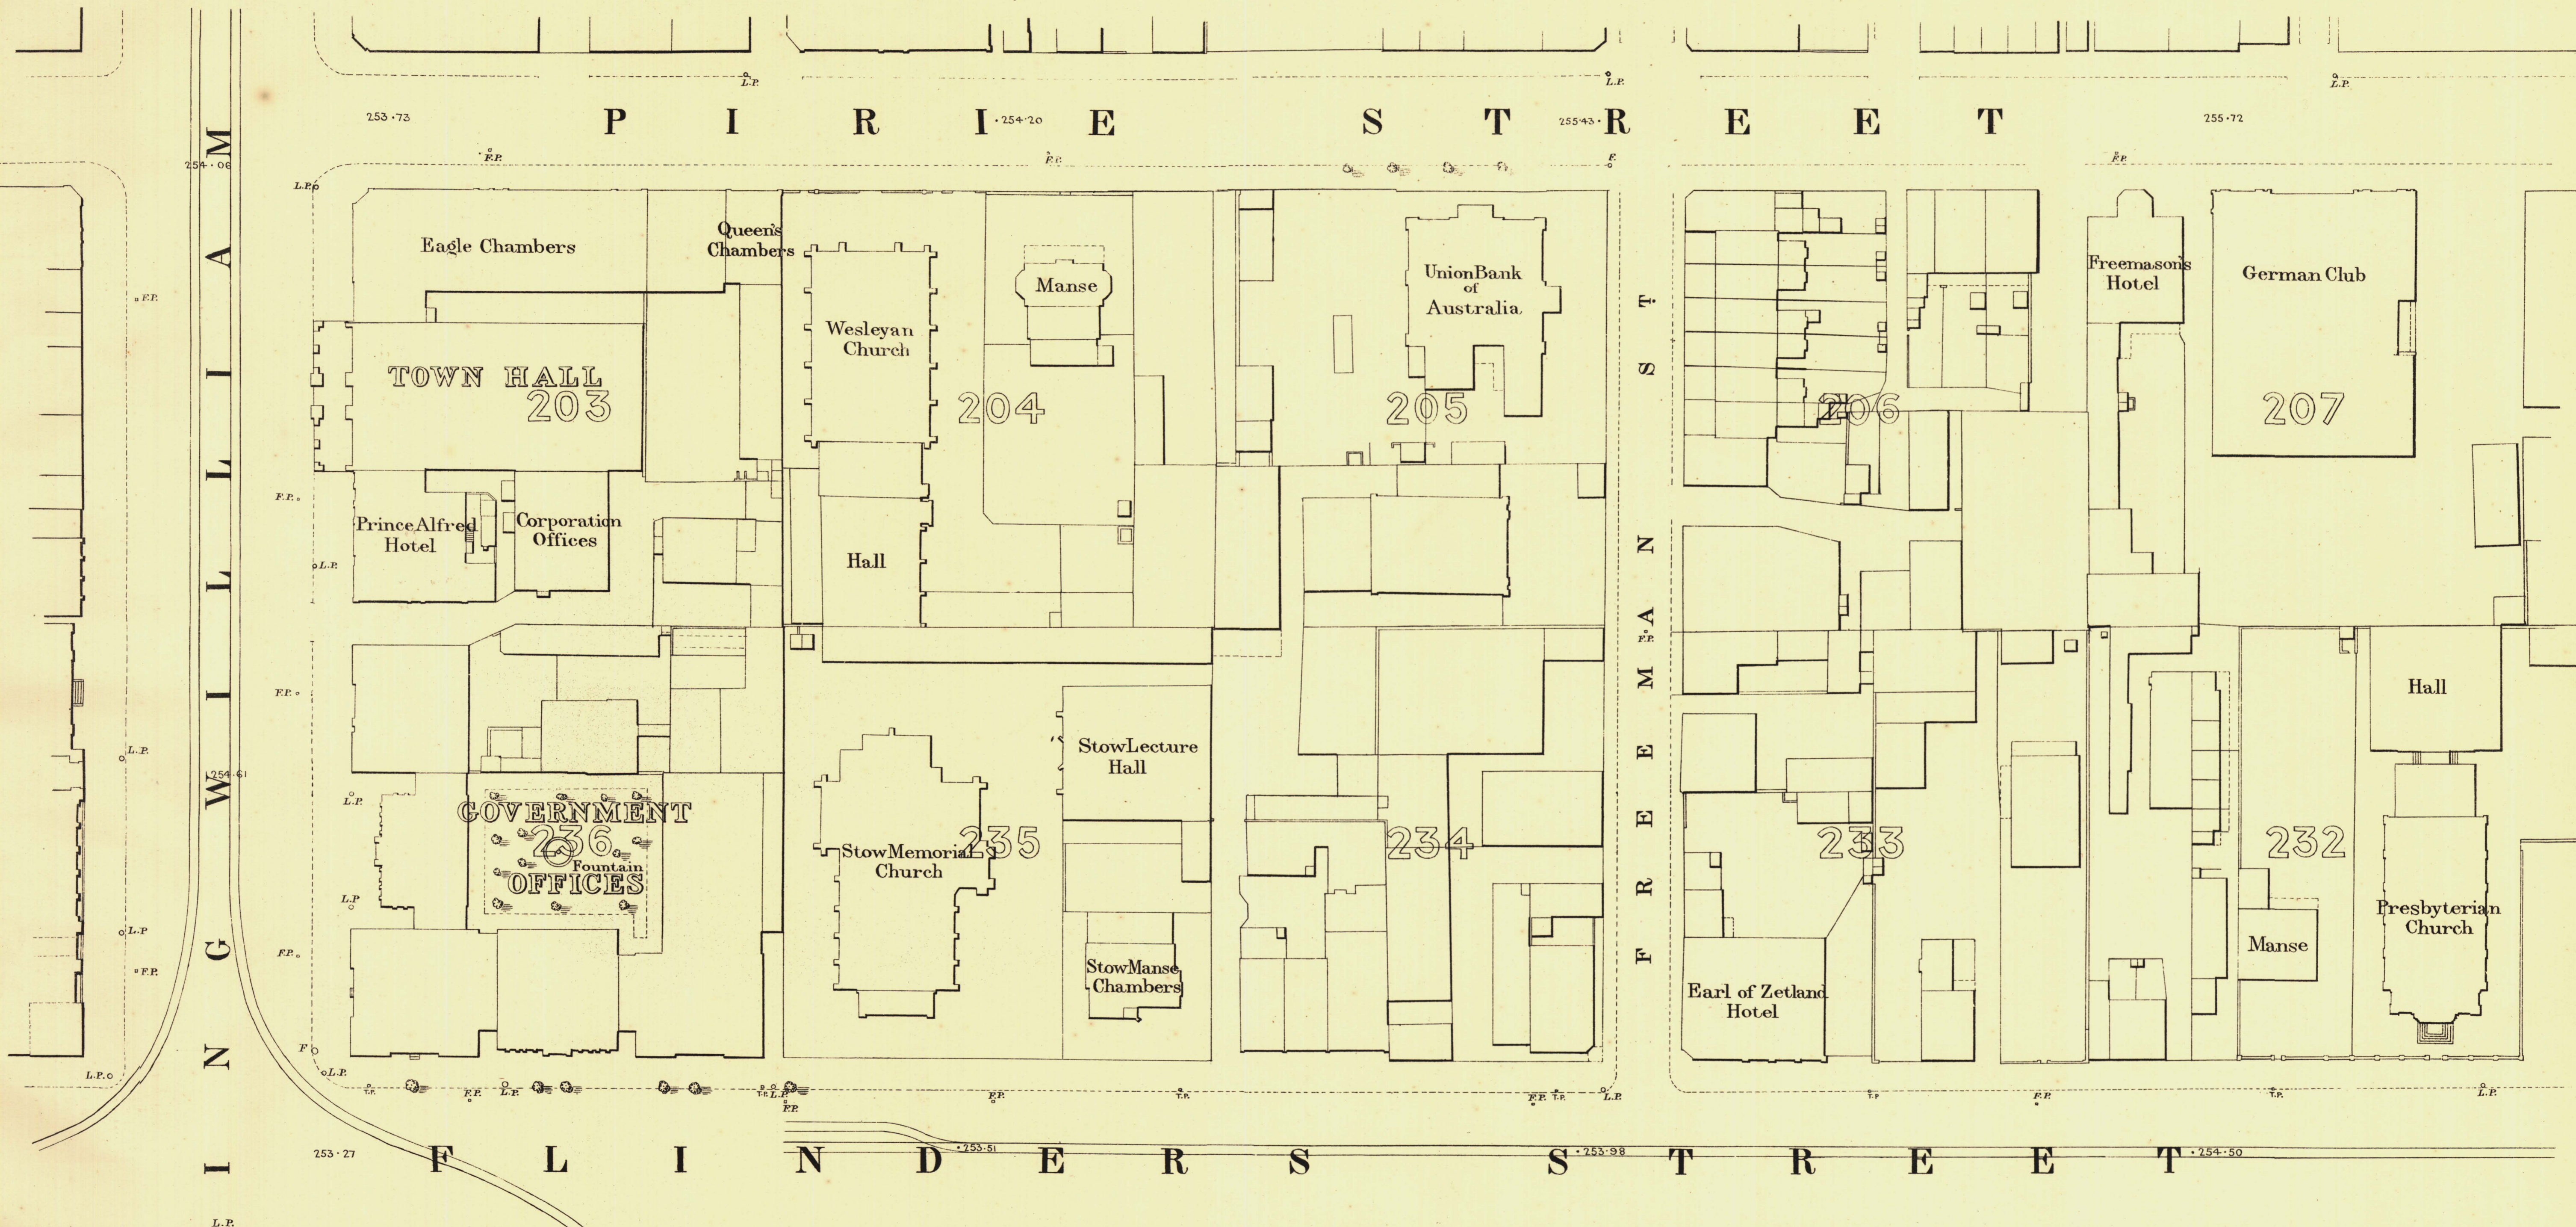

Victoria Square
 254-16
L. Smith Mayor
 Thomas *W. Smith* Town Clerk



100 Feet 50 0 200 300 Feet
 Scale Forty Feet to One Inch = $\frac{1}{480}$

REFERENCE
 Town Acres shown thus . . . 141
 Stone Buildings . . . 141
 Brick do . . .
 Wood and Iron do . . .
 Pillar Post-offices . . .
 Levels 229-31 Datum 100 Feet below Low-water at Port Adelaide.

Fire Place shown thus . . . o.F.P.
 Stop-cocks o.S.C.
 Stop-pipes o.S.P.
 Lamp-posts o.L.P.
 Telegraph-posts o.T.P.

Charles W. Smith
 City Engineer
 Licensed Surveyor R.P.A.