

SOUTH ADELAIDE

Sheet N^o 58.

HINDMARSH WARD

KEY TO ADJOINING SHEETS

65	62	61
57		59
48	47	46




Hindmarsh Square

256-53

P I R I E S T R E E T

256-66

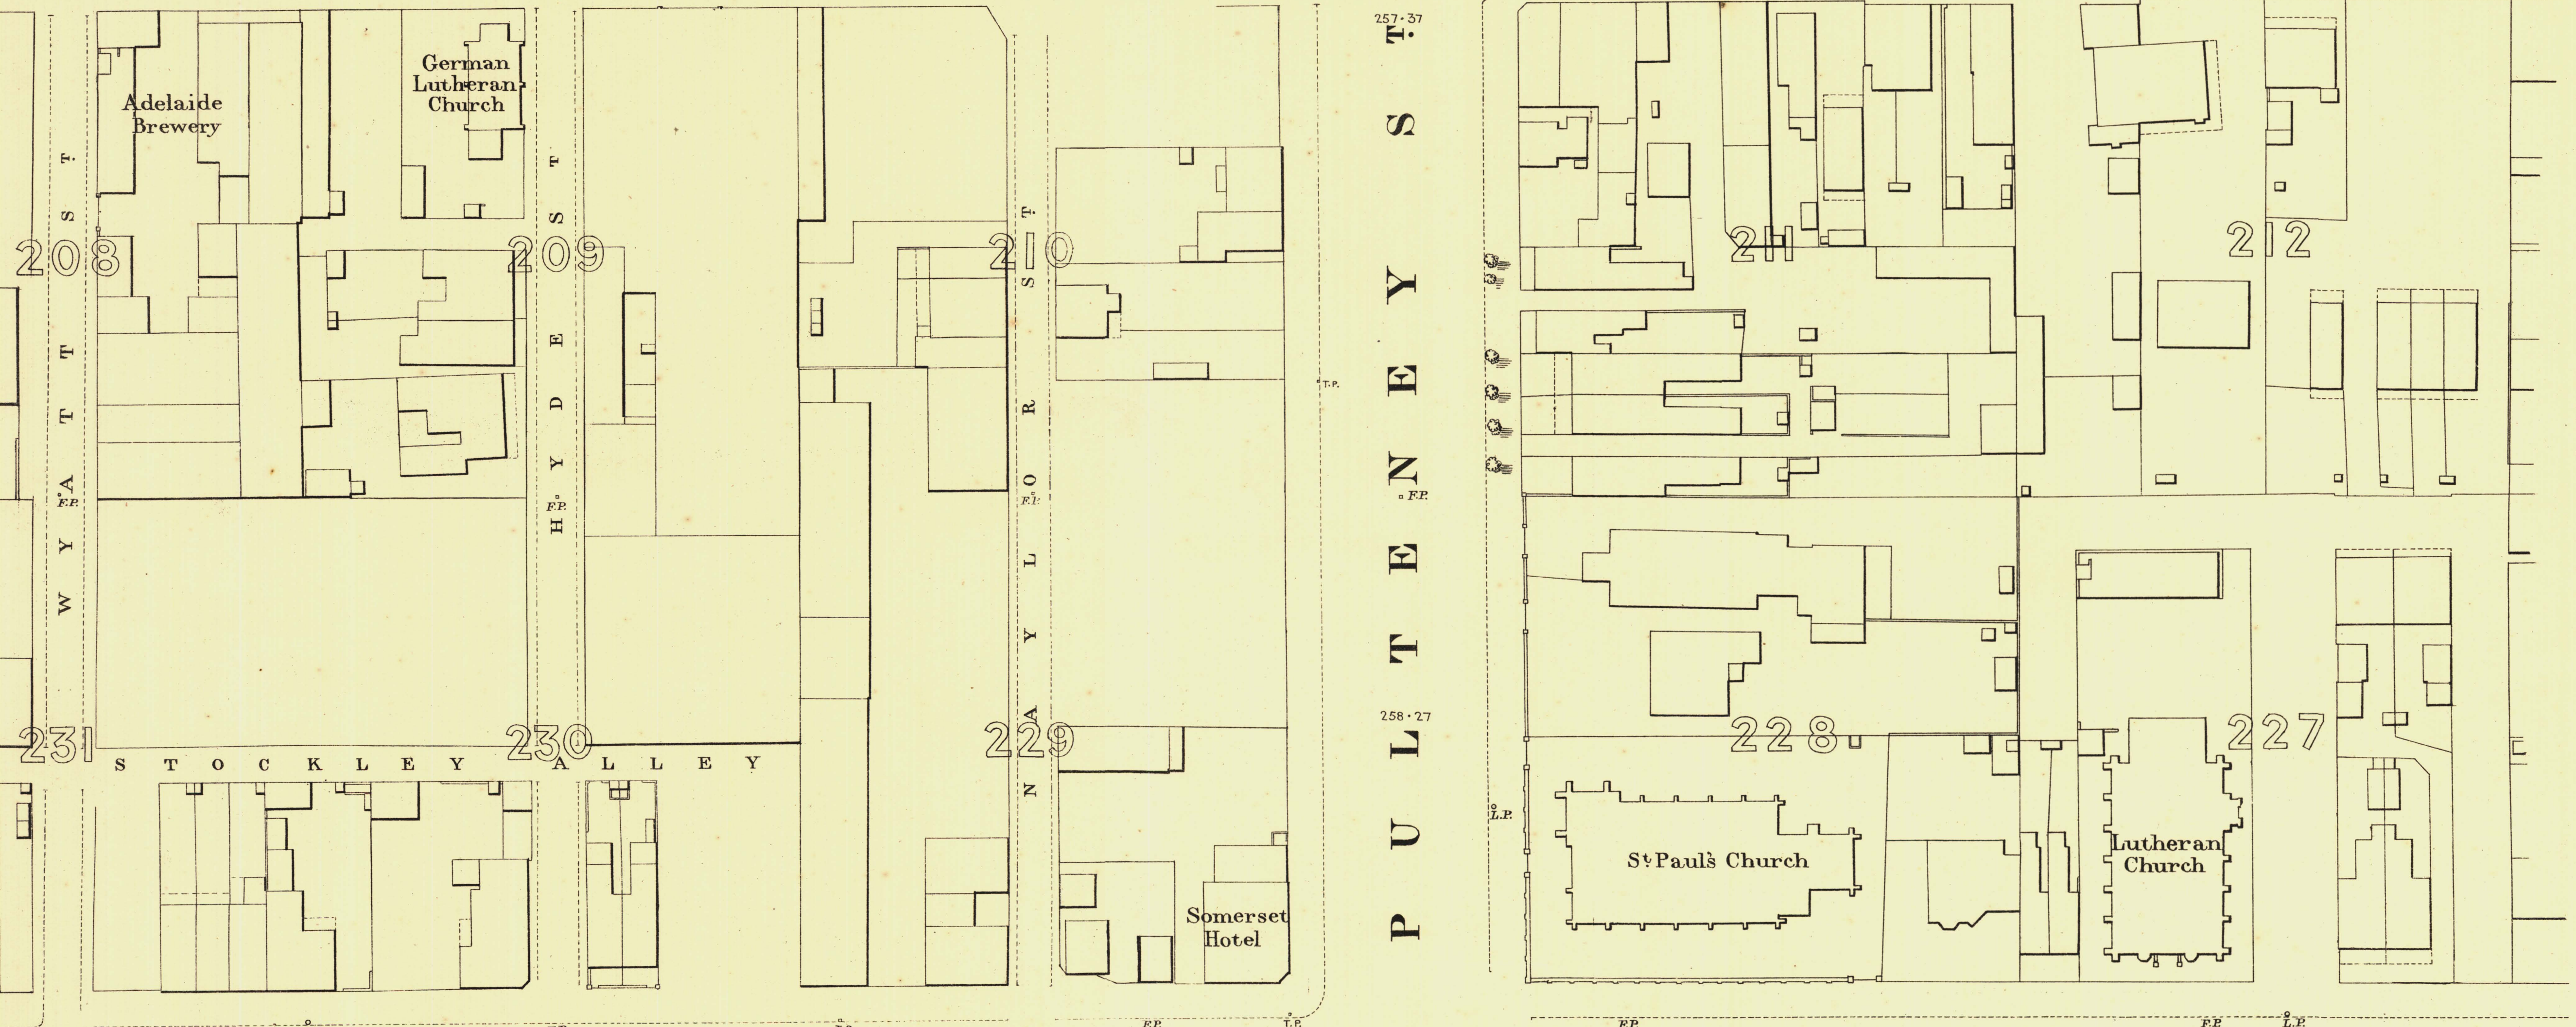

255-74

F L I N D E R S

258-99

S T

259-82



L. Smith
Mayor

Thomas Horne
Town Clerk

100 Feet 50 0 200 300 Feet

Scale Forty Feet to One Inch = $\frac{1}{480}$

SURVEYOR GENERAL'S OFFICE, ADELAIDE. From S. Crawford. Photogram.

REFERENCE

Town Acres shown thus	1/4	Fire Plugs shown thus	o/P
Stone Buildings	—	Step-cakes	* S.C.
Brick do	—	Stand-pipes	o/S.P.
Wood and Iron do	—	Lamp-posts	o/L.P.
Pillar Post-offices	o/P.O.	Telegraph posts	o/T.P.
Levels	229-31	Datum 100 Feet below Low-water at Port Adelaide.	

Charles W. Smith
City Engineer

Licensed Surveyor R.F.A.