



SOUTH ADELAIDE

Sheet N° 64

CAWLER WARD

KEY TO ADJOINING SHEETS

70	71	72
65		63
55	56	57

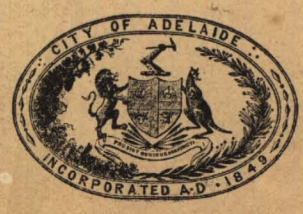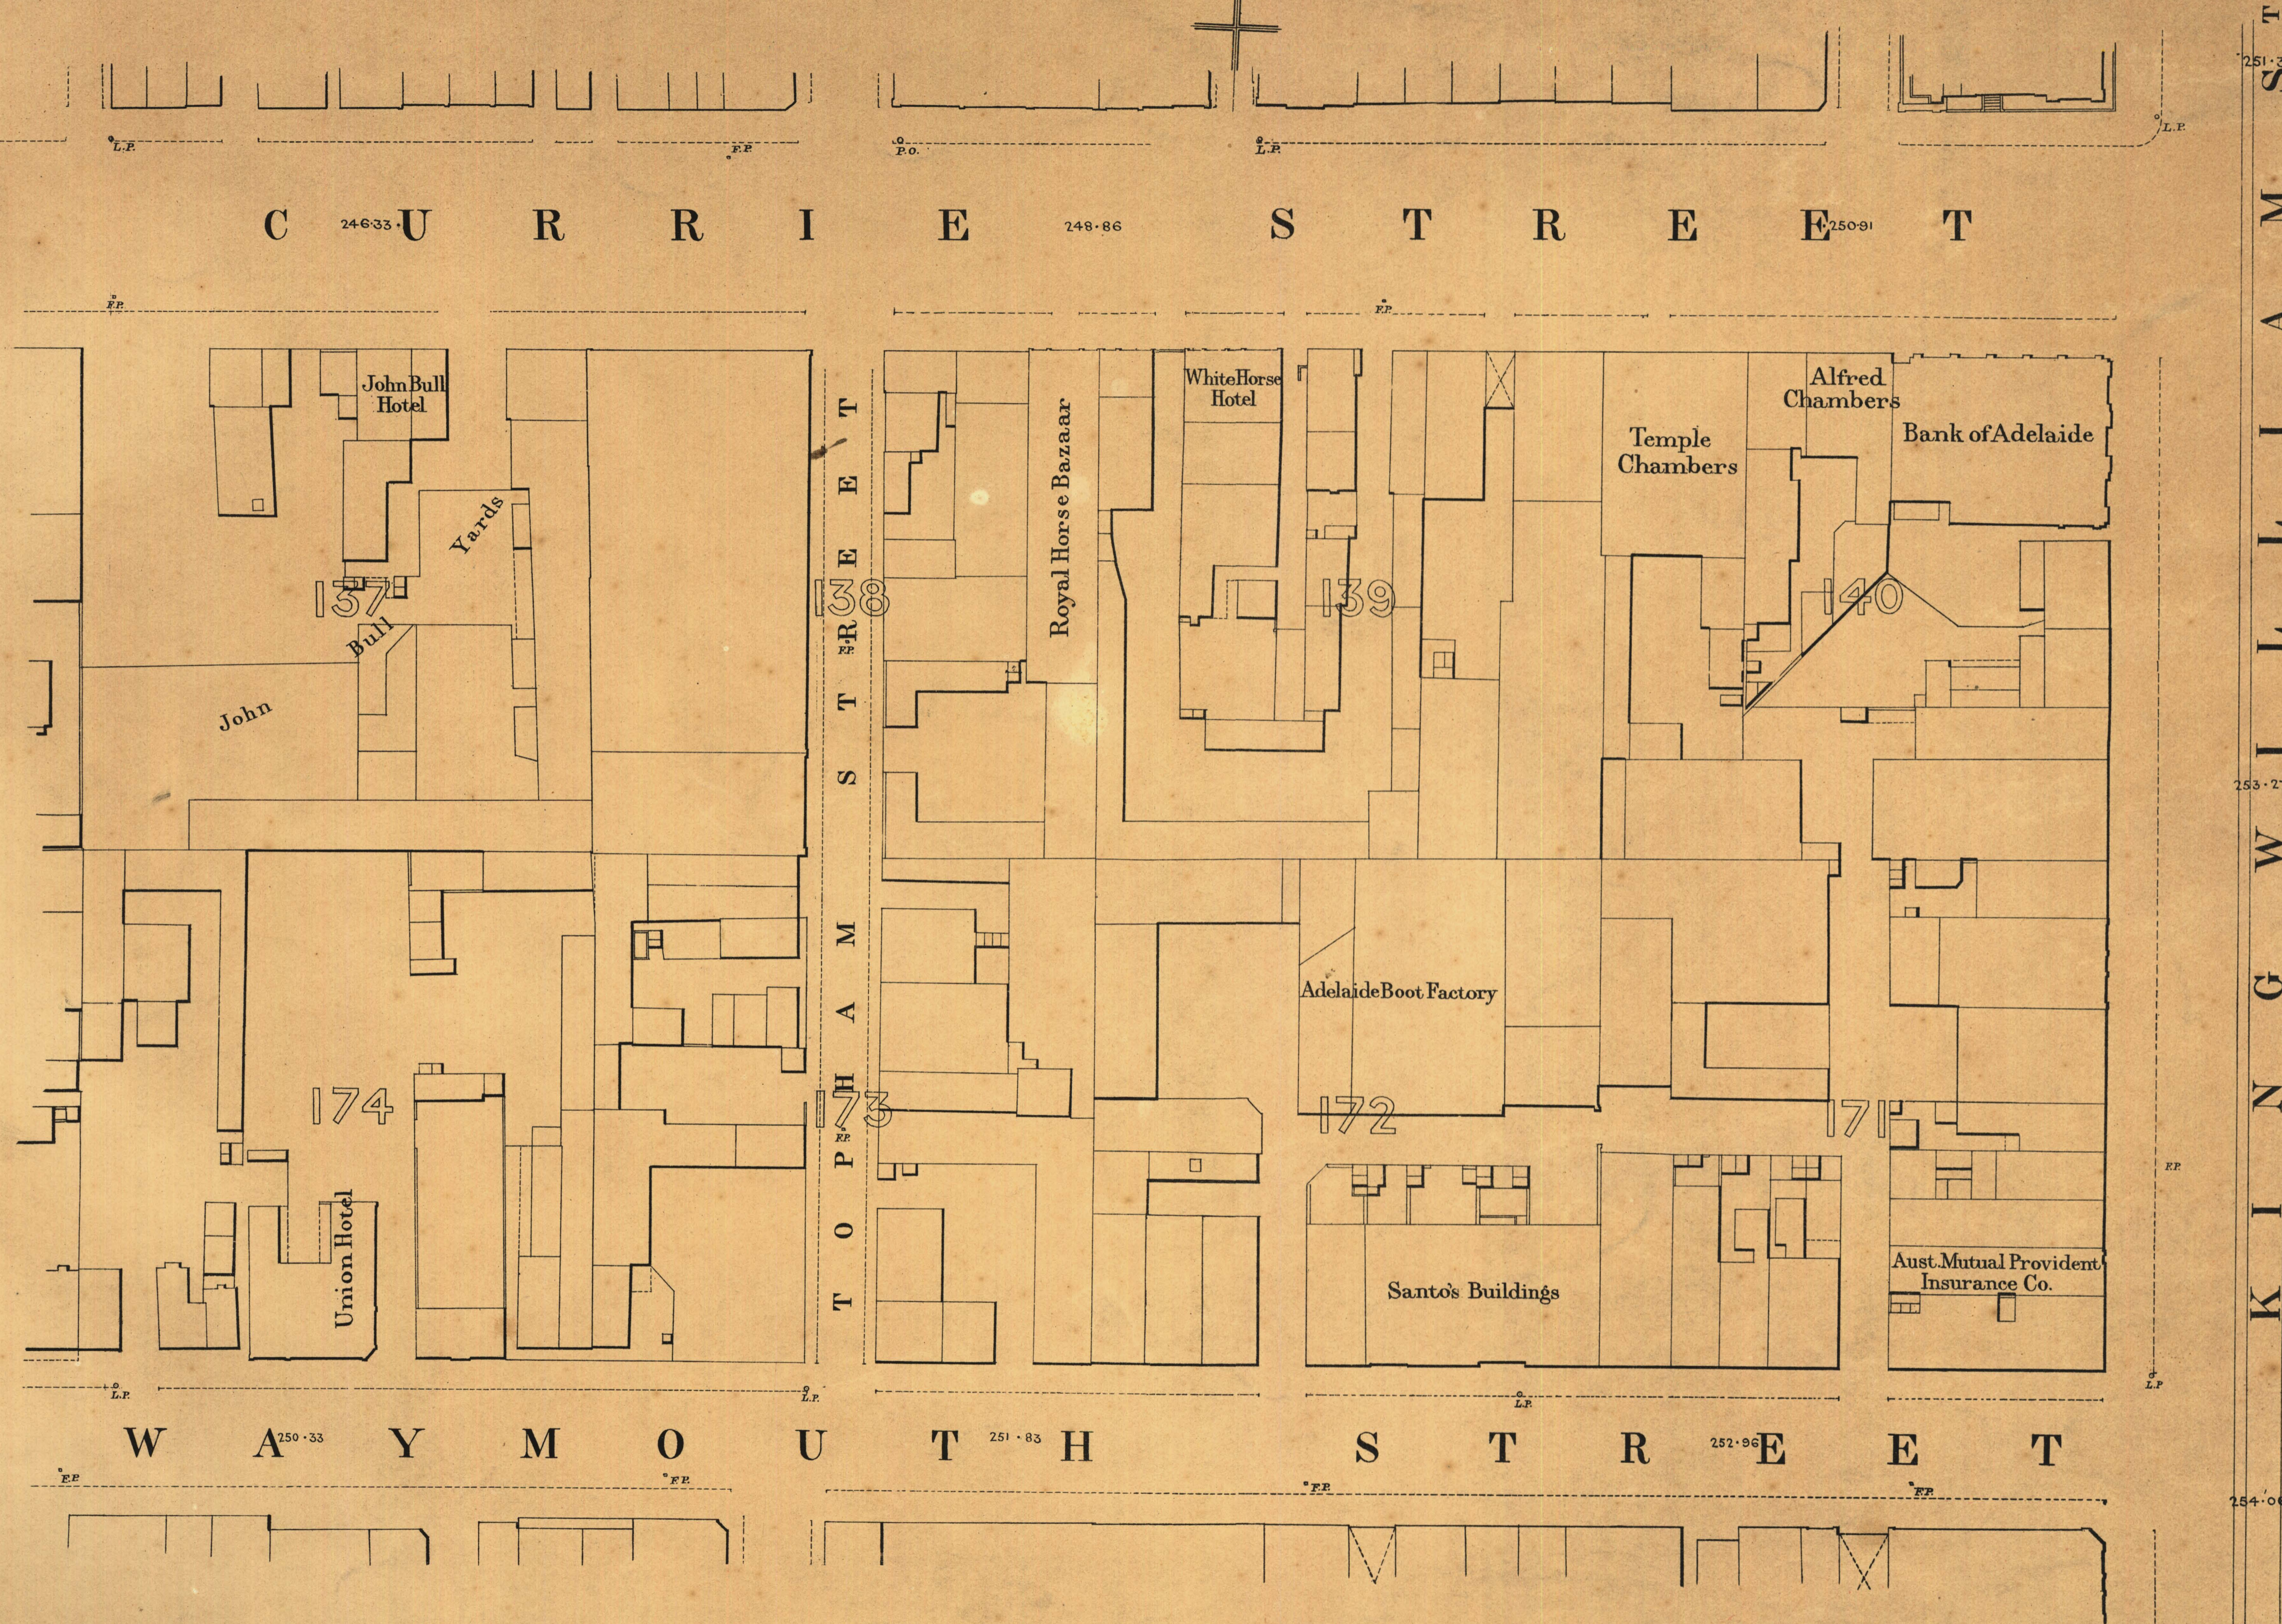

L. Smith Mayor
Thomas W. Smith Town Clerk

Scale Forty Feet to One Inch
 100 Feet 50 0 100 200 300 Feet

REFERENCE
 Town Acres shown thus - [Symbol] Fire Plugs shown thus - [Symbol]
 Stone Buildings - [Symbol] Stop-cocks - [Symbol]
 Brick do - [Symbol] Stand-pipes - [Symbol]
 Wood and Iron do - [Symbol] Lamp-posts - [Symbol]
 Pillar Post-offices - [Symbol] Telegraph-posts - [Symbol]
 Levels - [Symbol] Datum 100 Feet below Low-water at Port Adelaide.

Charles W. Smith
 City Engineer
 Licensed Surveyor R.P.A.

SURVEYOR GENERAL'S OFFICE, ADELAIDE. From S. Overend's Photolithography.