


SOUTH ADELAIDE

Sheet N° 65.


CAWLER WARD

KEY TO ADJOINING SHEETS

68	70	71
66	64	
54	55	56

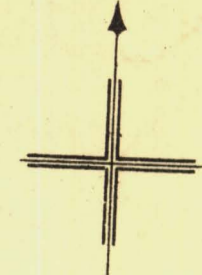

239-50

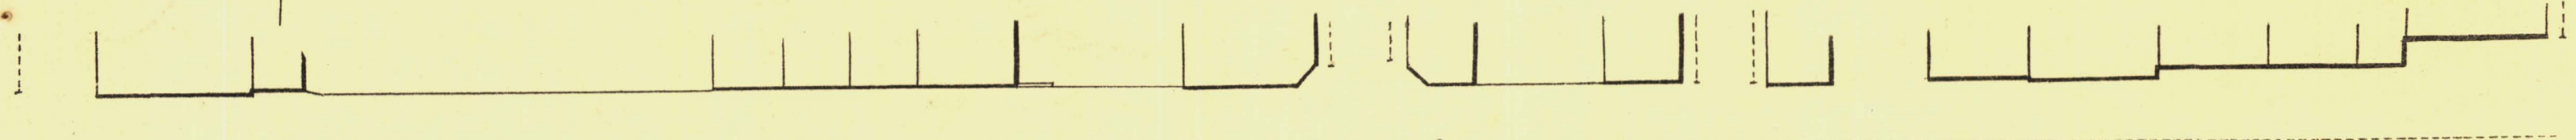


L.P.

C U R R I E S T

242-44

243-77

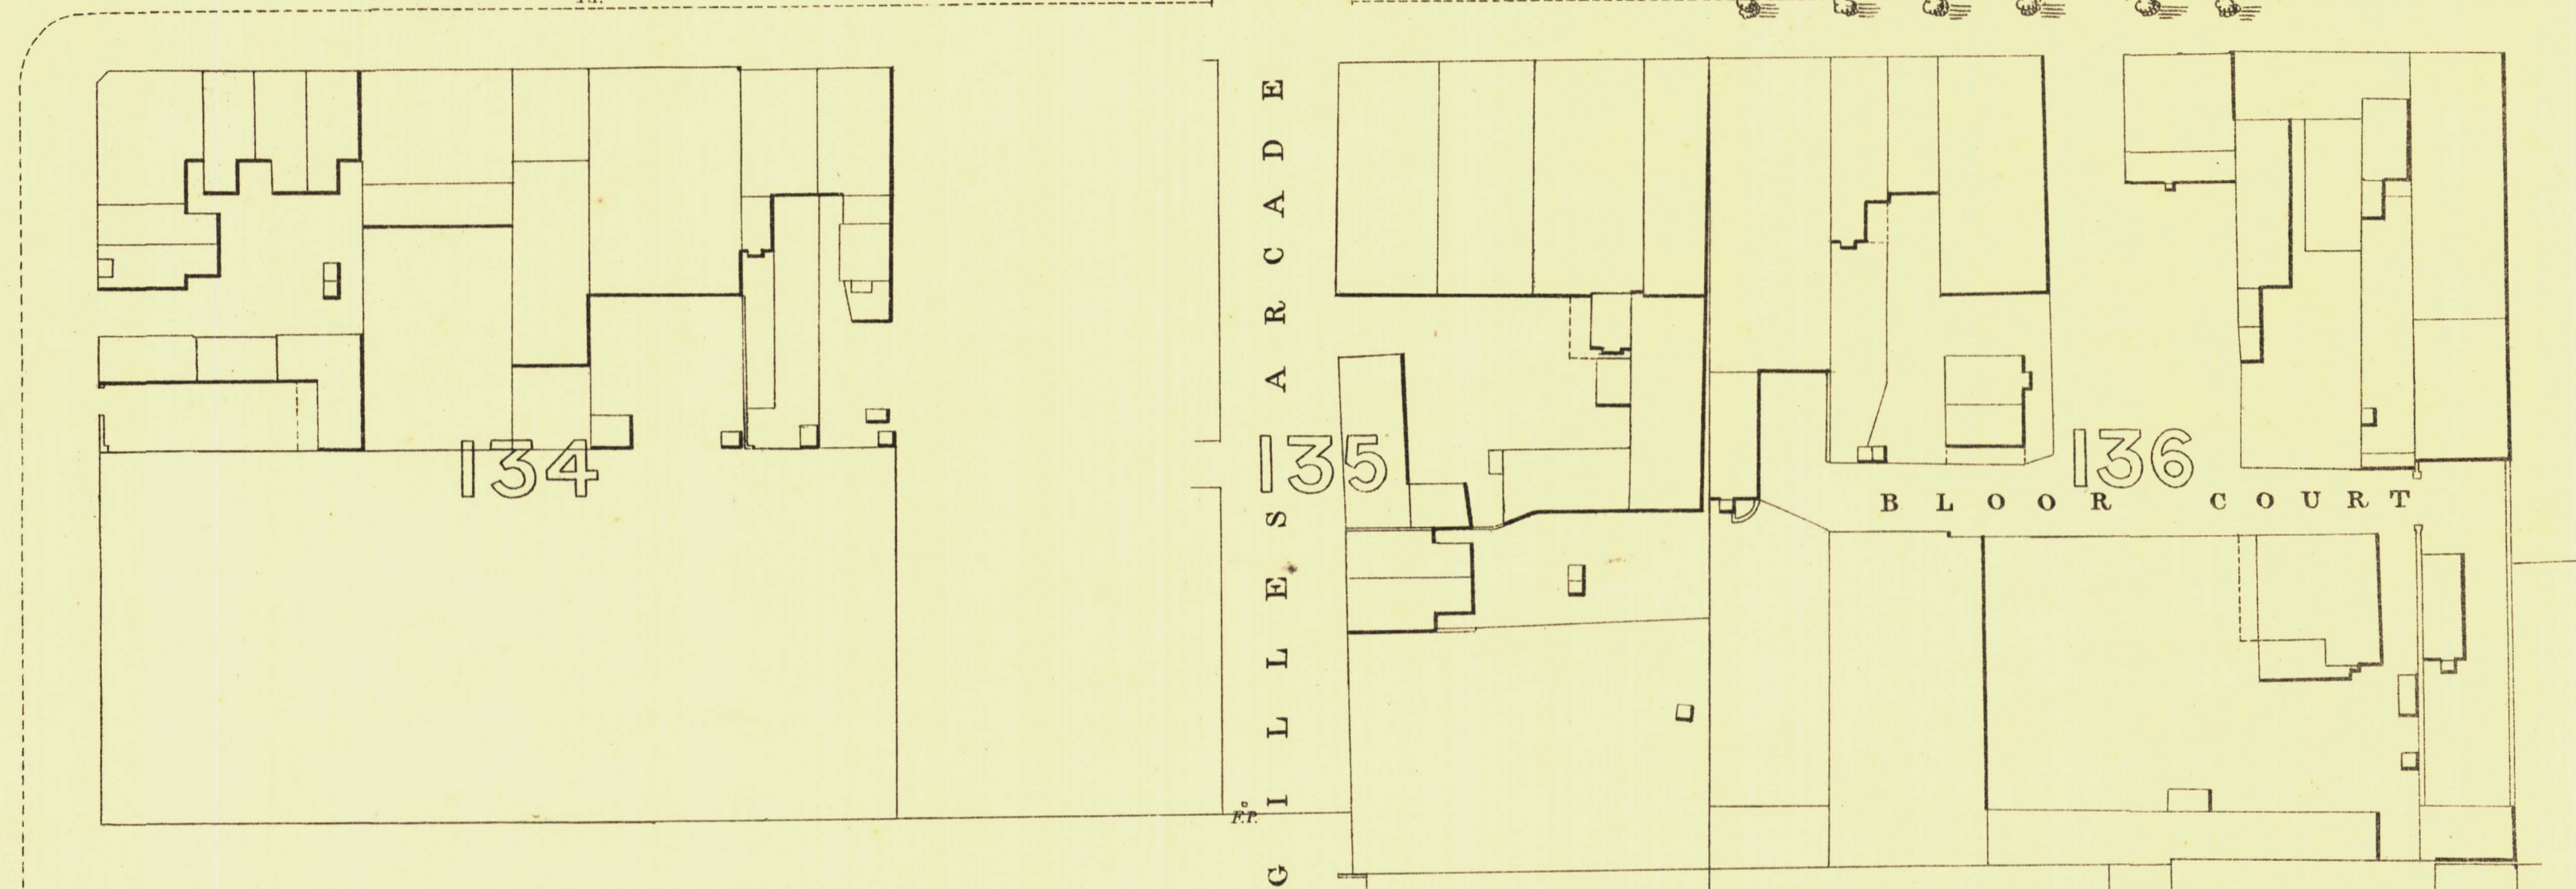

F.P.

BLOSS ARCADE


134

135

136

BLOSS COURT

245-56

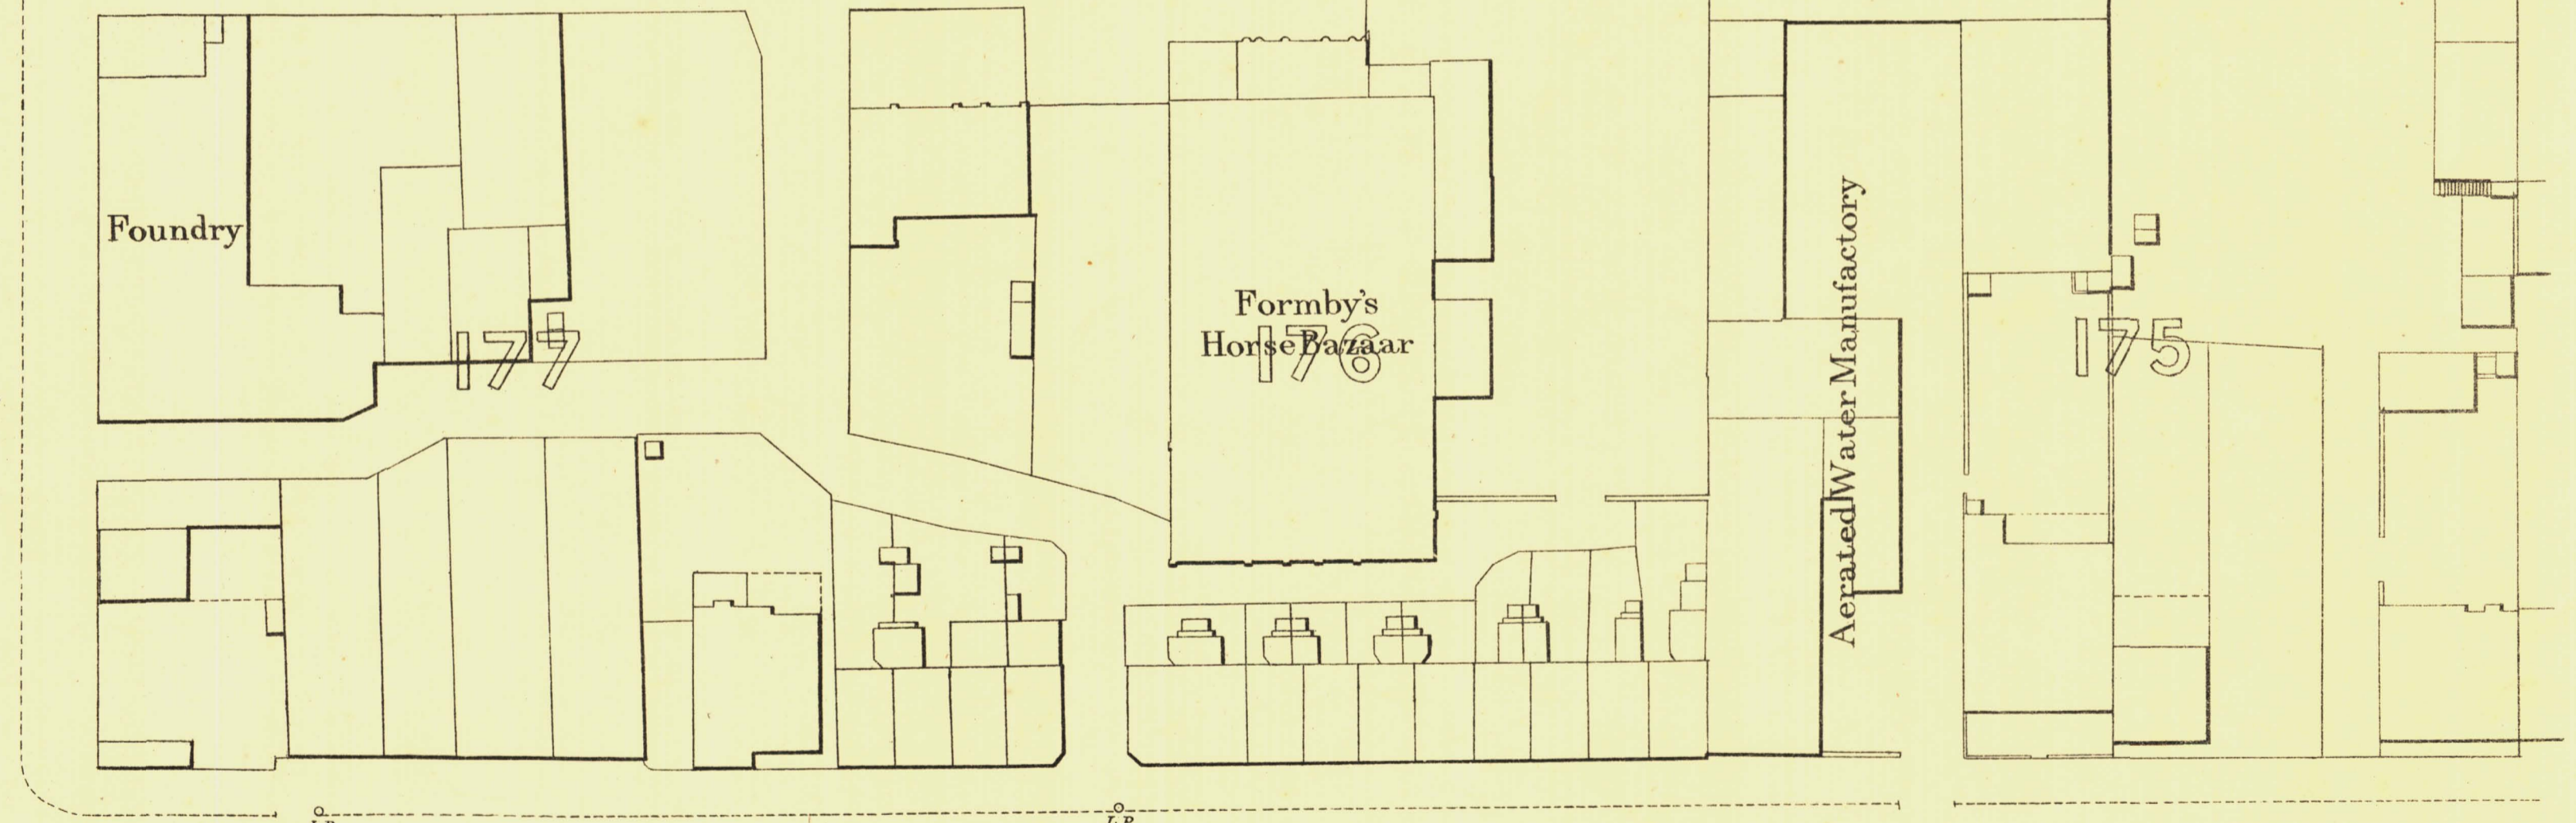

F.P.

Foundry


Formby's Horse Bazaar

Aerated Water Manufactory

177

176

175

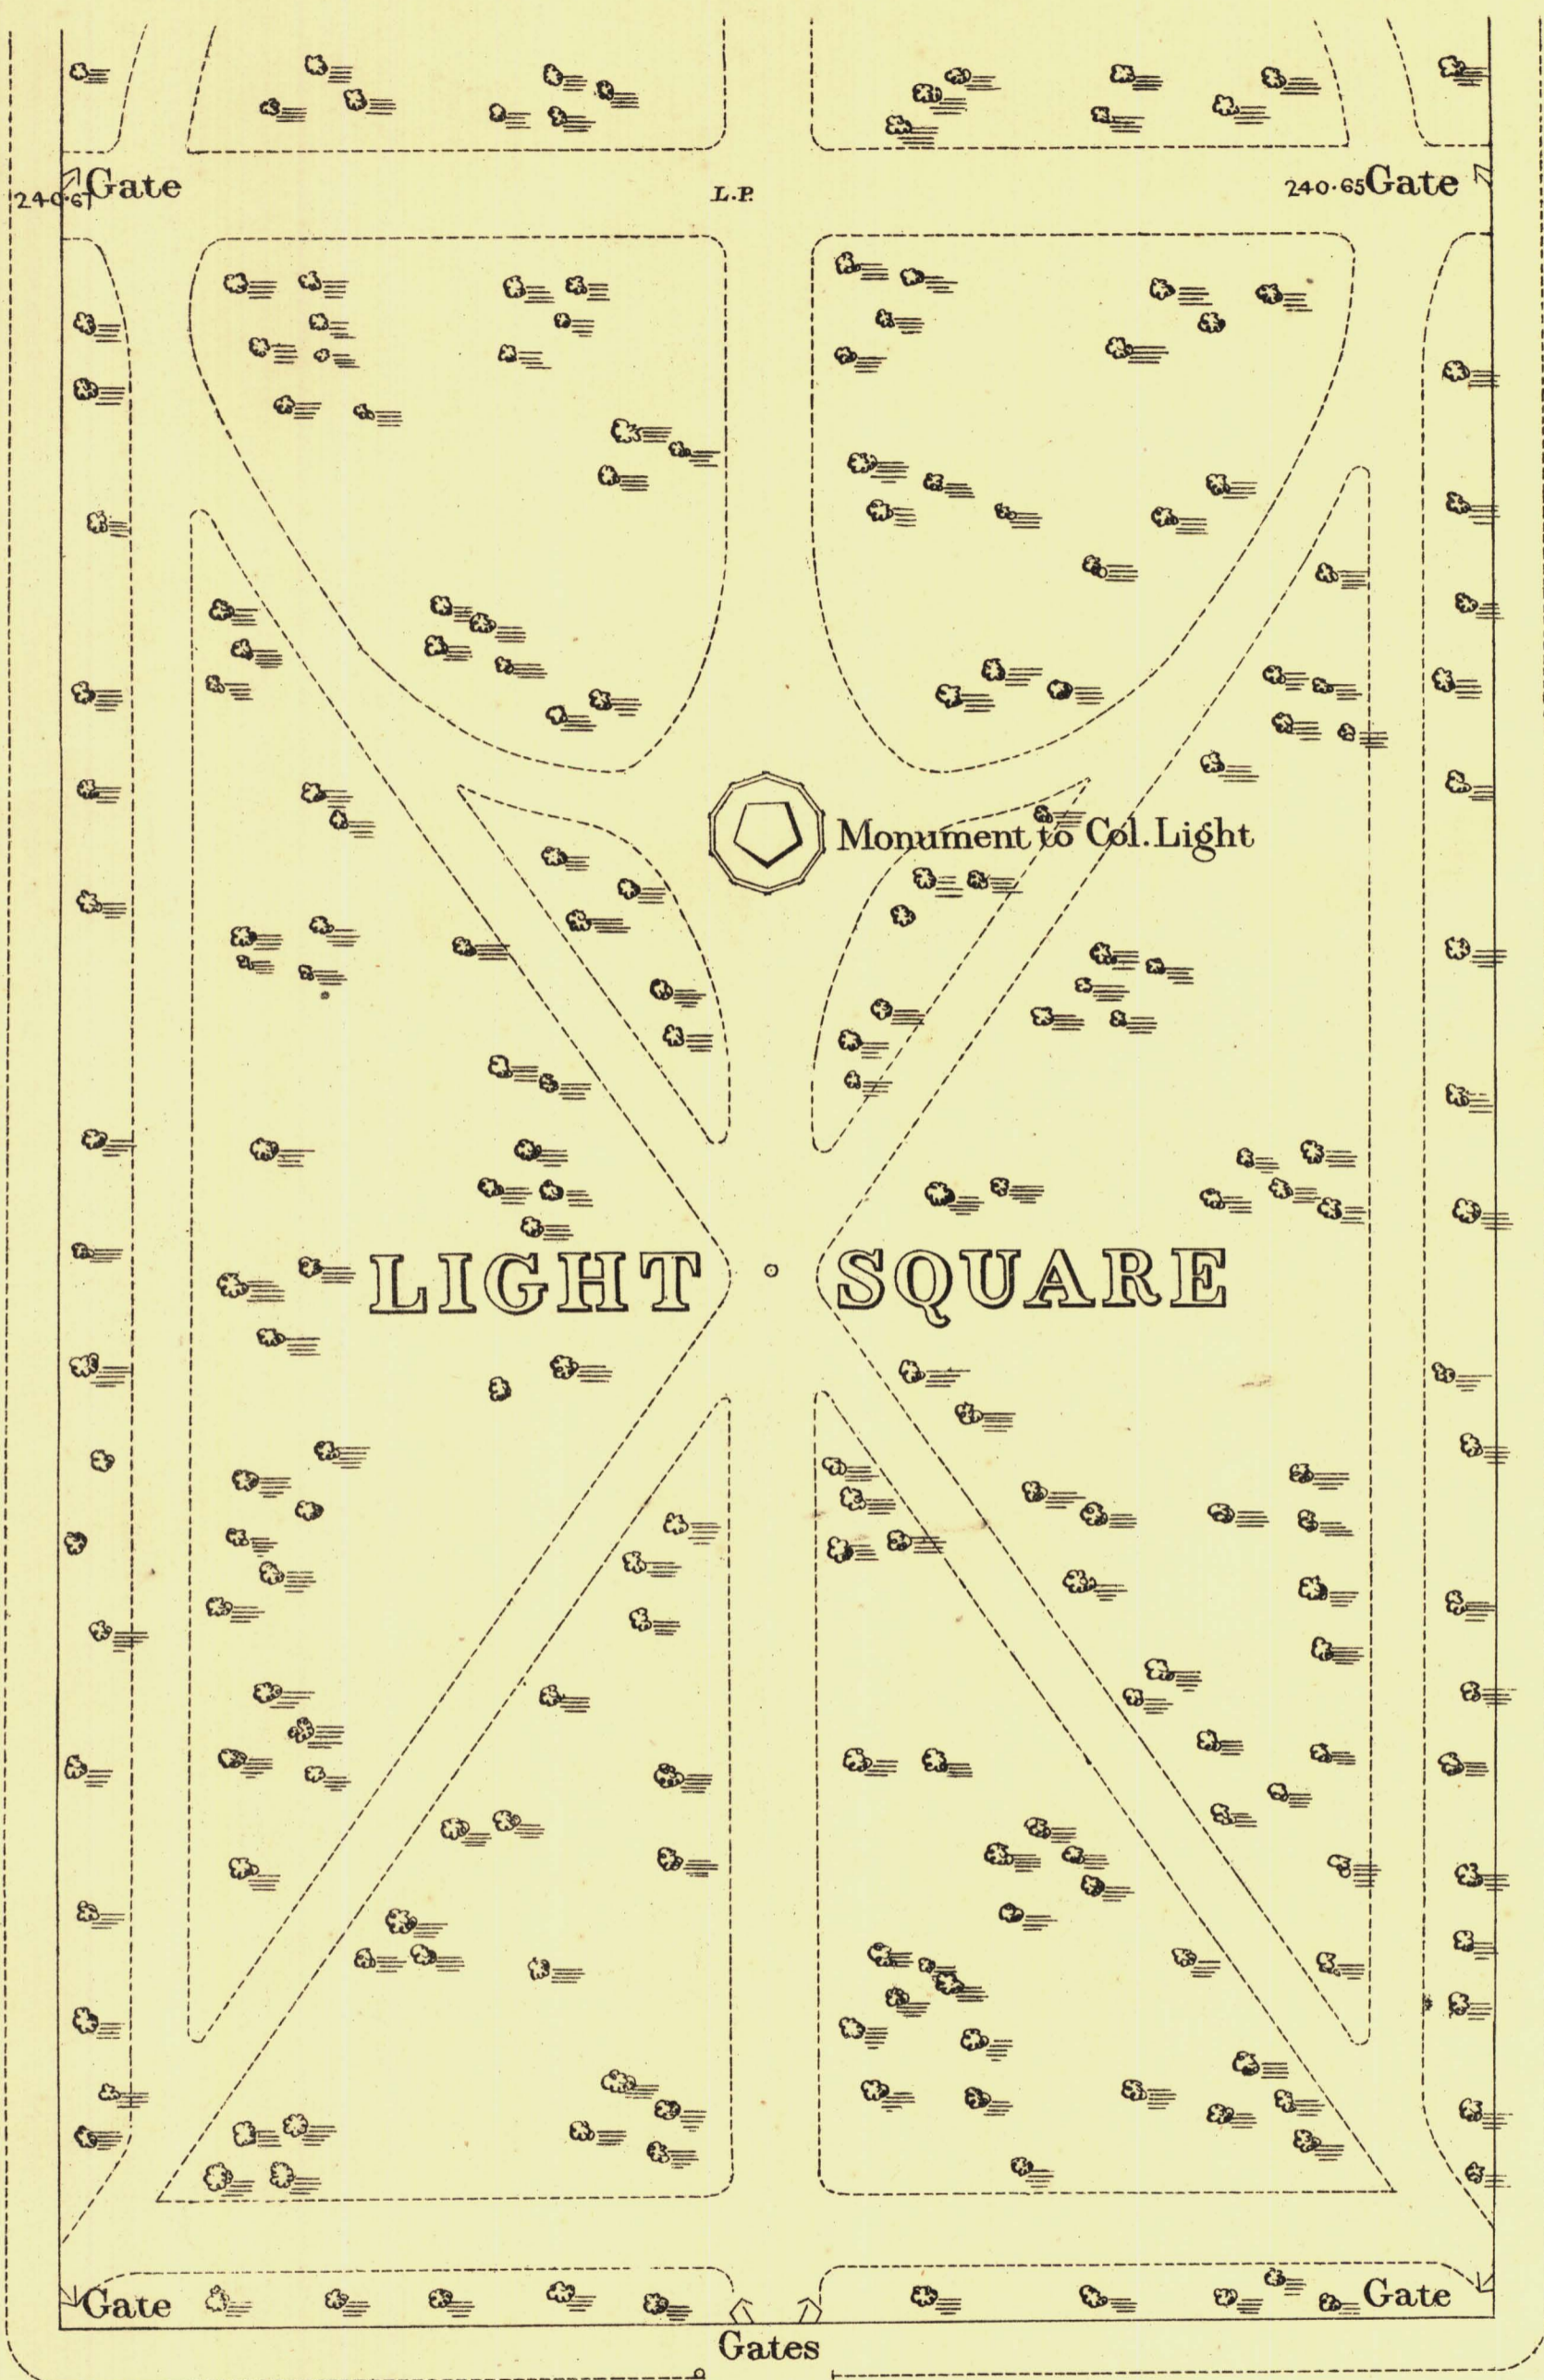

Gate

L.P.

Gate

Monument to Col. Light

LIGHT SQUARE

Gate

L.P.

Gates

Gate

243-70

F.P.

245-00

F.P.

245-13


W A Y M O U T H S T R E E T

245-89

246-01

247-92

249-12

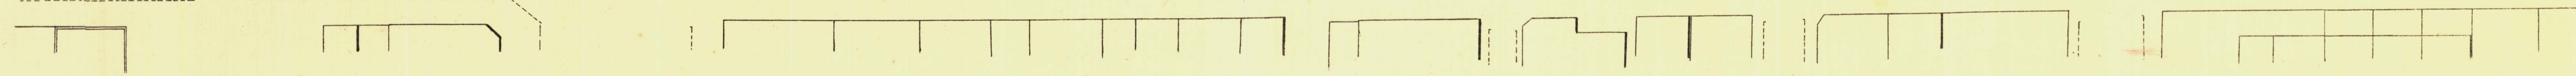


L.P.

L.P.

L.P.

L.P.

F.P.

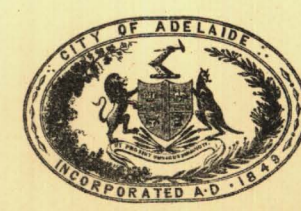

L. Smith
Mayor

Thomas W. ...
Town Clerk

100 Feet 50 0 200 300 Feet

Scale Forty Feet to One Inch

SURVEYOR GENERAL'S OFFICE, ADELAIDE, From S. Greenfield, Photolithograph

REFERENCE

Town Acres shown thus		Fire Plugs shown thus	oFP
Stone Buildings	▣	Stop-cocks	oSC
Brick do	▤	Stand-pipes	oSP
Wood and Iron do	▥	Lamp-posts	oLP
Pillar box offices	oPB	Telegraph-posts	oTP
Loose	oL	Bottom 100 Feet below Low-water at Port Adelaide.	

Walter W. Smith
City Engineer
Licensed Surveyor R.P.A.

from Sample 5012.22