

SOUTH ADELAIDE


Sheet N° 68.

CAWLER WARD

KEY TO ADJOINING SHEETS

81	80	79
69	68	70
67	66	65

From Henley Beach

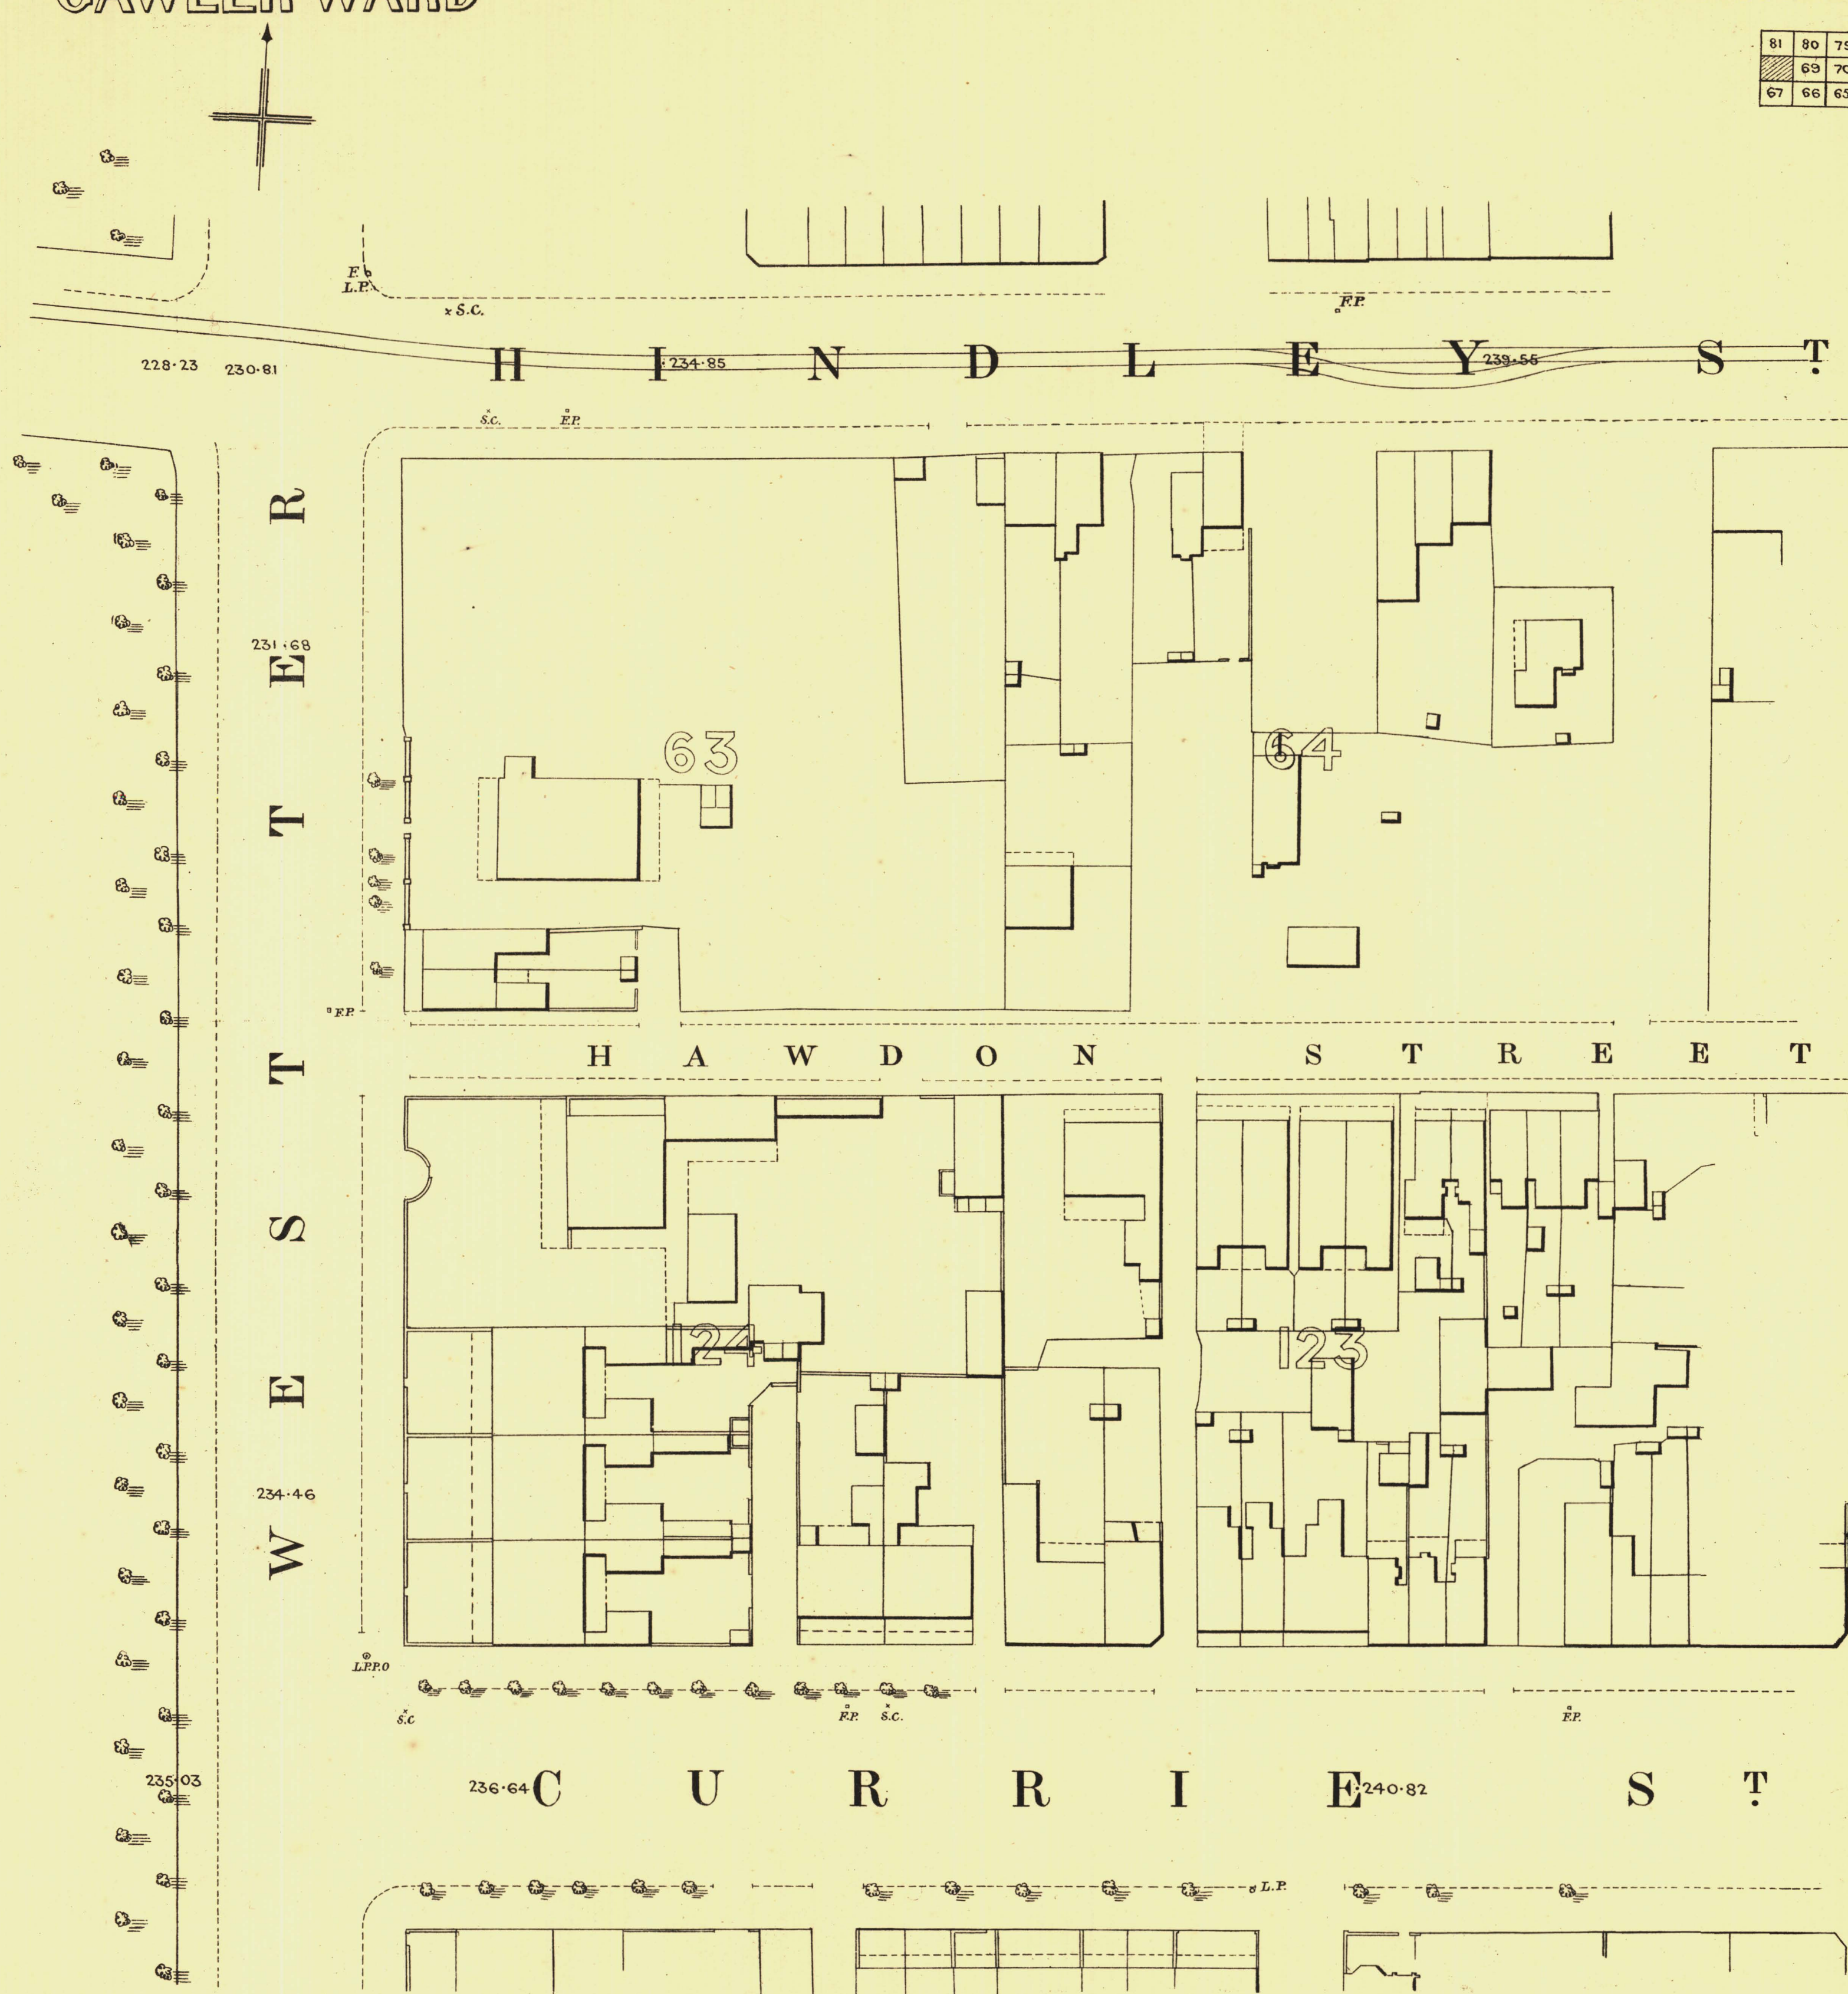

P A R K
L A N D S



L. Smith Mayor

Thomas ... Town Clerk



SURVEYOR GENERAL'S OFFICE, ADELAIDE. *Pratt & Co. Adelaide, Photo-lithographers.*

REFERENCE

Town Acres shown thus - 141	Fire Plugs shown thus - c.F.P.
Stone Buildings - [Symbol]	Stop-cocks - s.C.
Brick do - [Symbol]	Stand pipes - s.P.
Wood and Iron do - [Symbol]	Lamp-posts - c.L.P.
Pillar Post-offices - c.P.O.	Telegraph-posts - t.P.
Levels - 229-31	Datum 100 Feet below Low-water at Port Adelaide.

Charles W. Smith
City Engineer
Licensed Surveyor R.F.A.