


SOUTH ADELAIDE

Sheet N^o 71.

CAWLER WARD

KEY TO ADJOINING SHEETS

79	78	77
70		72
65	64	63

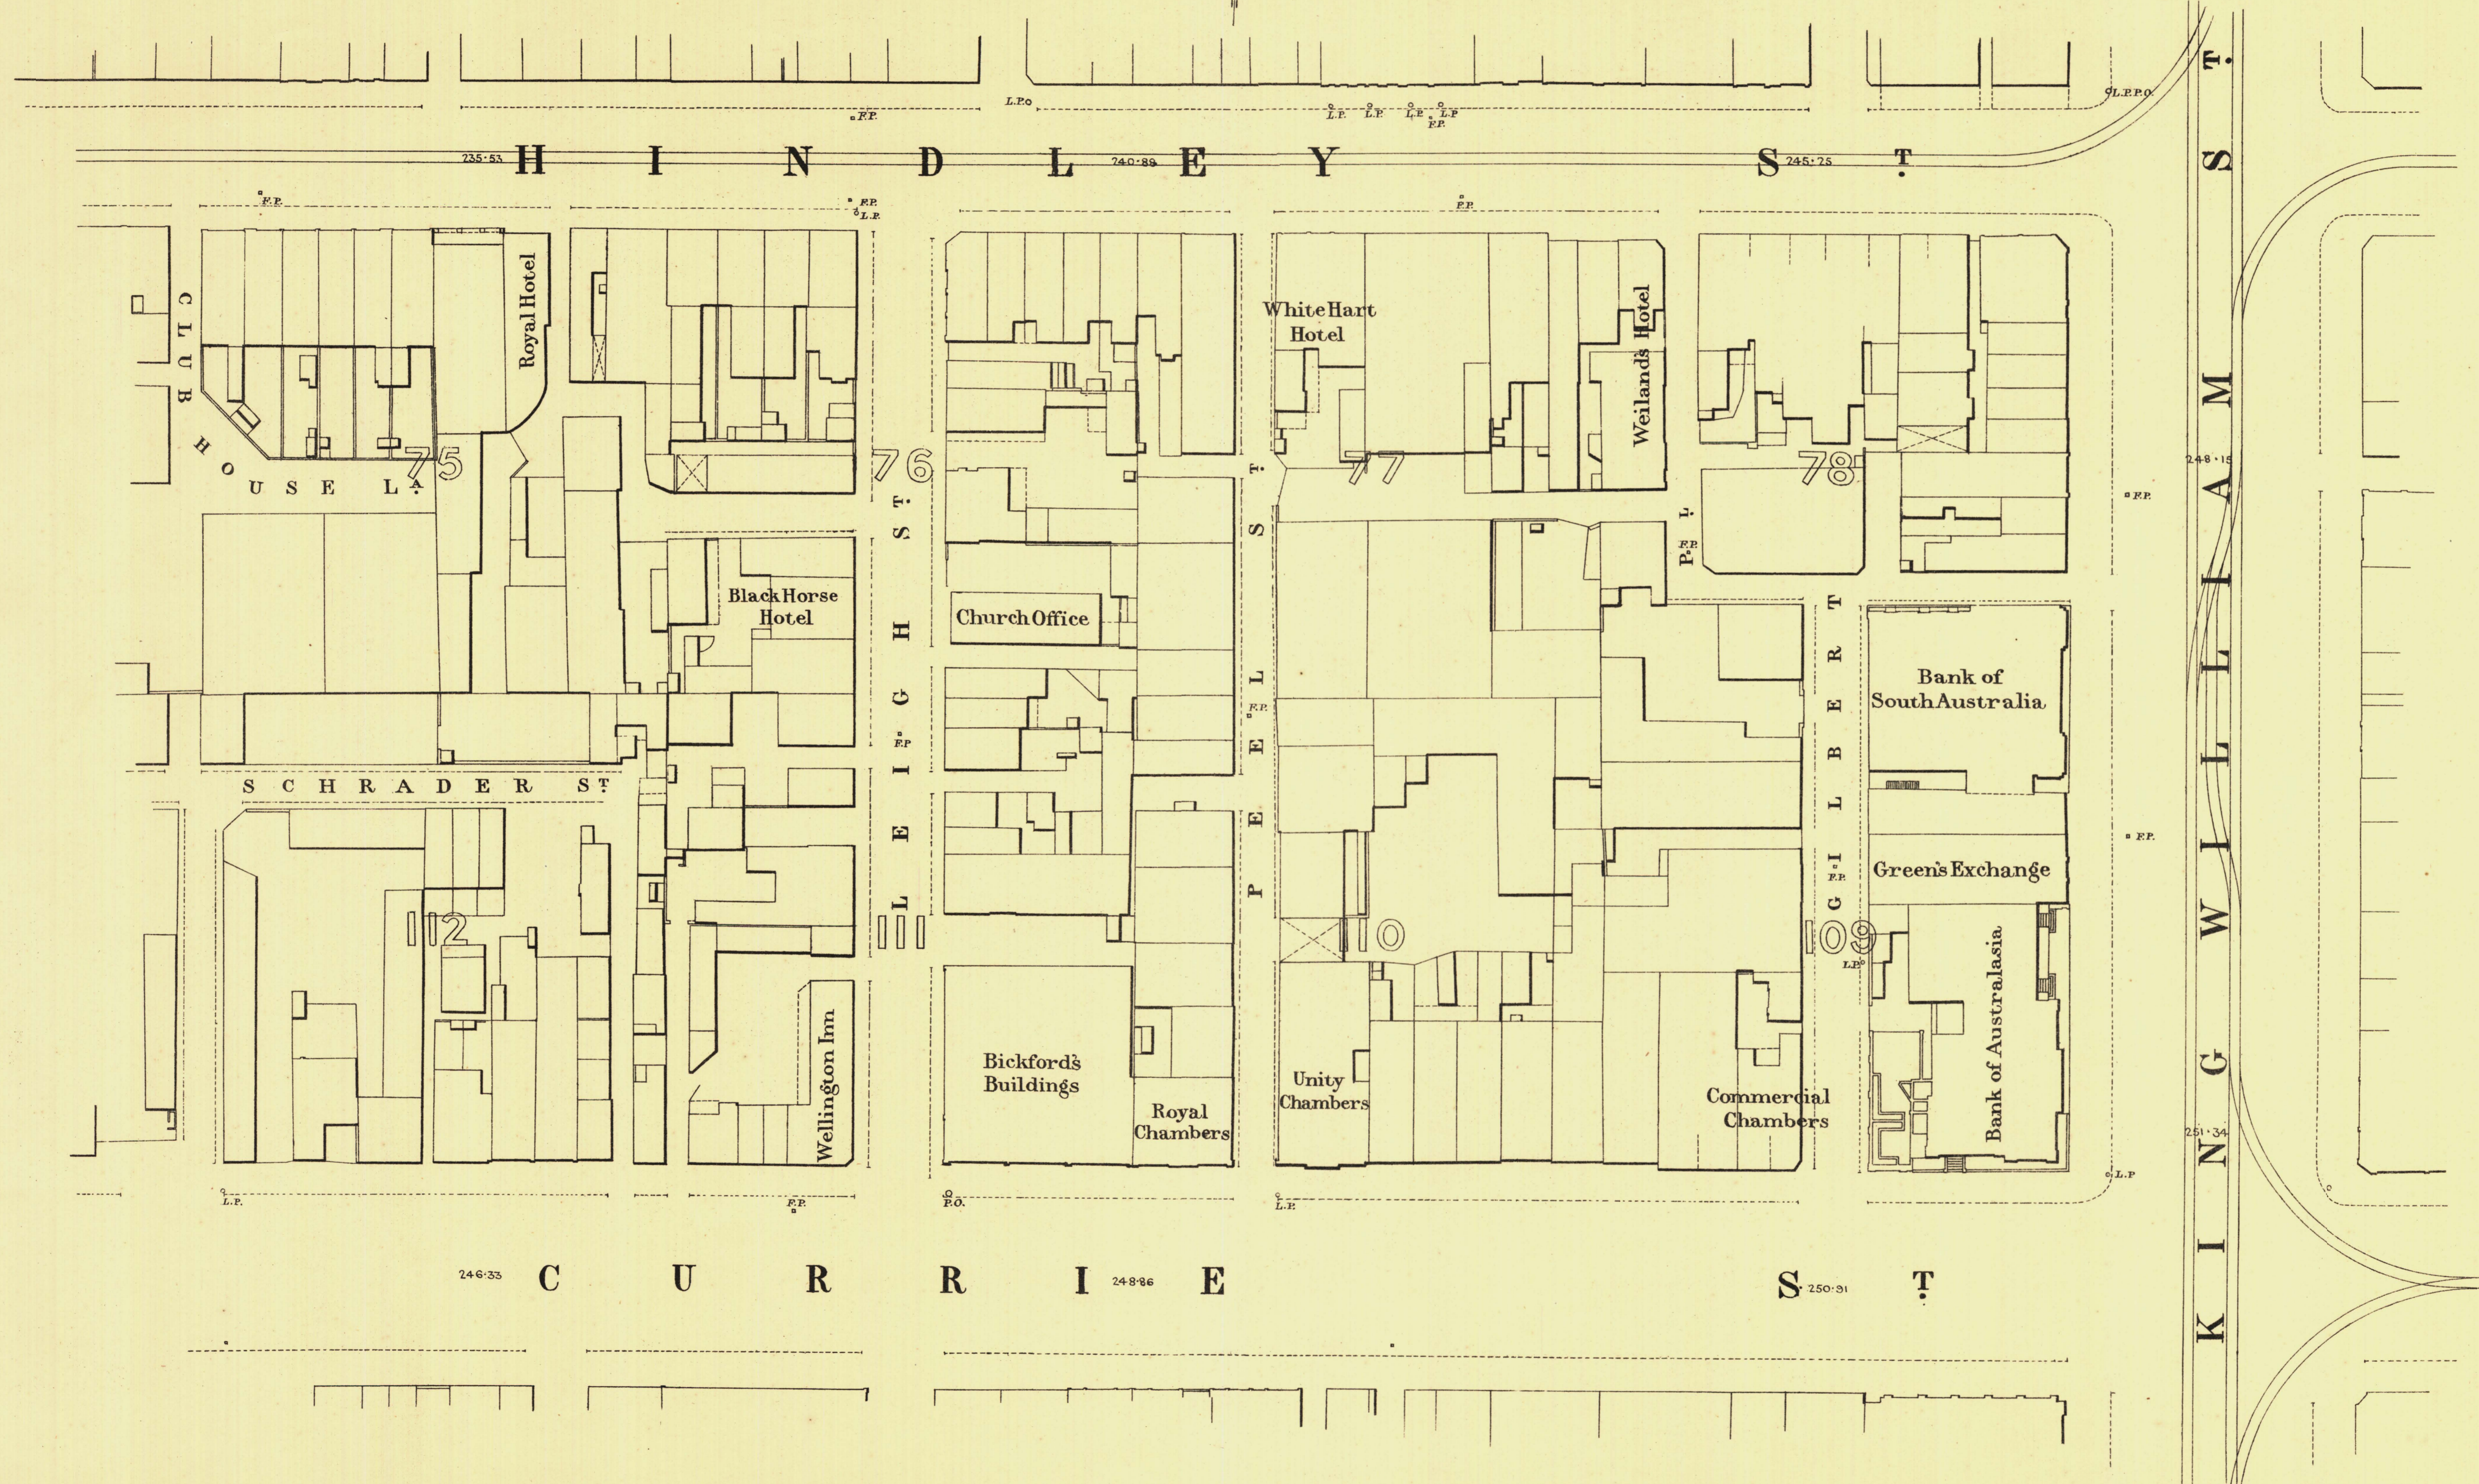

L. Smith
Mayor

Thomas Horne
Town Clerk

100 Feet. 50 0 200 300 Feet

Scale Forty Feet to One Inch

SURVEYOR GENERAL'S OFFICE, ADELAIDE. From S. G. Gifford, Photo-lithographer.

REFERENCE

Town Acres shown thus	—	—	—	—	—
Stone Buildings	—	—	—	—	—
Brick do	—	—	—	—	—
Wood and Iron do	—	—	—	—	—
Pillar Post offices	—	—	—	—	—
Levels	—	—	—	—	—
Fire Plugs shown thus	—	—	—	—	—
Stop-cocks	—	—	—	—	—
Stand-pipes	—	—	—	—	—
Lamp-posts	—	—	—	—	—
Telegraph-posts	—	—	—	—	—
Datum 100 Feet below Low-water at Port Adelaide.	—	—	—	—	—

Charles W. Smith
City Engineer
Licensed Surveyor R.P.A.