


# SOUTH ADELAIDE

Sheet N<sup>o</sup> 72

# HINDMARSH WARD

KEY TO ADJOINING SHEETS

78	77	76
71		73
64	63	62

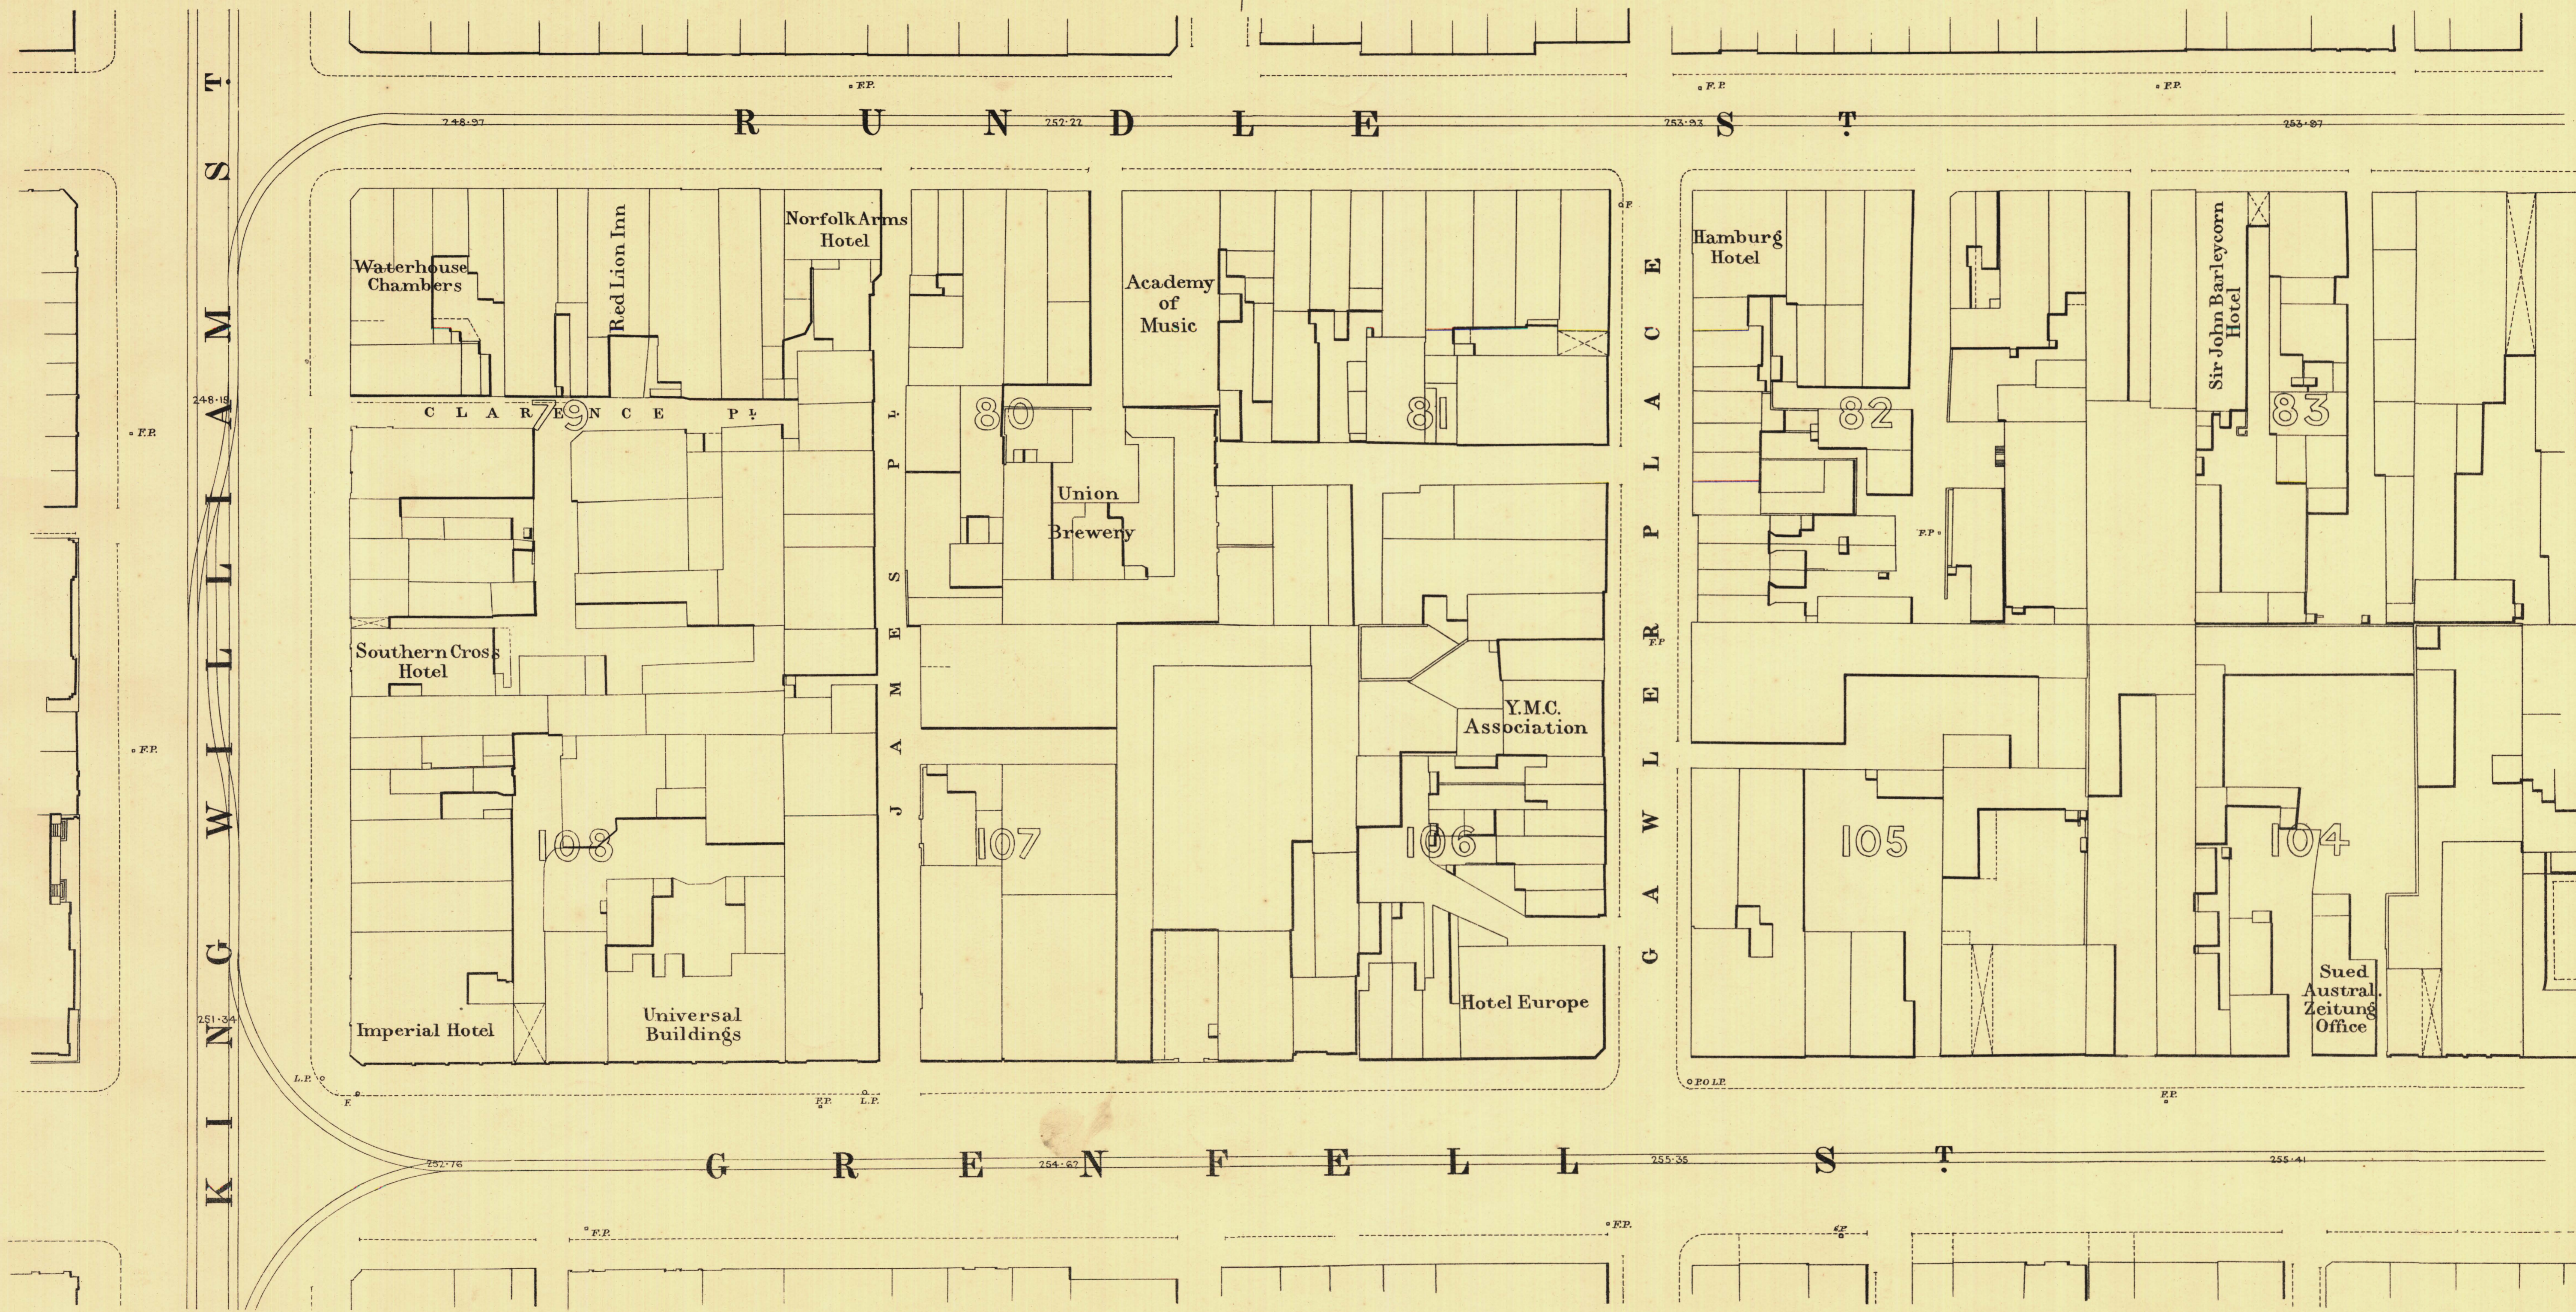

*L. Smith* Mayor

*Thomas W. Smith* Town Clerk

Scale Forty Feet to One Inch =  $\frac{1}{480}$

100 Feet    50    0    200    300 Feet

SURVEYOR GENERAL'S OFFICE, ADELAIDE. Drawn by G. S. Crawford. Photo-lithographed.

REFERENCE

Town Acres shown thus - - -	Fire Plugs shown thus - - -	Stop-cocks - - -	Stand pipes - - -
Stone Buildings - - -	Lamp posts - - -	Telegraph posts - - -	Levels - - -
Brick do - - -	Telegraph posts - - -	Levels - - -	
Wood and Iron do - - -			
Filler Post-offices - - -			

Datum 100 Feet below Low-water at Port Adelaide.

*Charles W. Smith*  
City Engineer  
Licensed Surveyor R.P.A.