



SOUTH ADELAIDE

HINDMARSH WARD

KEY TO ADJOINING SHEETS

Sheet N^o 73.

77	76	75
72	74	
63	62	61

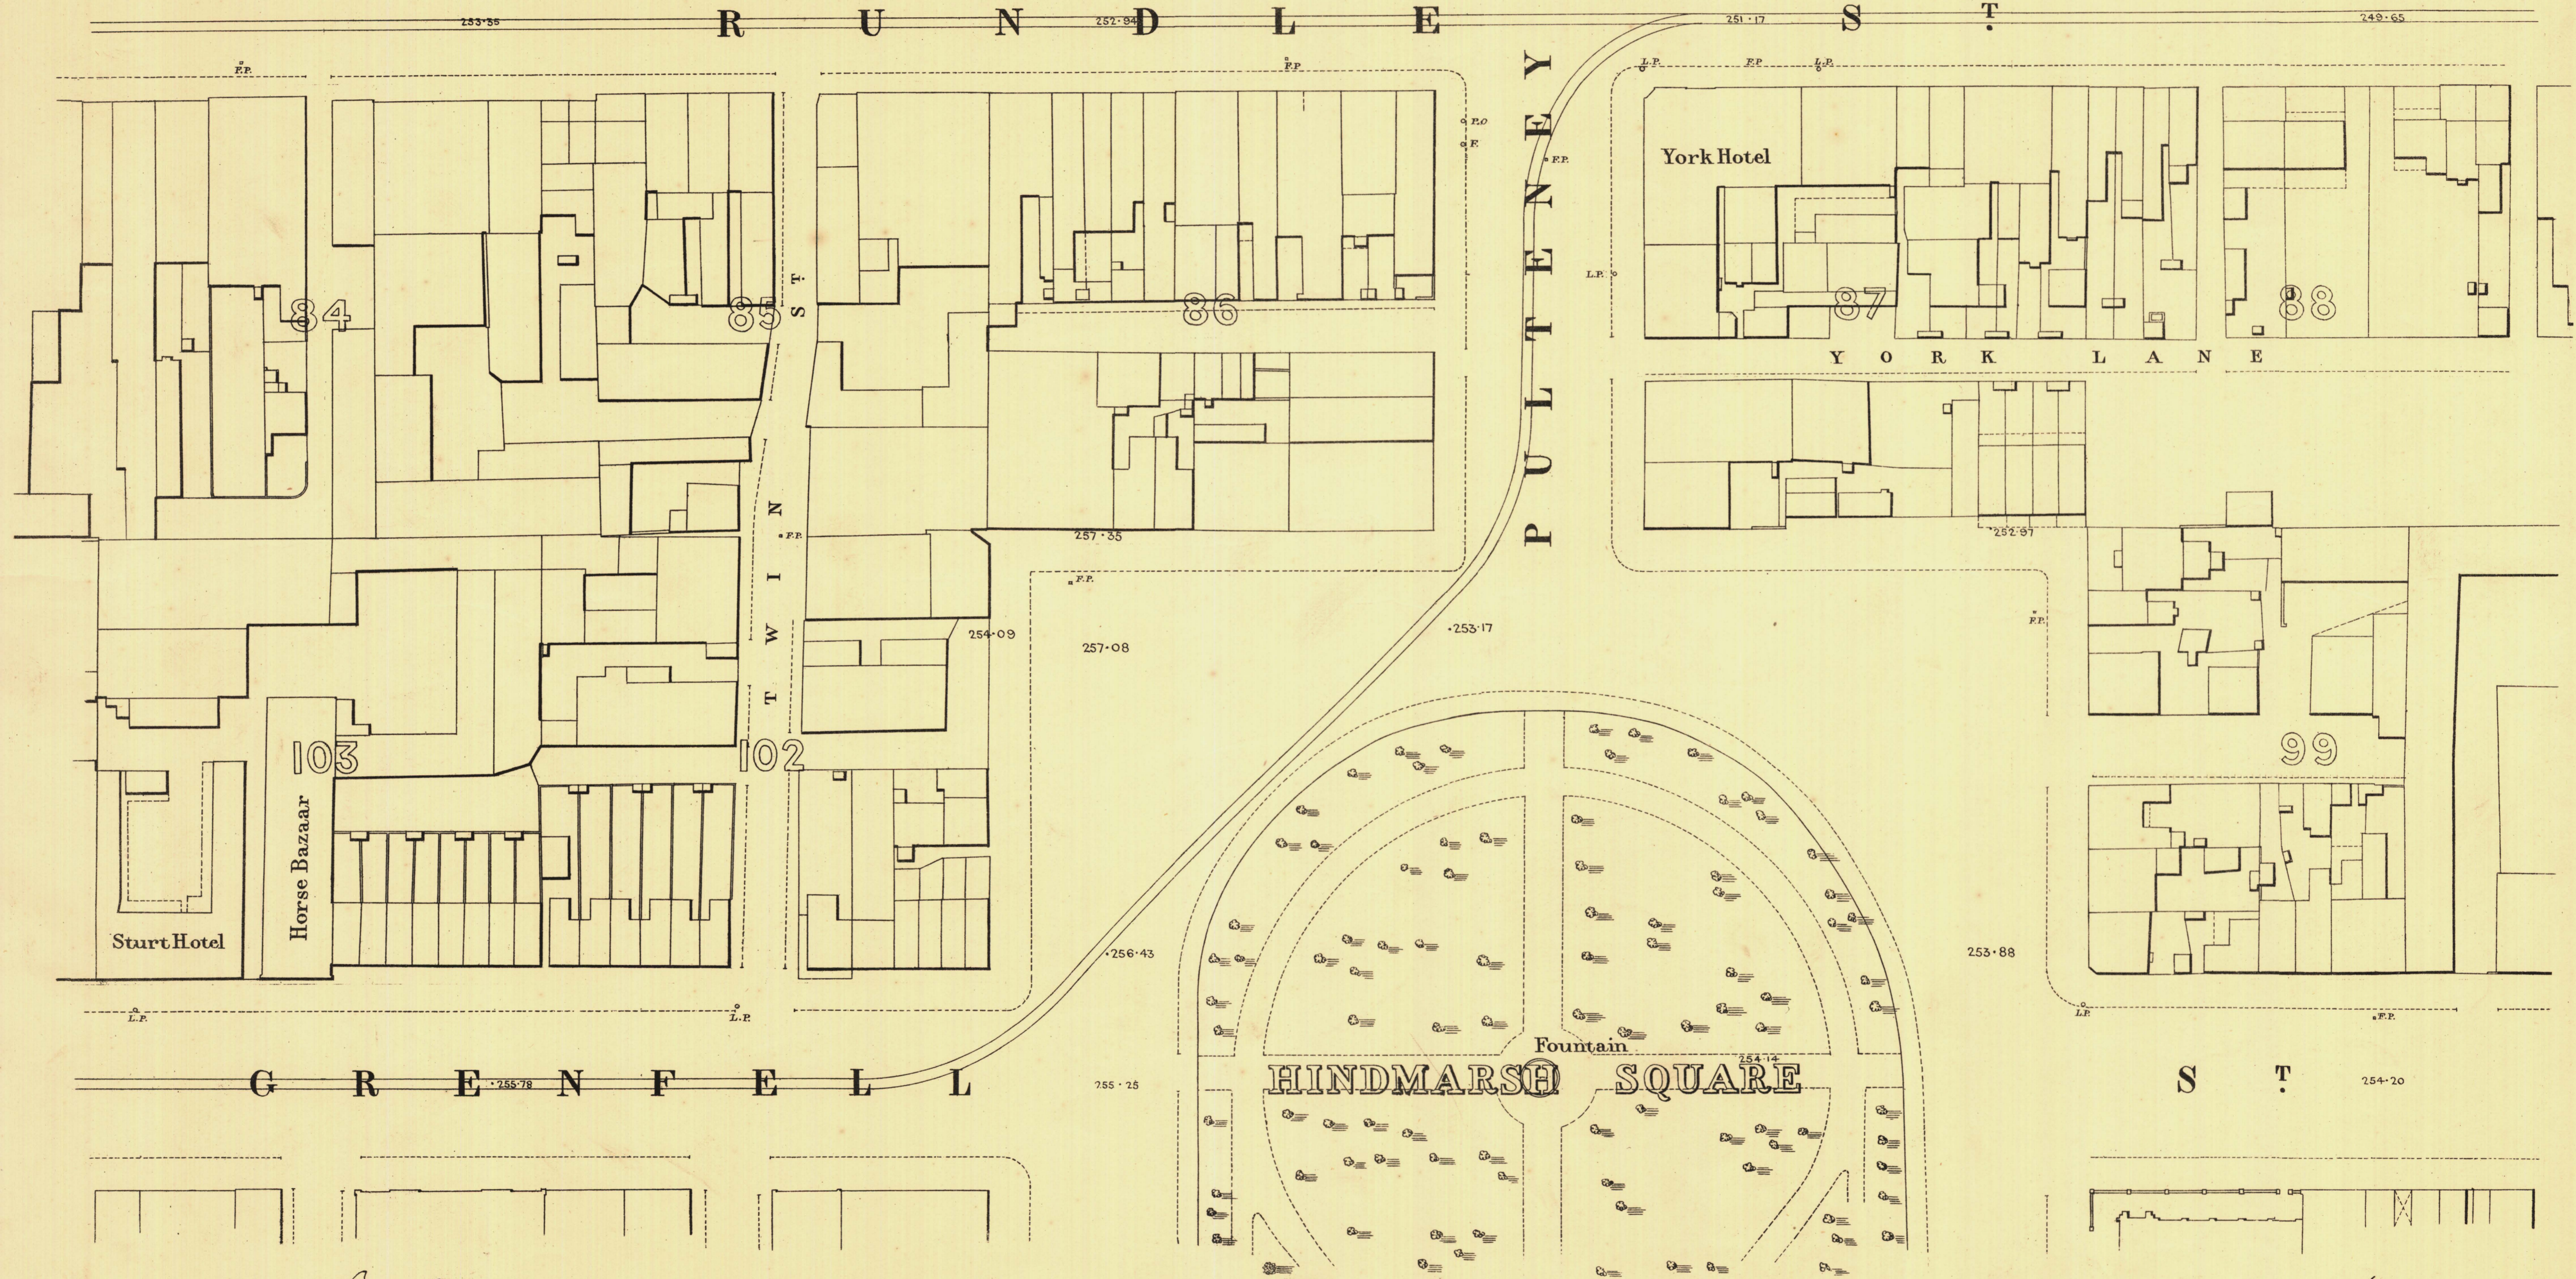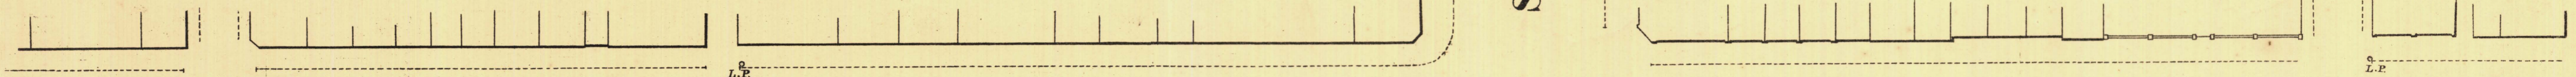

L. Smith
Mayor

Thomas Horne
Town Clerk

Scale Forty Feet to One Inch
100 50 0 100 200 300 Feet

SURVEYOR GENERAL'S OFFICE, ADELAIDE. From S. Overland, Photo-lithograph.

REFERENCE

Town Acres shown thus	—	Fire Plugs shown thus	—
Stone Buildings	—	Stop-cocks	—
Brick do	—	Stand pipes	—
Wood and Iron do	—	Lamp posts	—
Fillar Post-offices	—	Telegraph posts	—
Levels	—	Datum 100 Feet below Low water at Port Adelaide.	—

Walter W. Smith
City Engineer
Licensed Surveyor R.P.A.

