
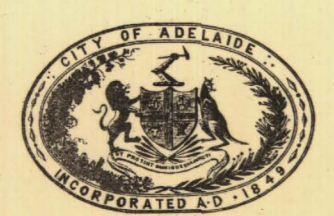


77	75
72	73 74
63	62 61

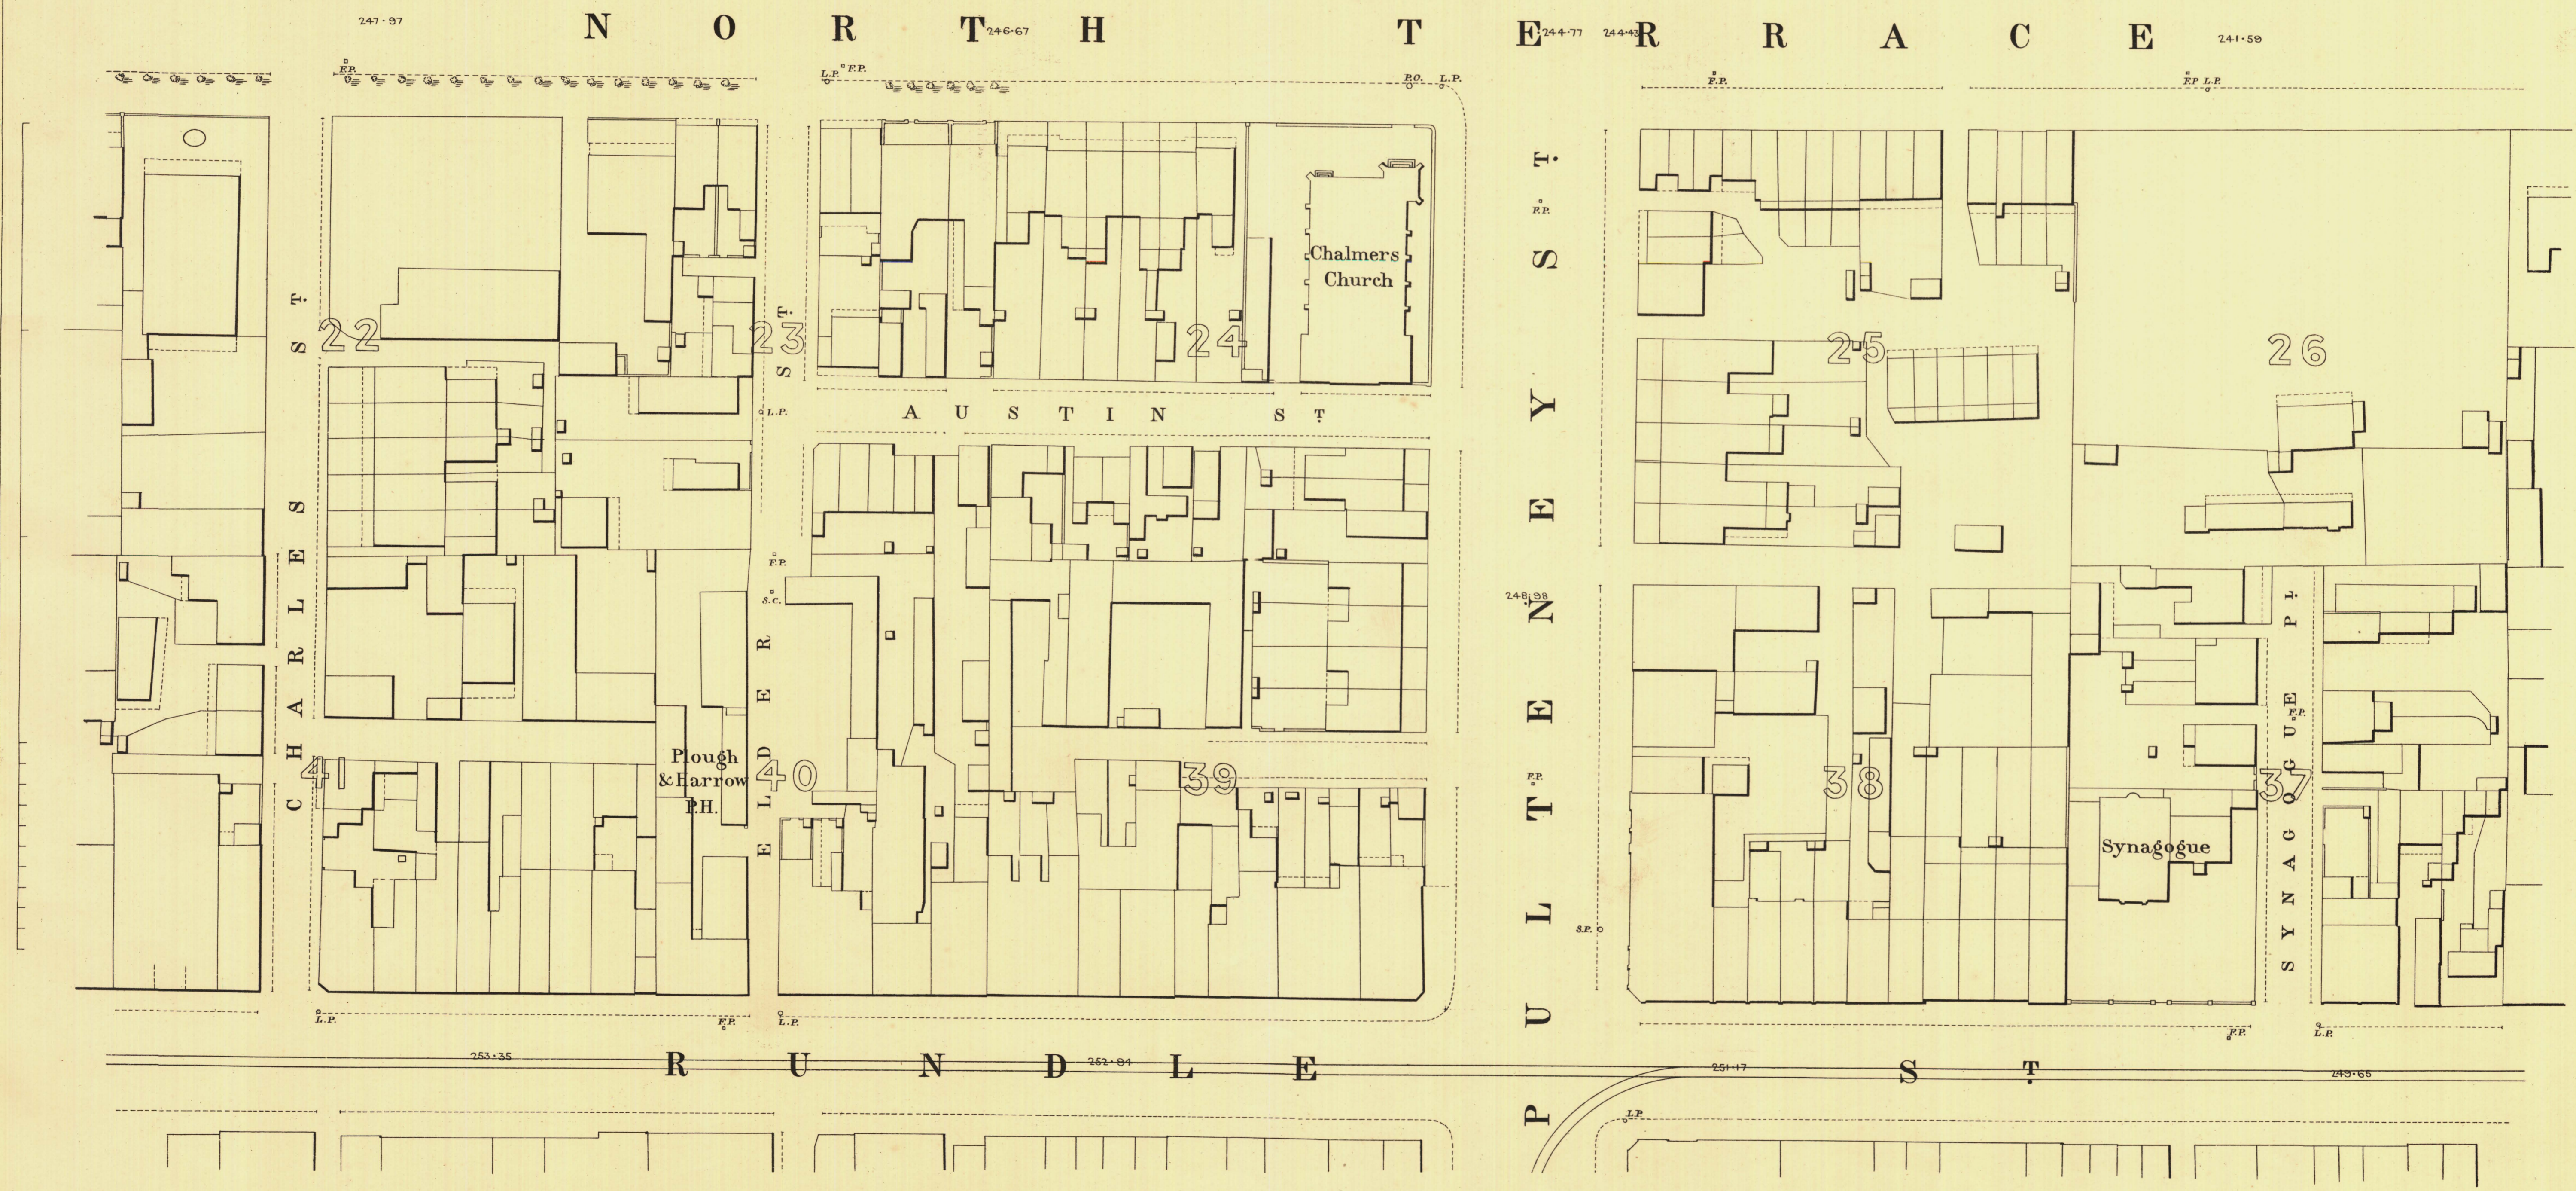

L. J. Smith
Mayor

Thomas Horwood
Town Clerk

100 Feet 50 0 200 300 Feet
Scale Forty Feet to One Inch = $\frac{1}{480}$

REFERENCE

Town Acres shown thus - [Symbol]	Fire Plugs shown thus - [Symbol]	[Symbol] F.P.
Stone Buildings - [Symbol]	Stop-cocks - [Symbol]	[Symbol] S.C.
Brick do - [Symbol]	Stand pipes - [Symbol]	[Symbol] S.P.
Wood and Iron do - [Symbol]	Lamp-posts - [Symbol]	[Symbol] L.P.
Pillar Post-offices - [Symbol]	Telegraph-posts - [Symbol]	[Symbol] T.P.
Levels - [Symbol]	229-31 Datum 100 Feet below Low water at Port Adelaide.	

Charles W. Smith
City Engineer
Licensed Surveyor R.P.A.