



SOUTH ADELAIDE

Sheet N^o 77.

HINDMARSH WARD

KEY TO ADJOINING SHEETS

78	76
71	72 73
64	63 62

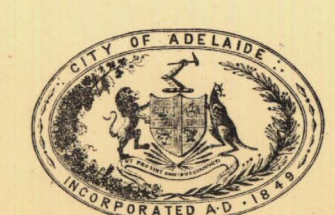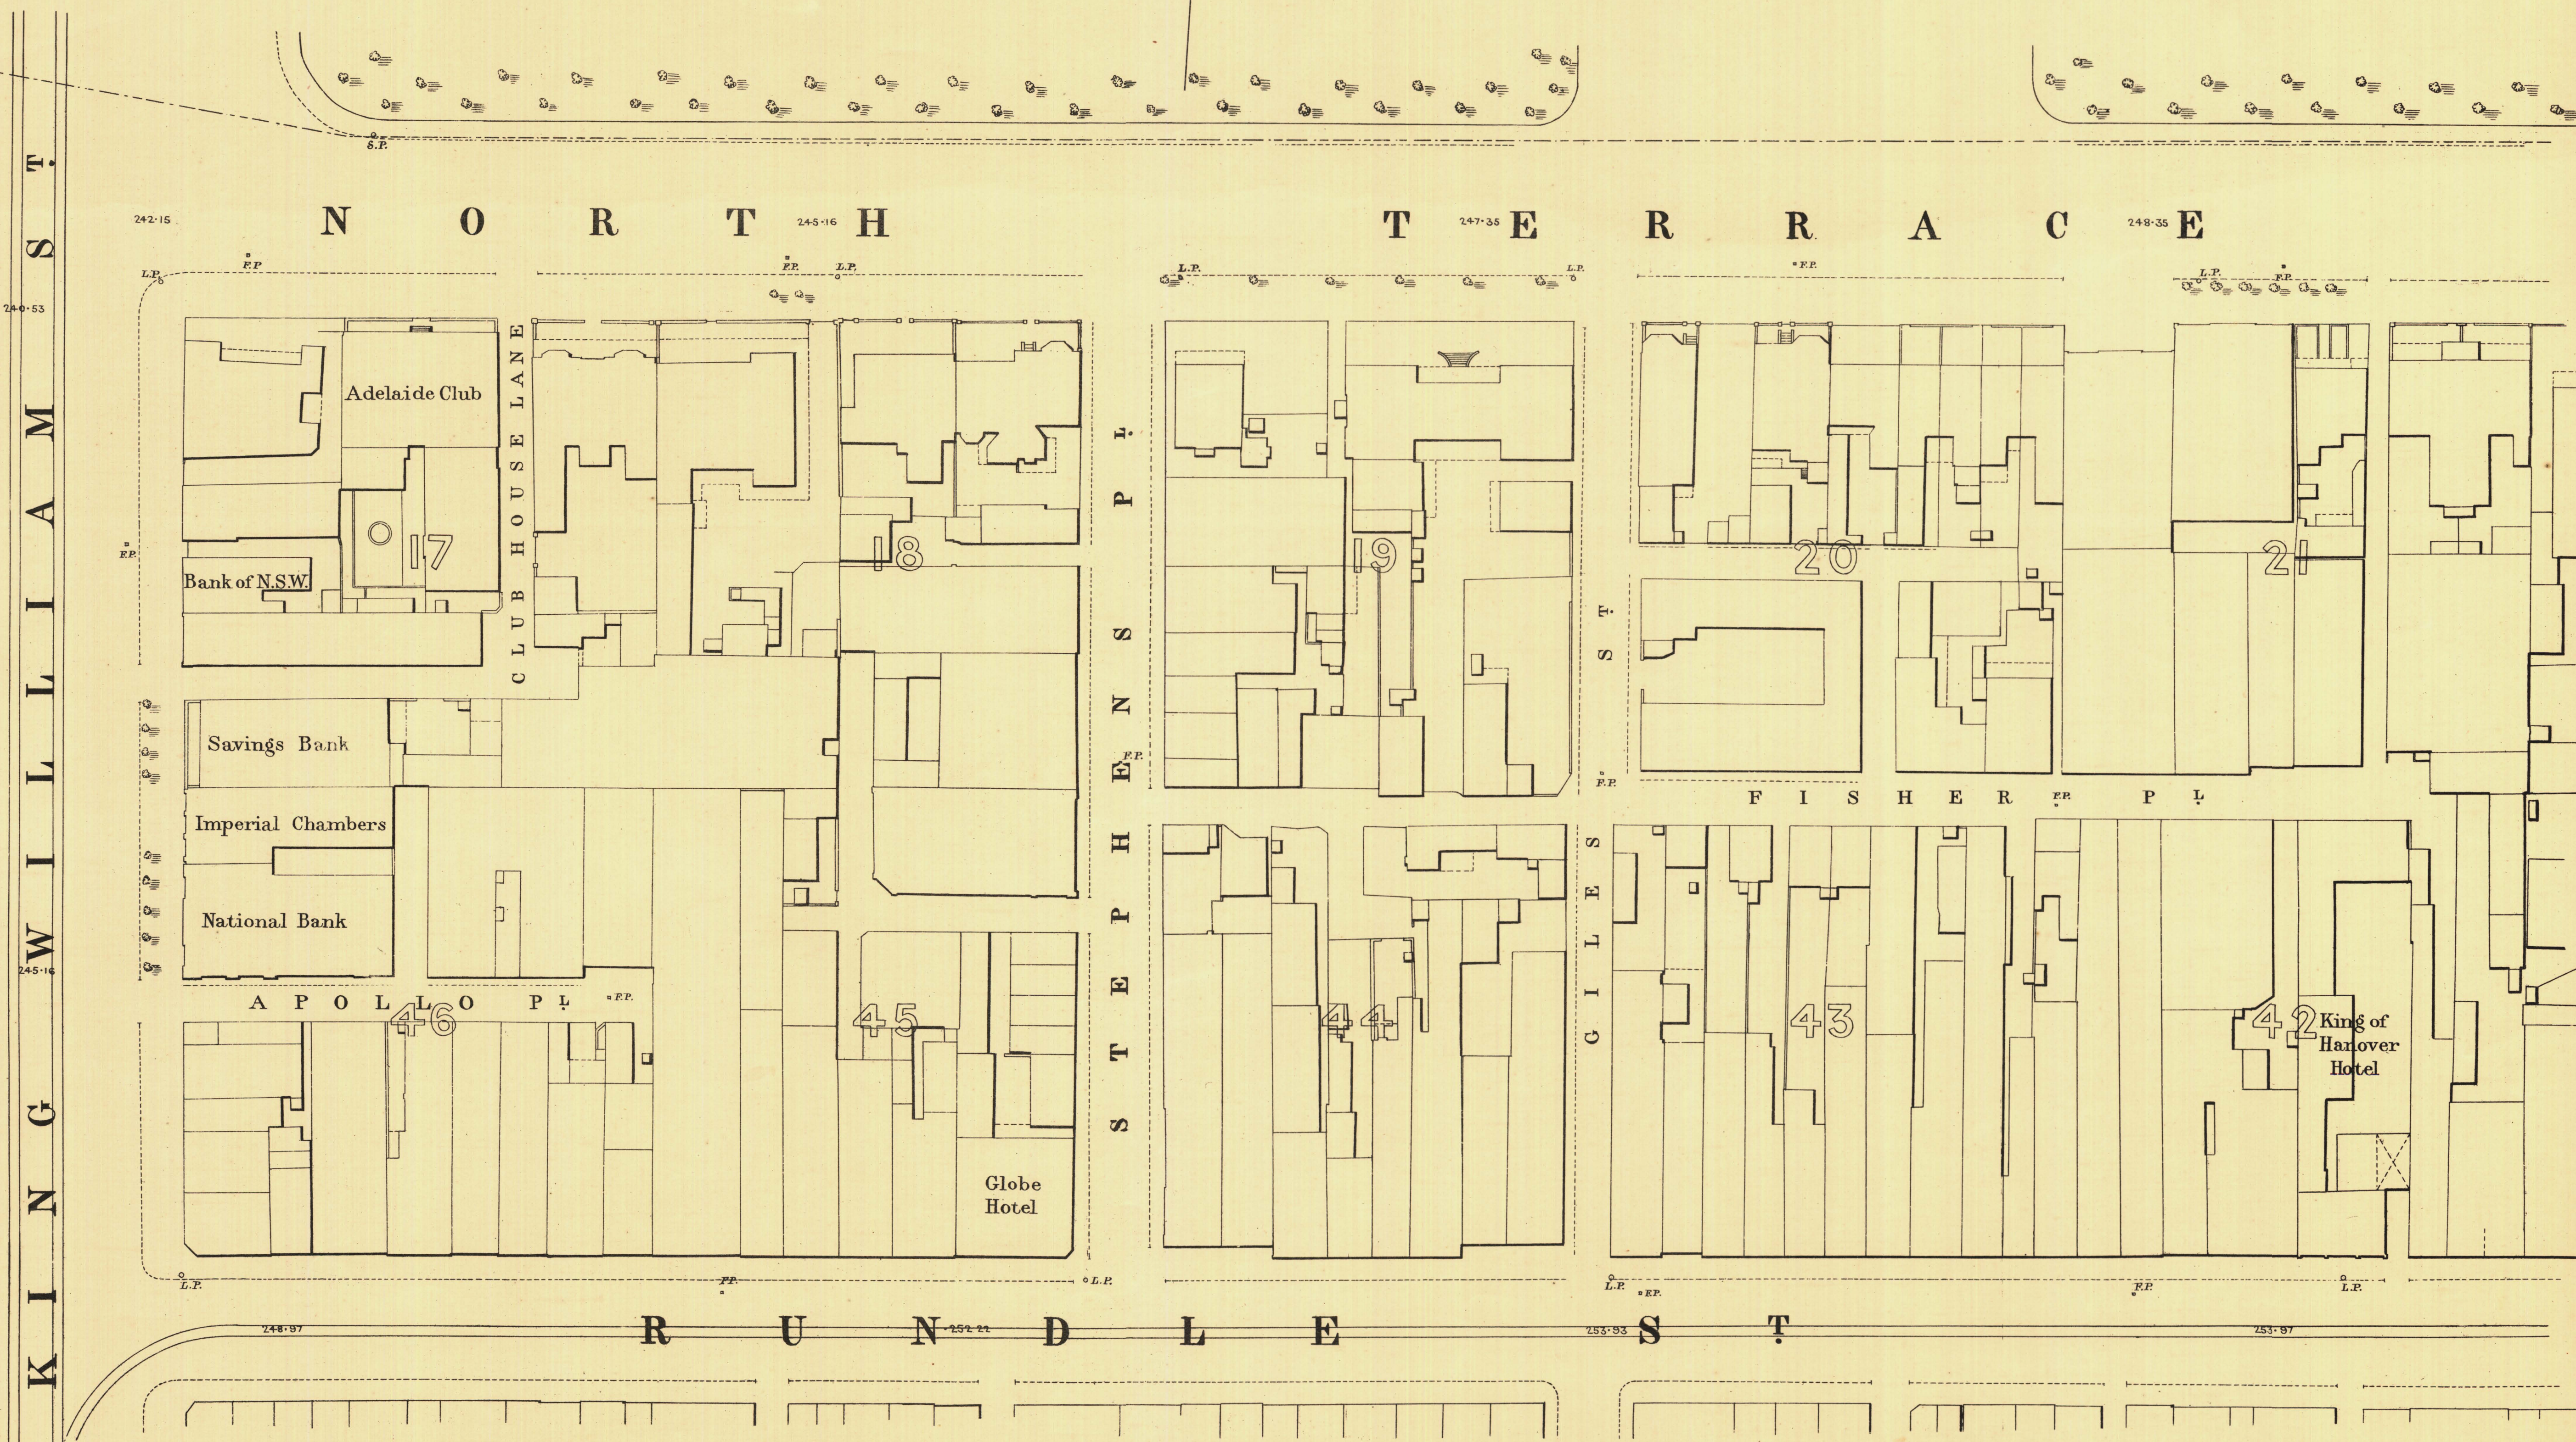

L. Smith Mayor
Thomas Horton Town Clerk

Scale Forty Feet to One Inch = $\frac{1}{480}$

100 Feet 50 0 200 300 Feet

REFERENCE

Town Acres shown thus	Fire Plugs shown thus	o.F.P.
Stone Buildings	Stop-cocks	*S.C.
Brick do	Stand pipes	*S.P.
Wood and Iron do	Lamp-posts	*L.P.
Pillar Post-offices	Telegraph-posts	*T.P.
Levels	229-31 Datum 100 Feet below Low water at Port Adelaide	

Charles W. Smith
 City Engineer
 Licensed Surveyor R.P.A.