


NORTH ADELAIDE


Sheet N<sup>o</sup> 82.

ROBE WARD


KEY TO ADJOINING SHEETS

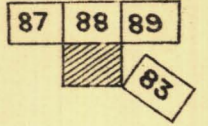

L P A N D K S  
A N R D K S

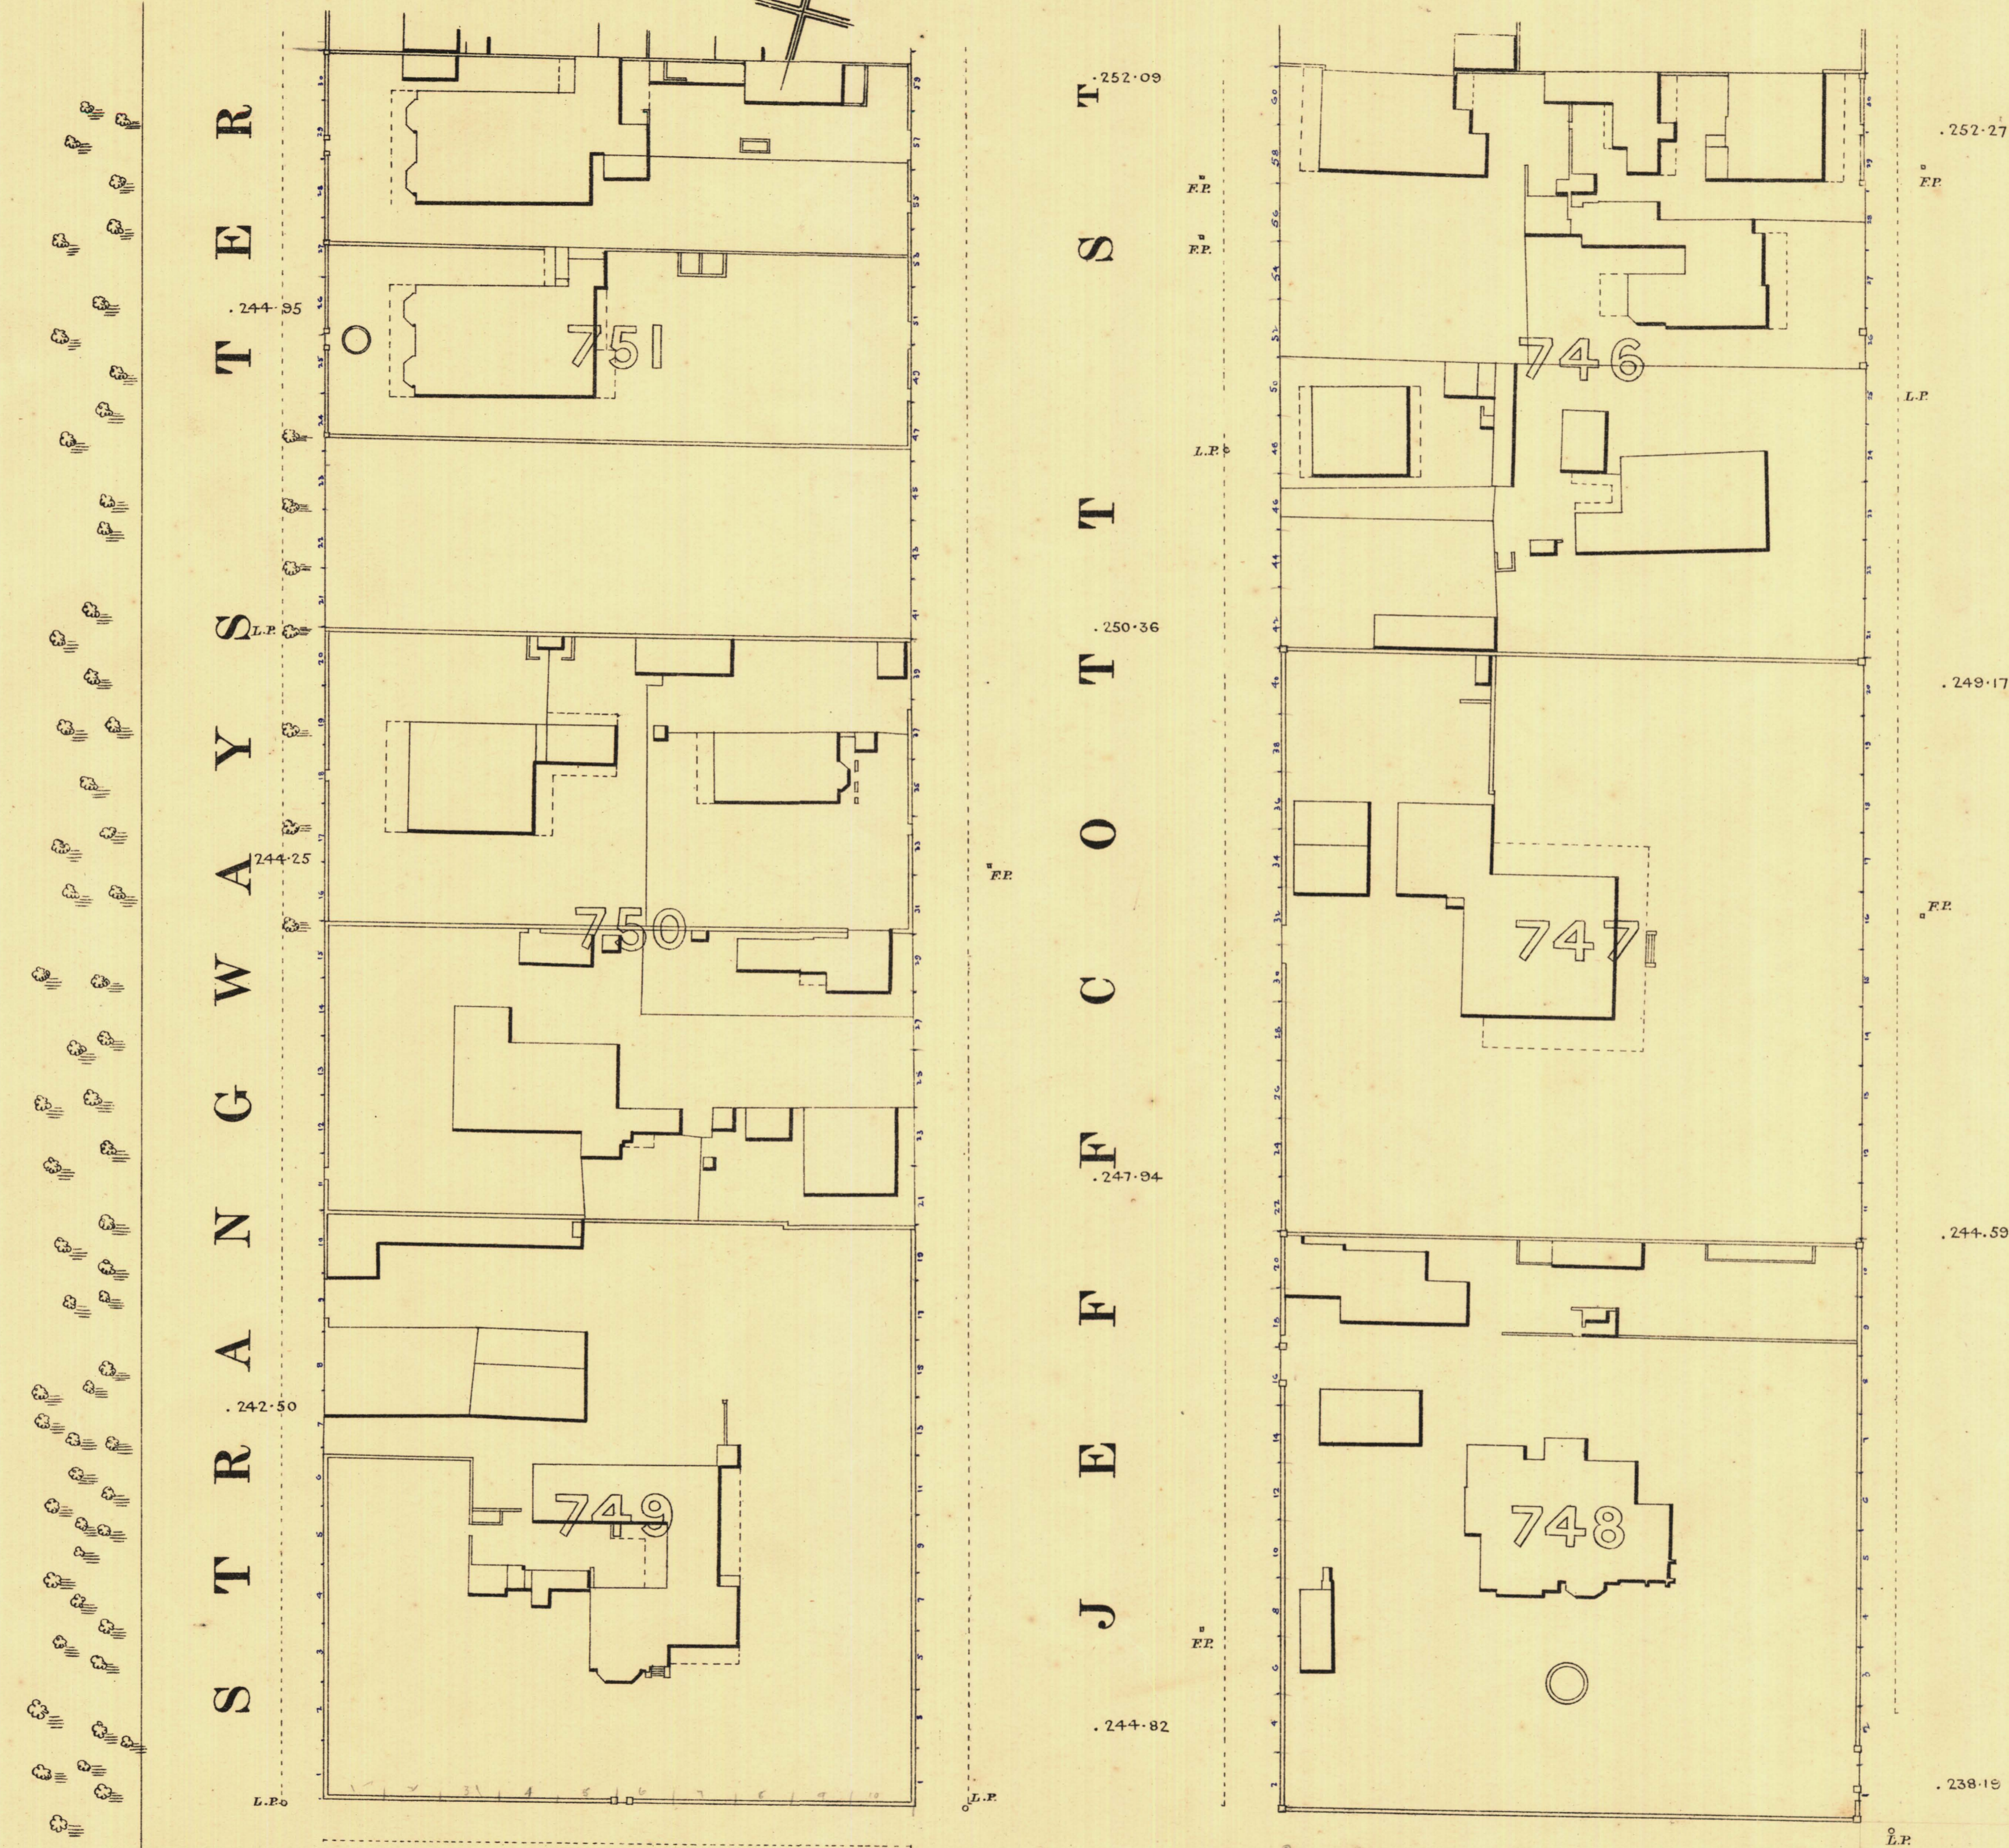

PALMER  
PLACE

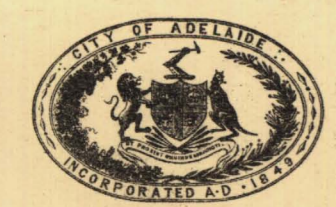

*L. Smith* Mayor

*Thomas...* Town Clerk

Scale Forty Feet to One Inch

REFERENCE

Town Acres shown thus	Fire Plugs shown thus	F.P.
Stone Buildings	Stop-cocks	S.C.
Brick do	Stand pipes	S.P.
Wood and Iron do	Lamp posts	L.P.
Pillar Post offices	Telegraph posts	T.P.
Levels	Datum 100 Feet below Low water at Port Adelaide.	

*Charles W. Smith*  
City Engineer  
Licensed Surveyor R.P.A.