
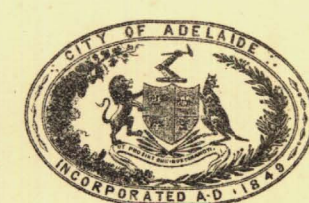
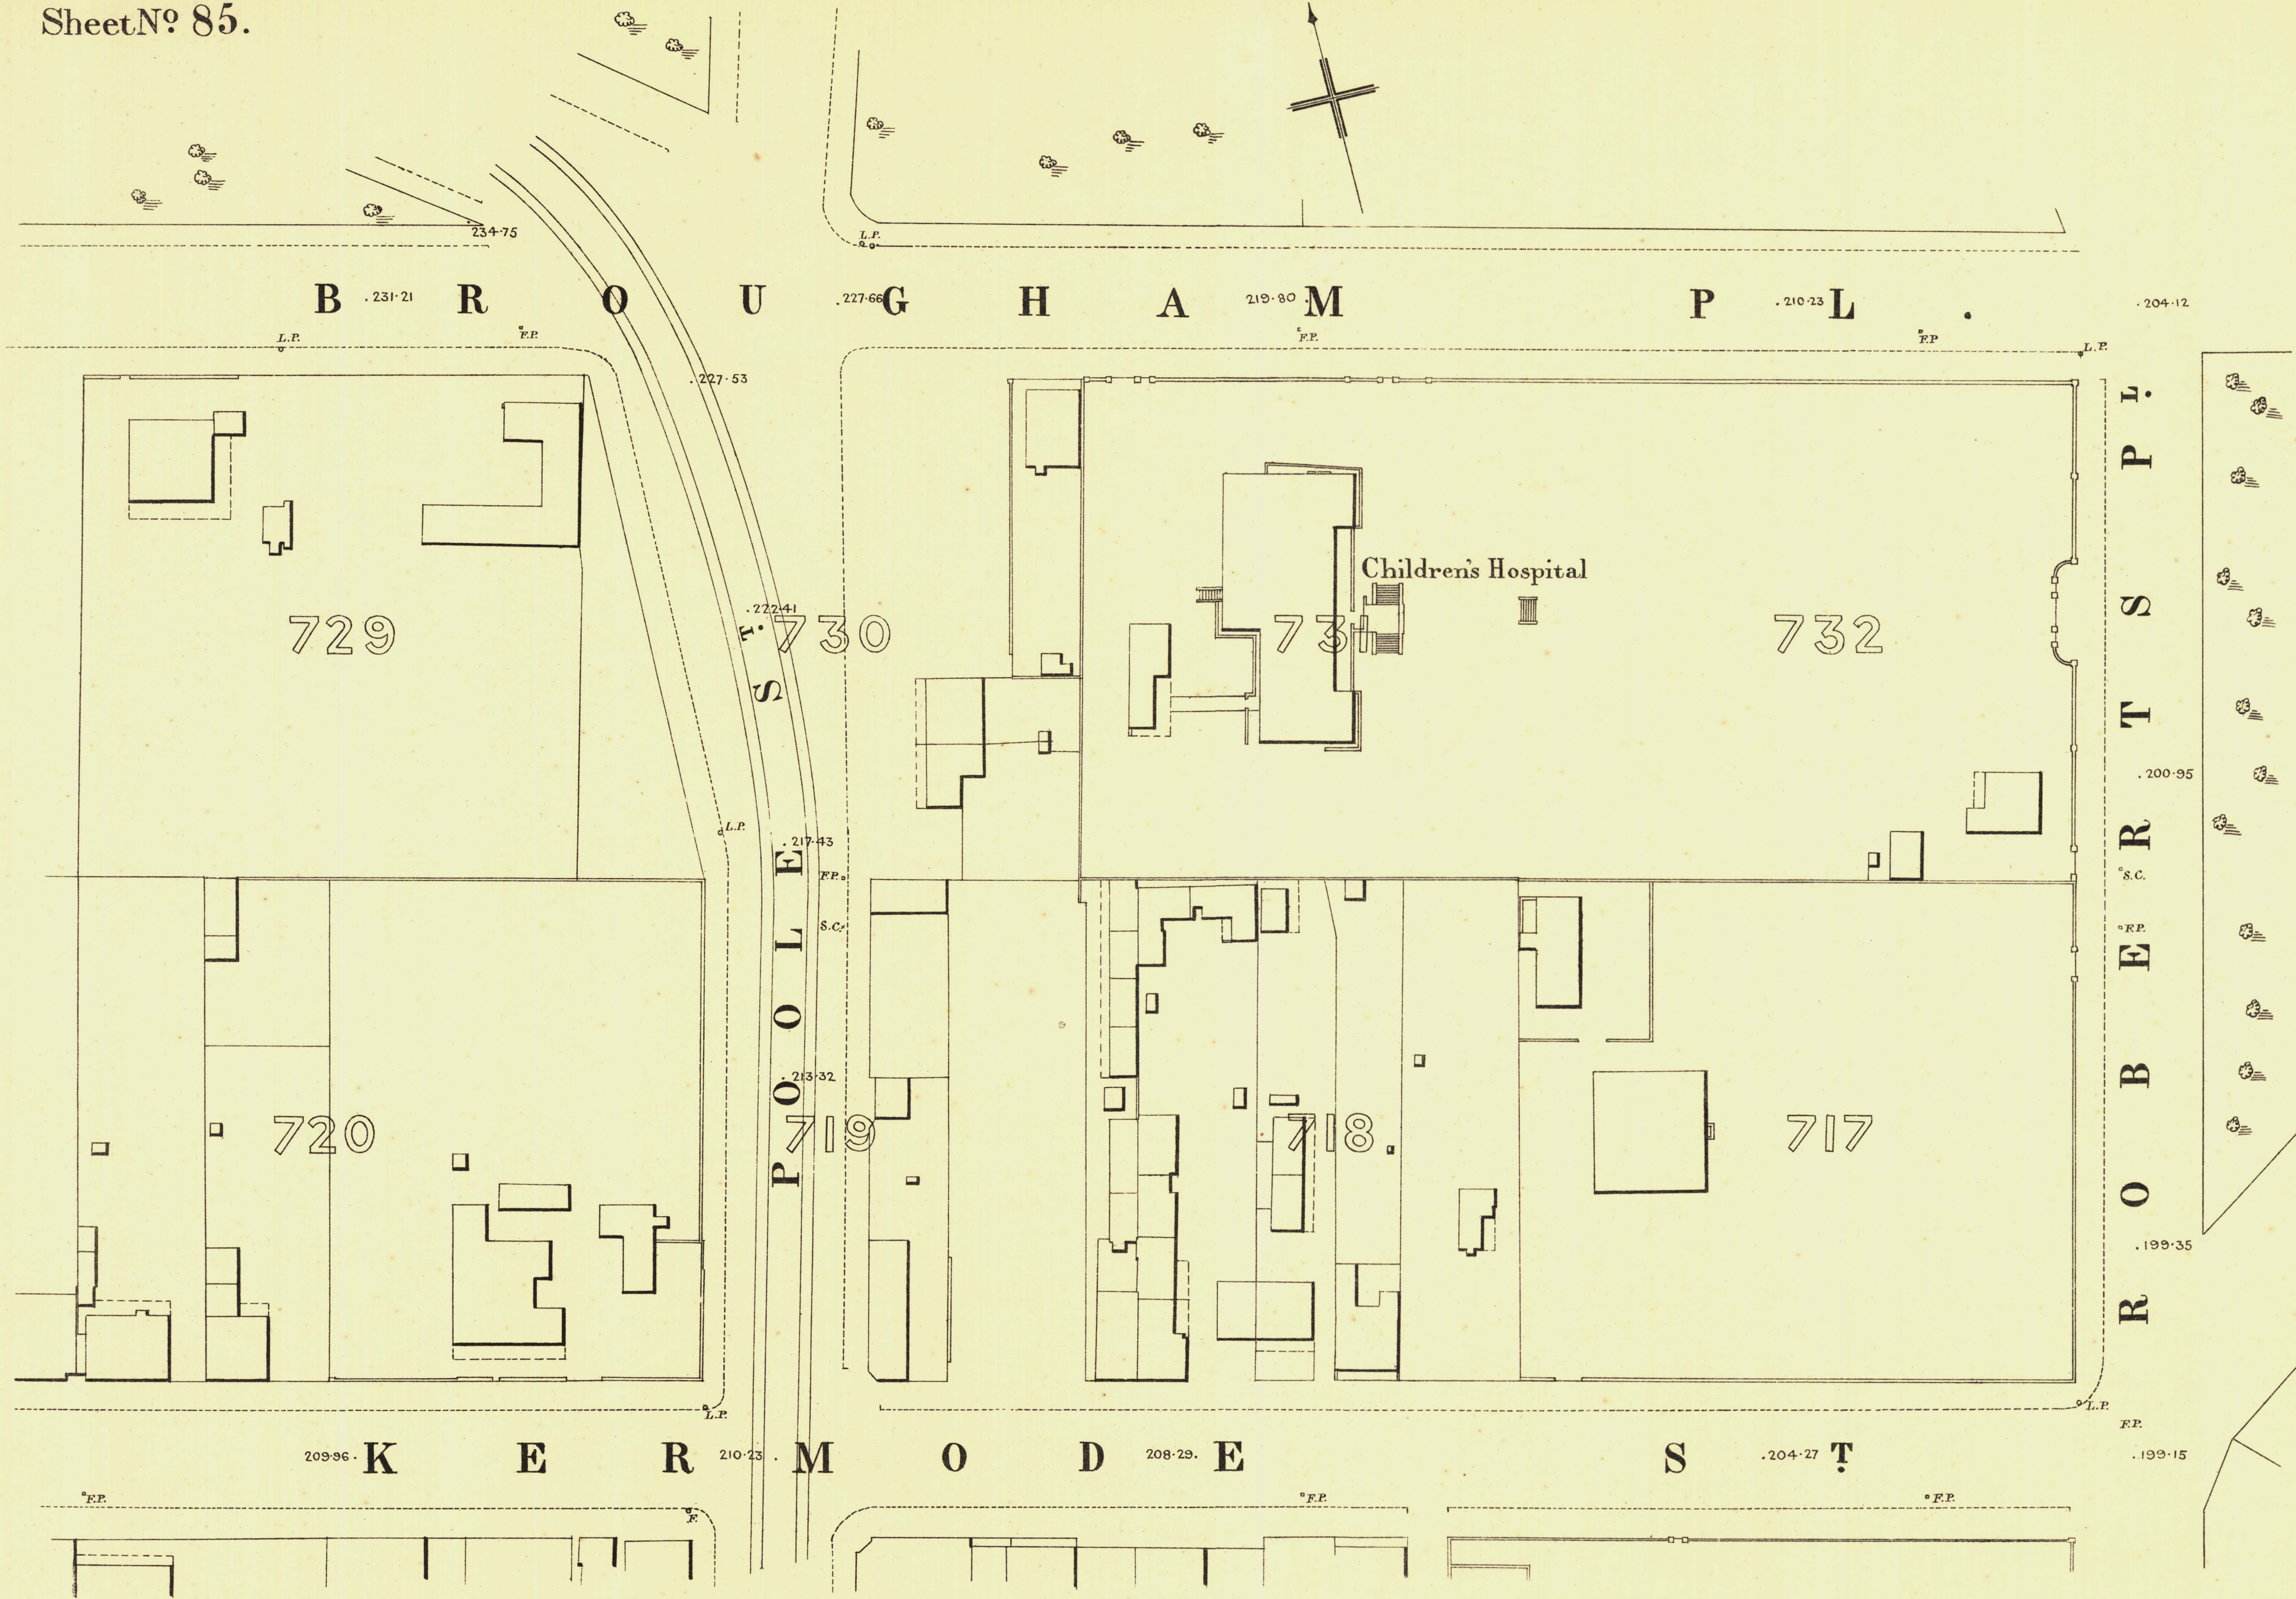


NORTH ADELAIDE

Sheet N^o 85.

MAC DONNELL WARD

KEY TO ADJOINING SHEETS

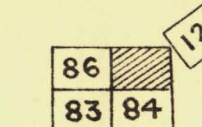

L. Smith Mayor

Thomas ... Town Clerk

Scale Forty Feet to One Inch

SURVEYOR GENERAL'S OFFICE, ADELAIDE. From S. ... Photographs.

REFERENCE

Town Acres shown thus	Fire Plugs shown thus	o.F.P.
Stone Buildings	Stop-cocks	*S.C.
Brick do	Stand pipes	o.S.P.
Wood and Iron do	Lamp-posts	o.L.P.
Pillar Post-offices	Telegraph posts	o.T.P.
Levels	Datum 100 Feet below Low water at Port Adelaide.	

Charles W. Smith
City Engineer
Licensed Surveyor R.P.A.