


NORTH ADELAIDE

Sheet N^o 88.




ROBE WARD

KEY TO ADJOINING SHEETS




94	93	92
87		89
	82	

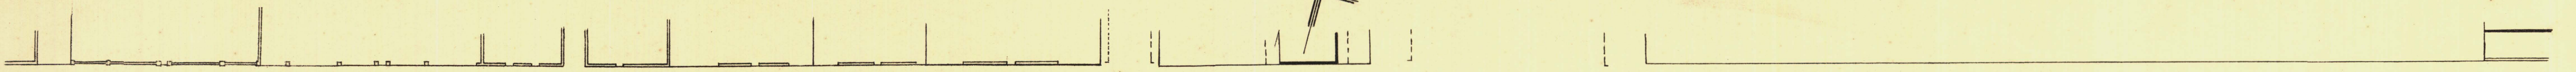

247-25 249-32 W A R 251-58 D 253-51 S T R E 254-73 E T 255-76 256-79

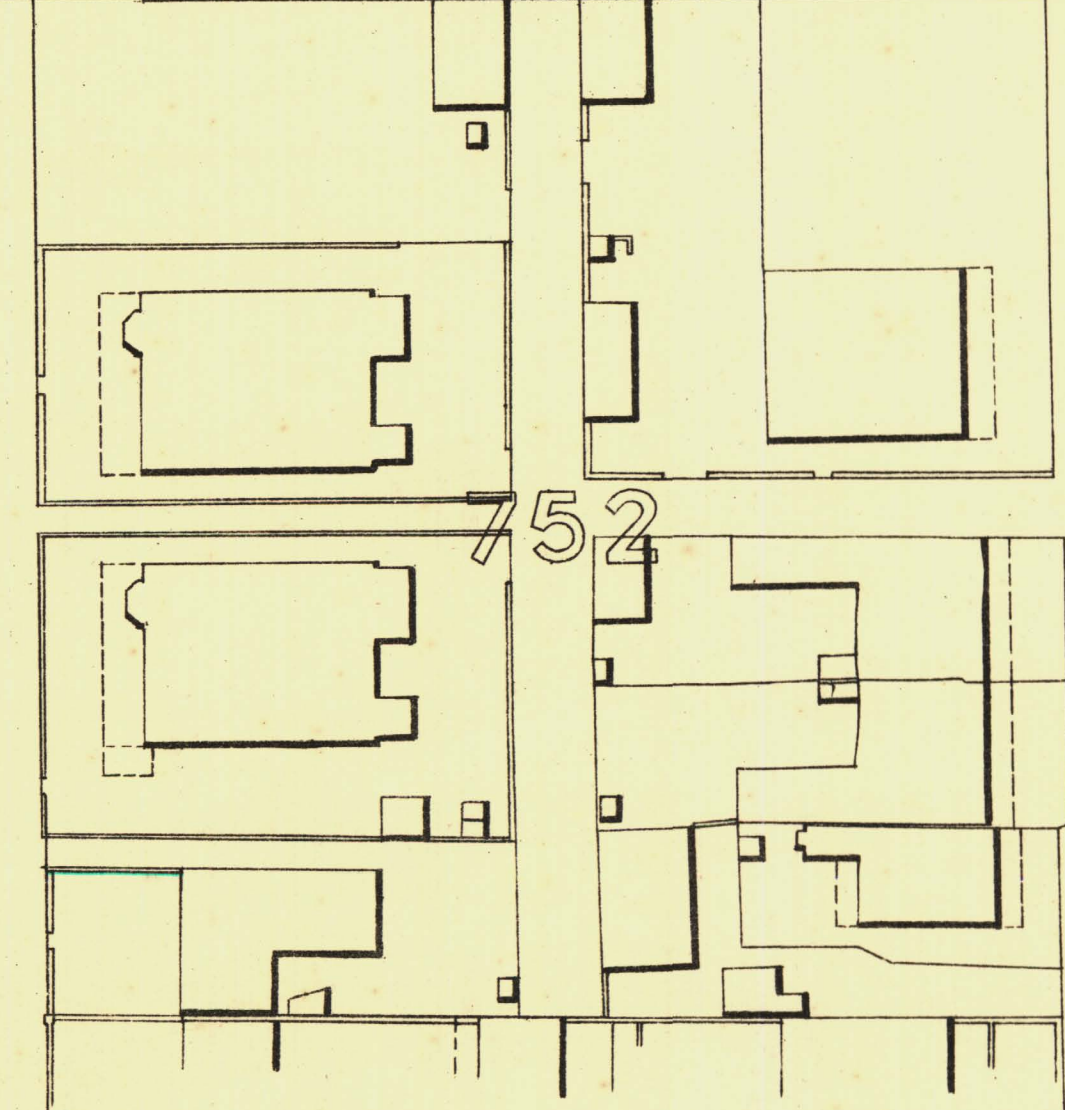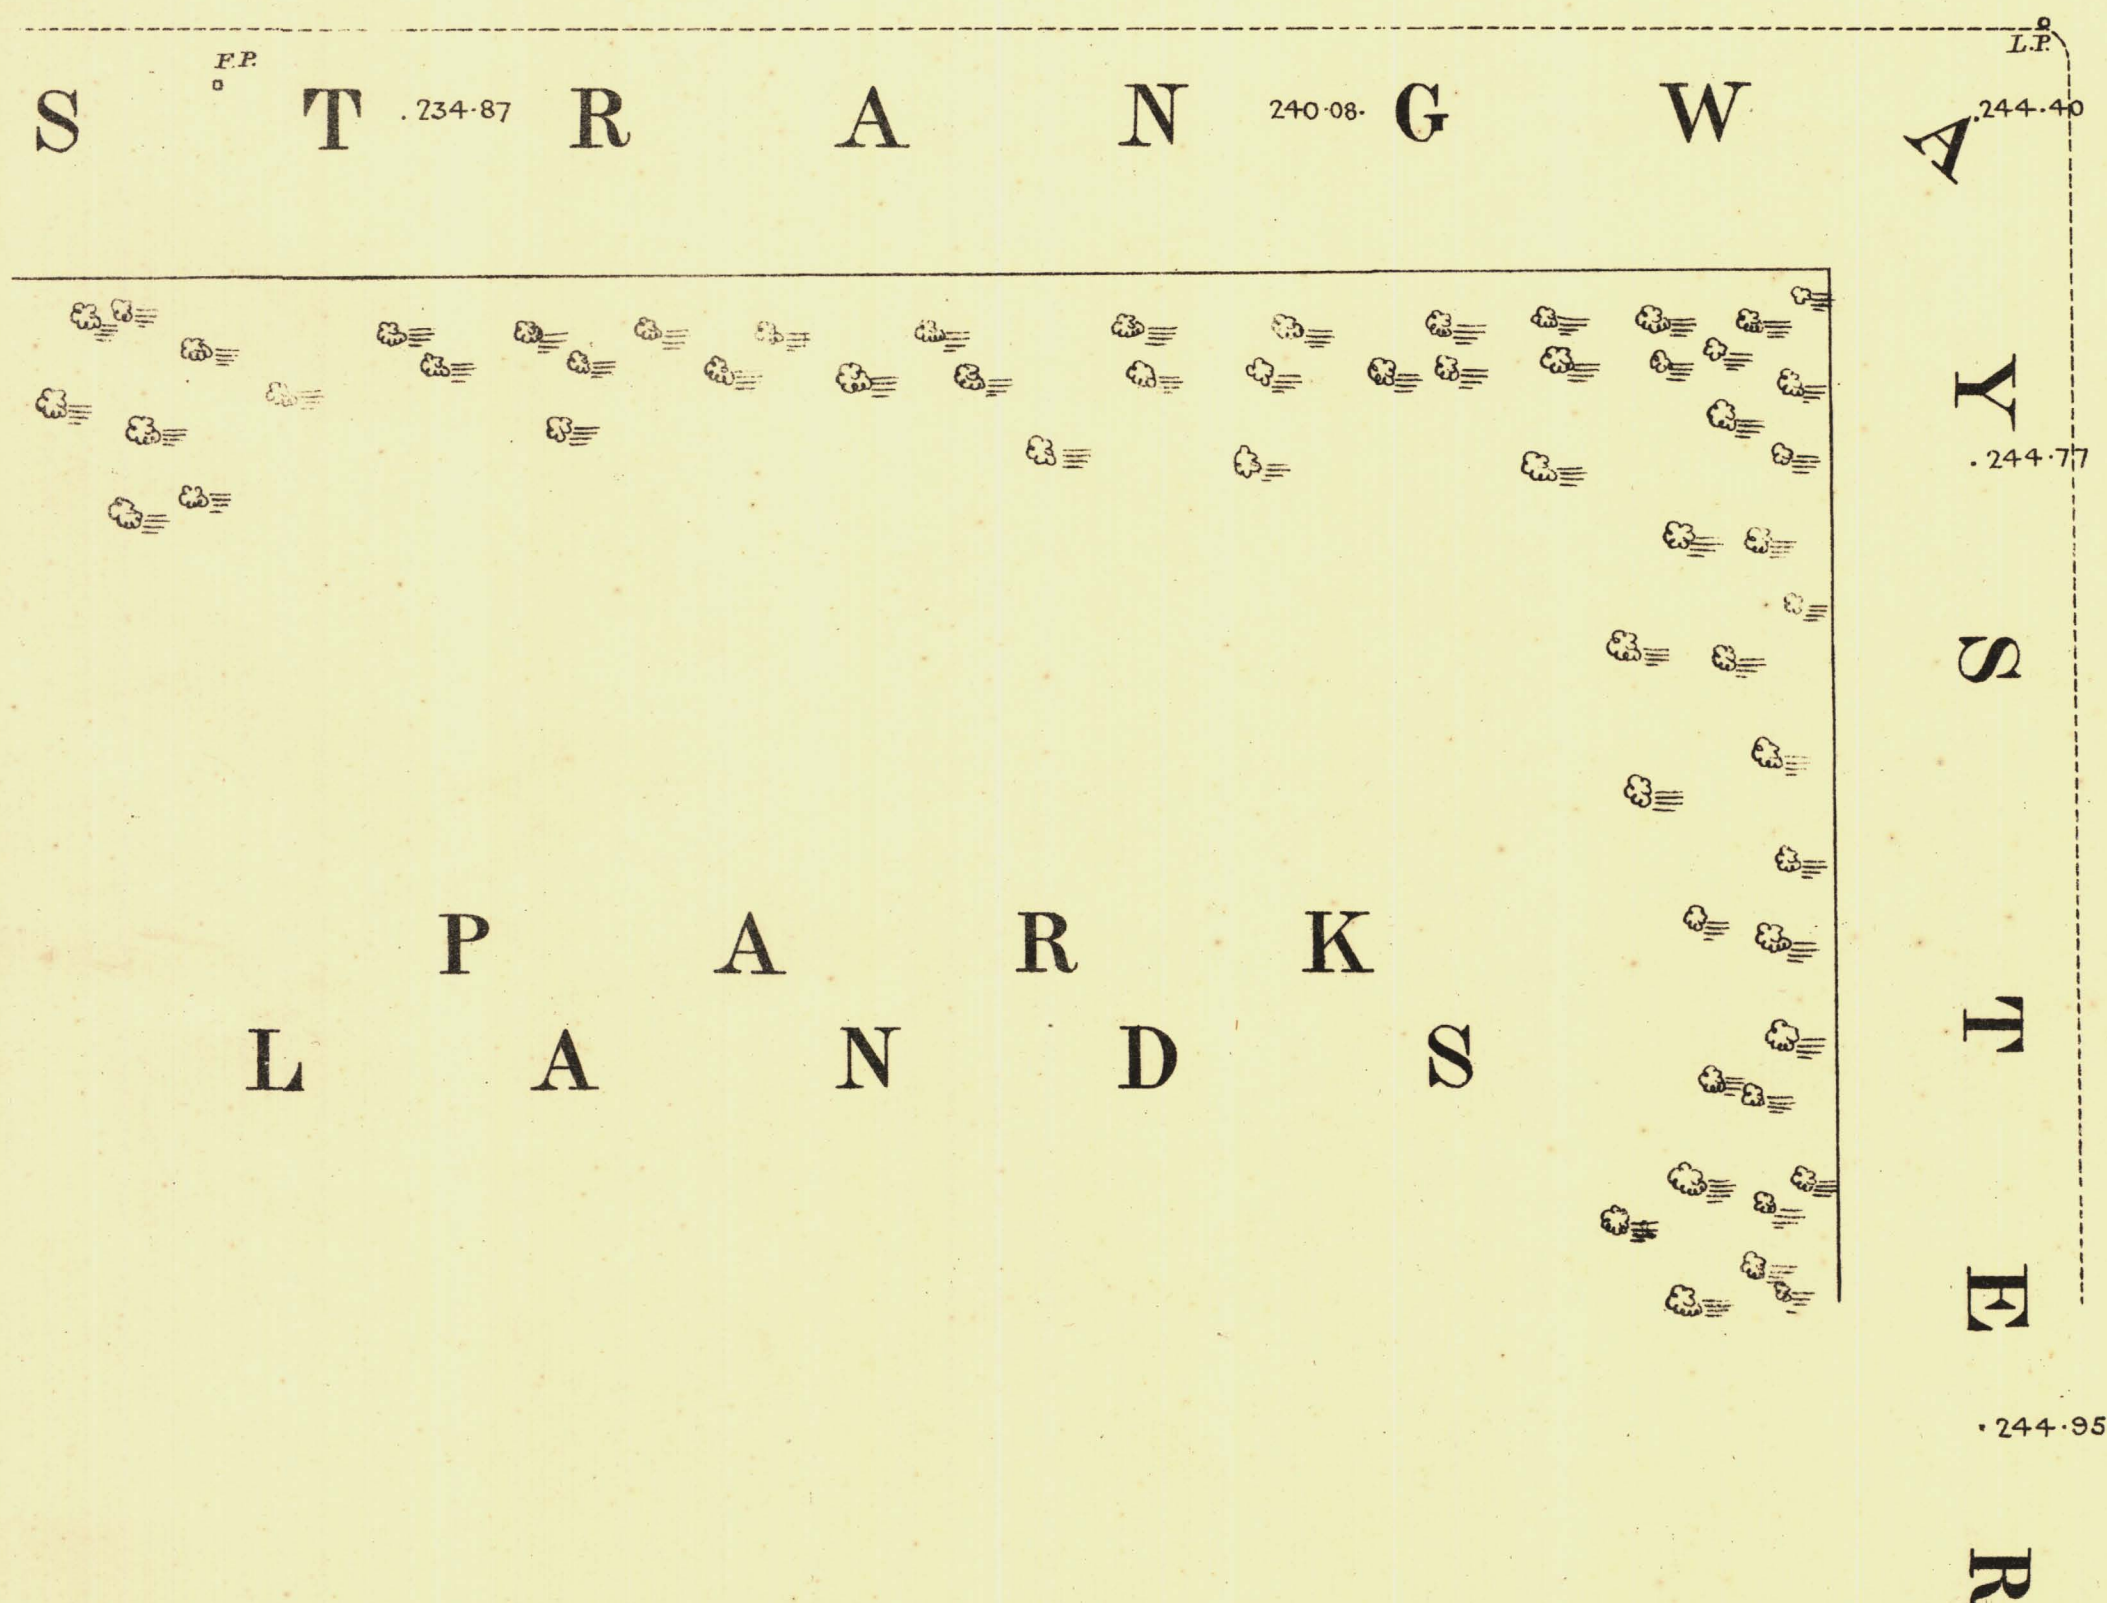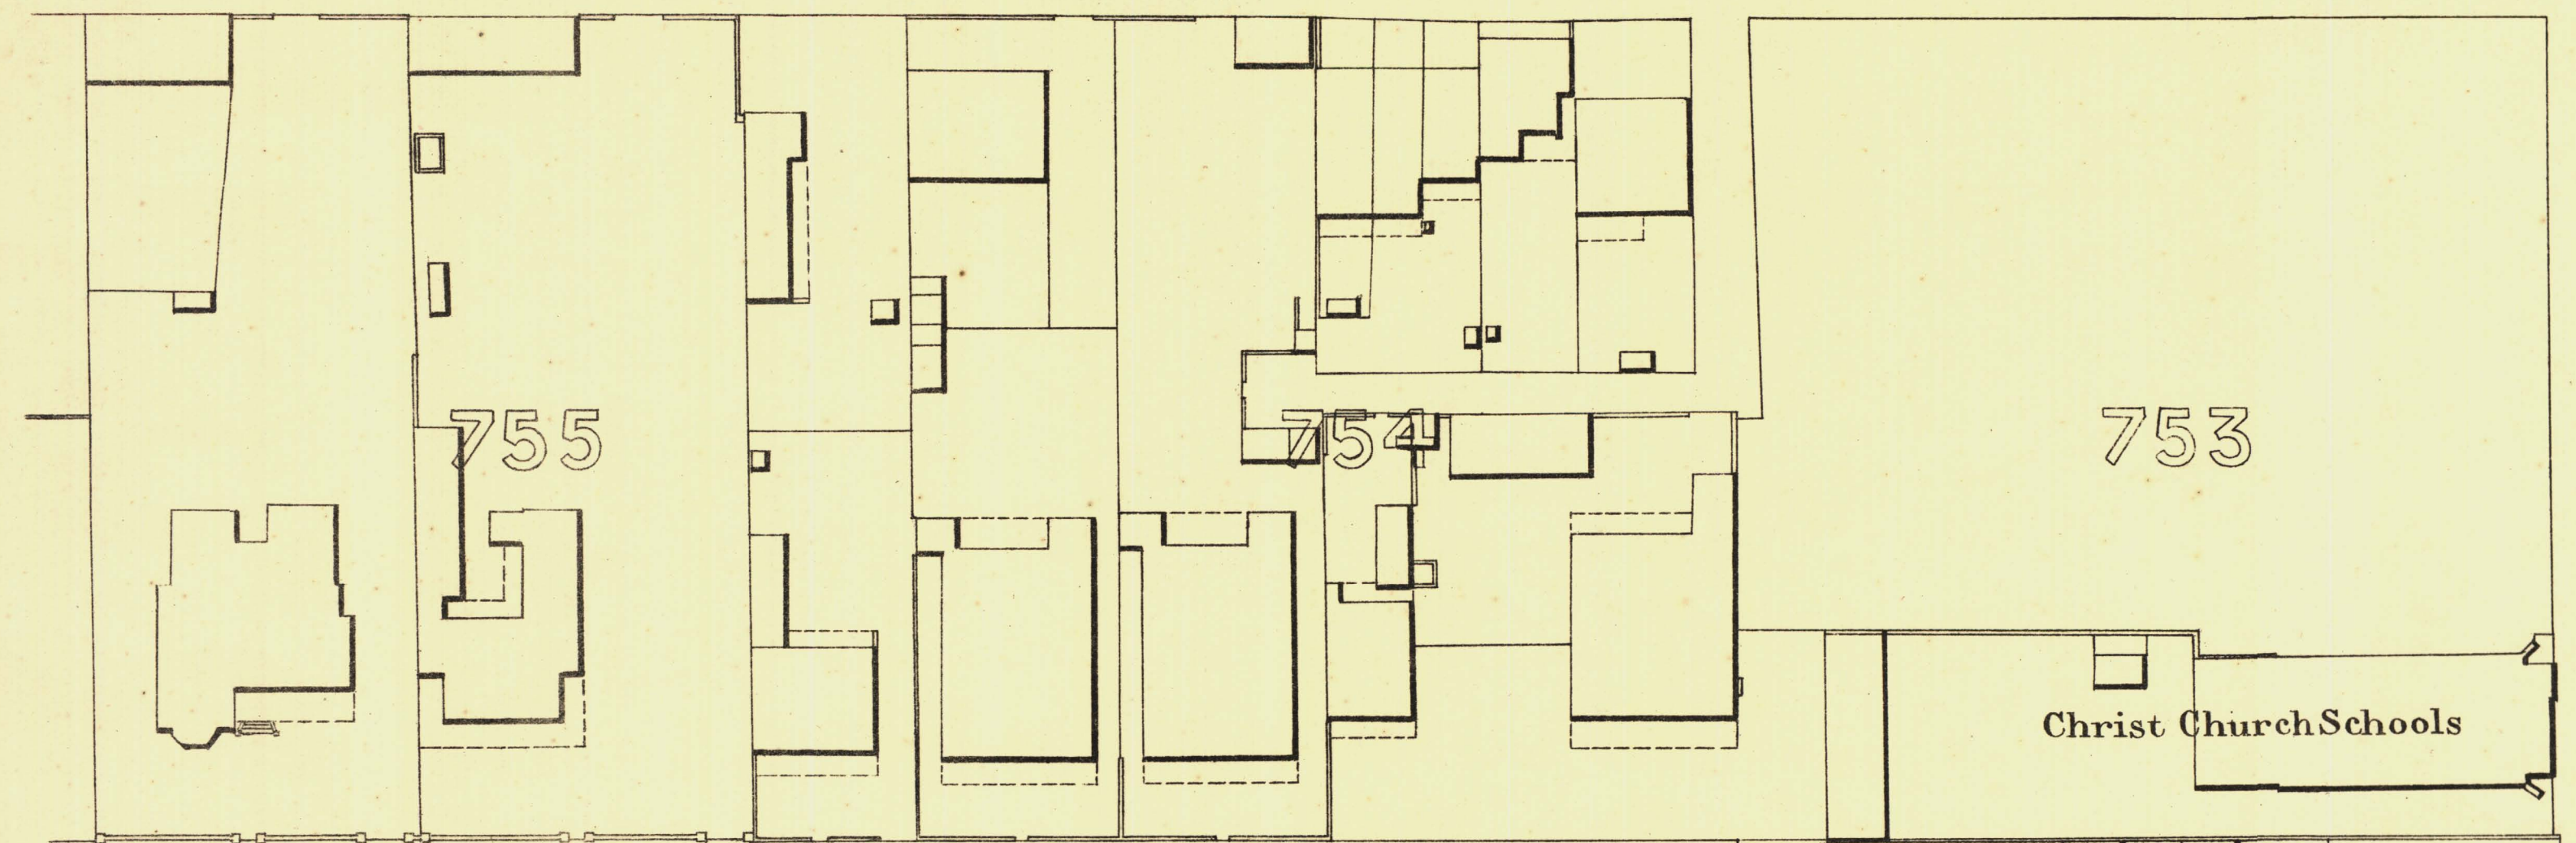

S
T
R
E
E
T
S
C
O
U
N
T
Y
R

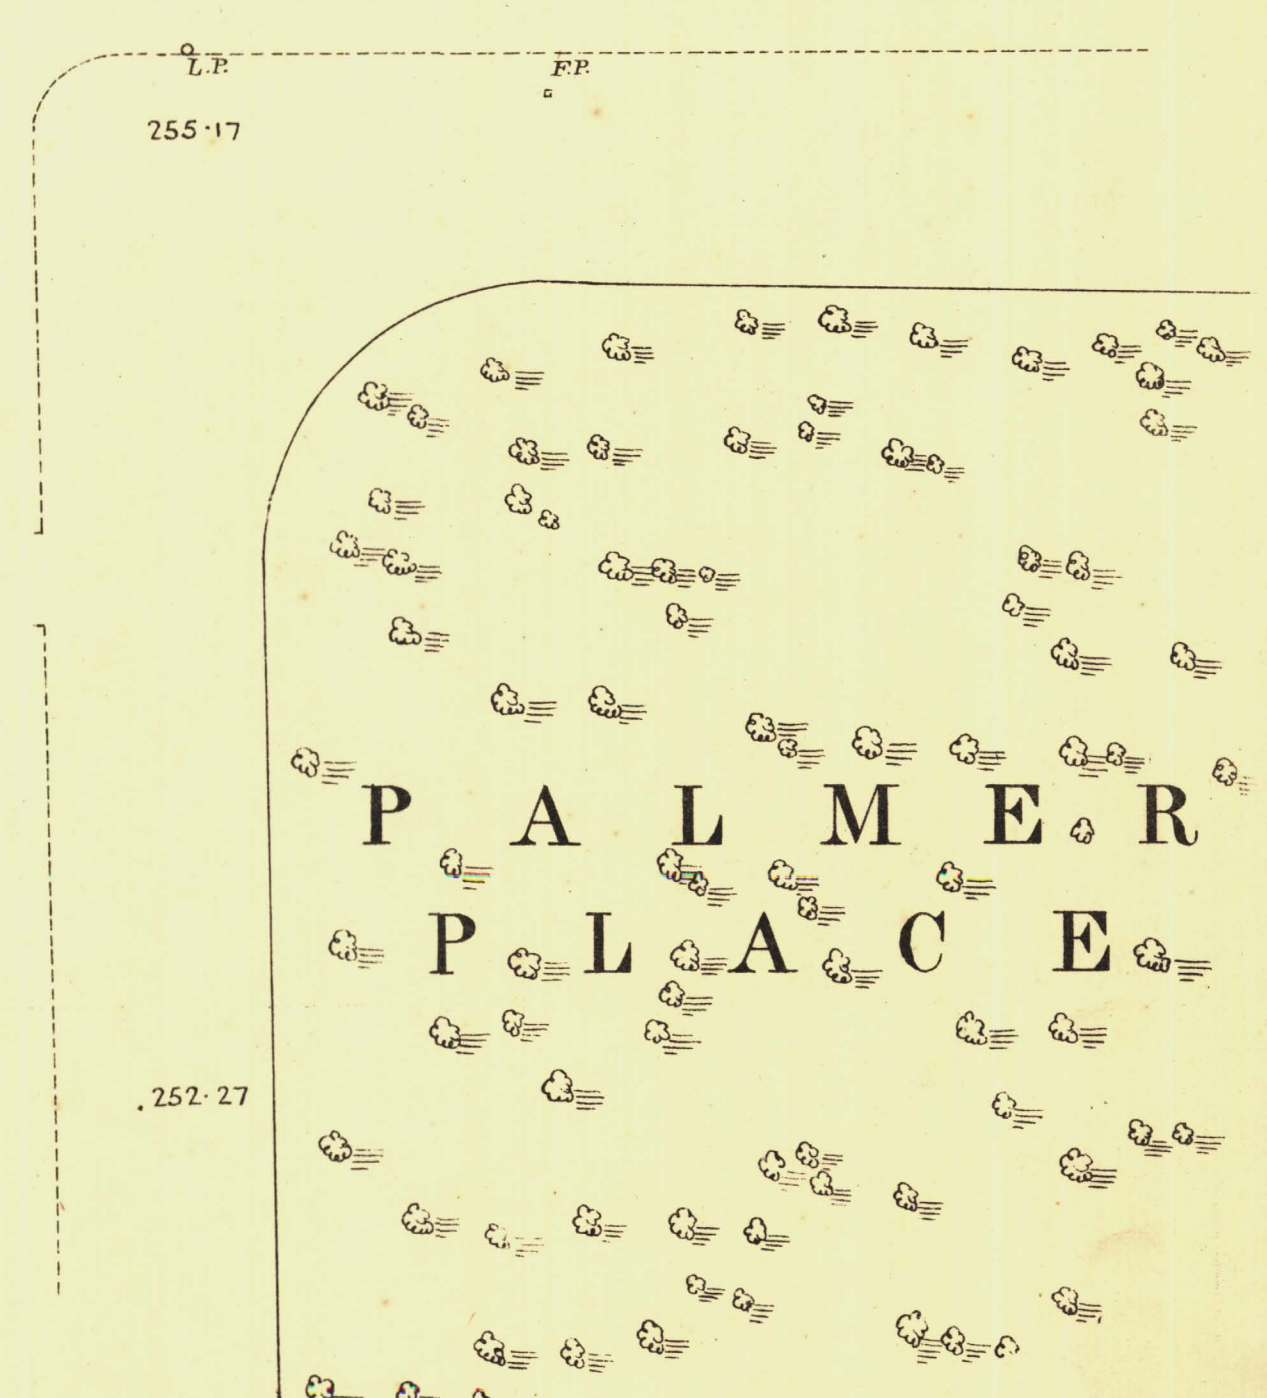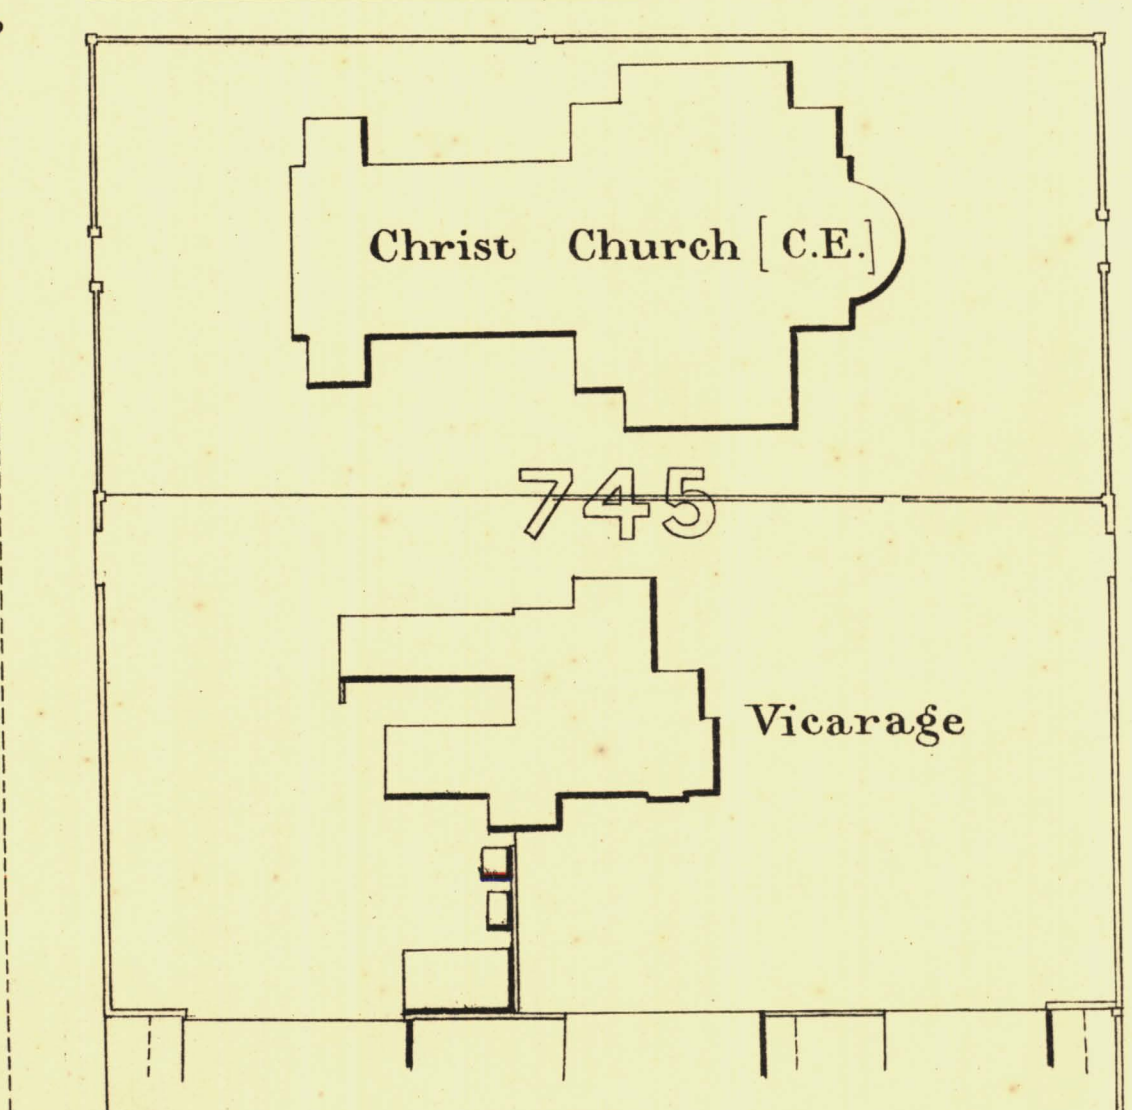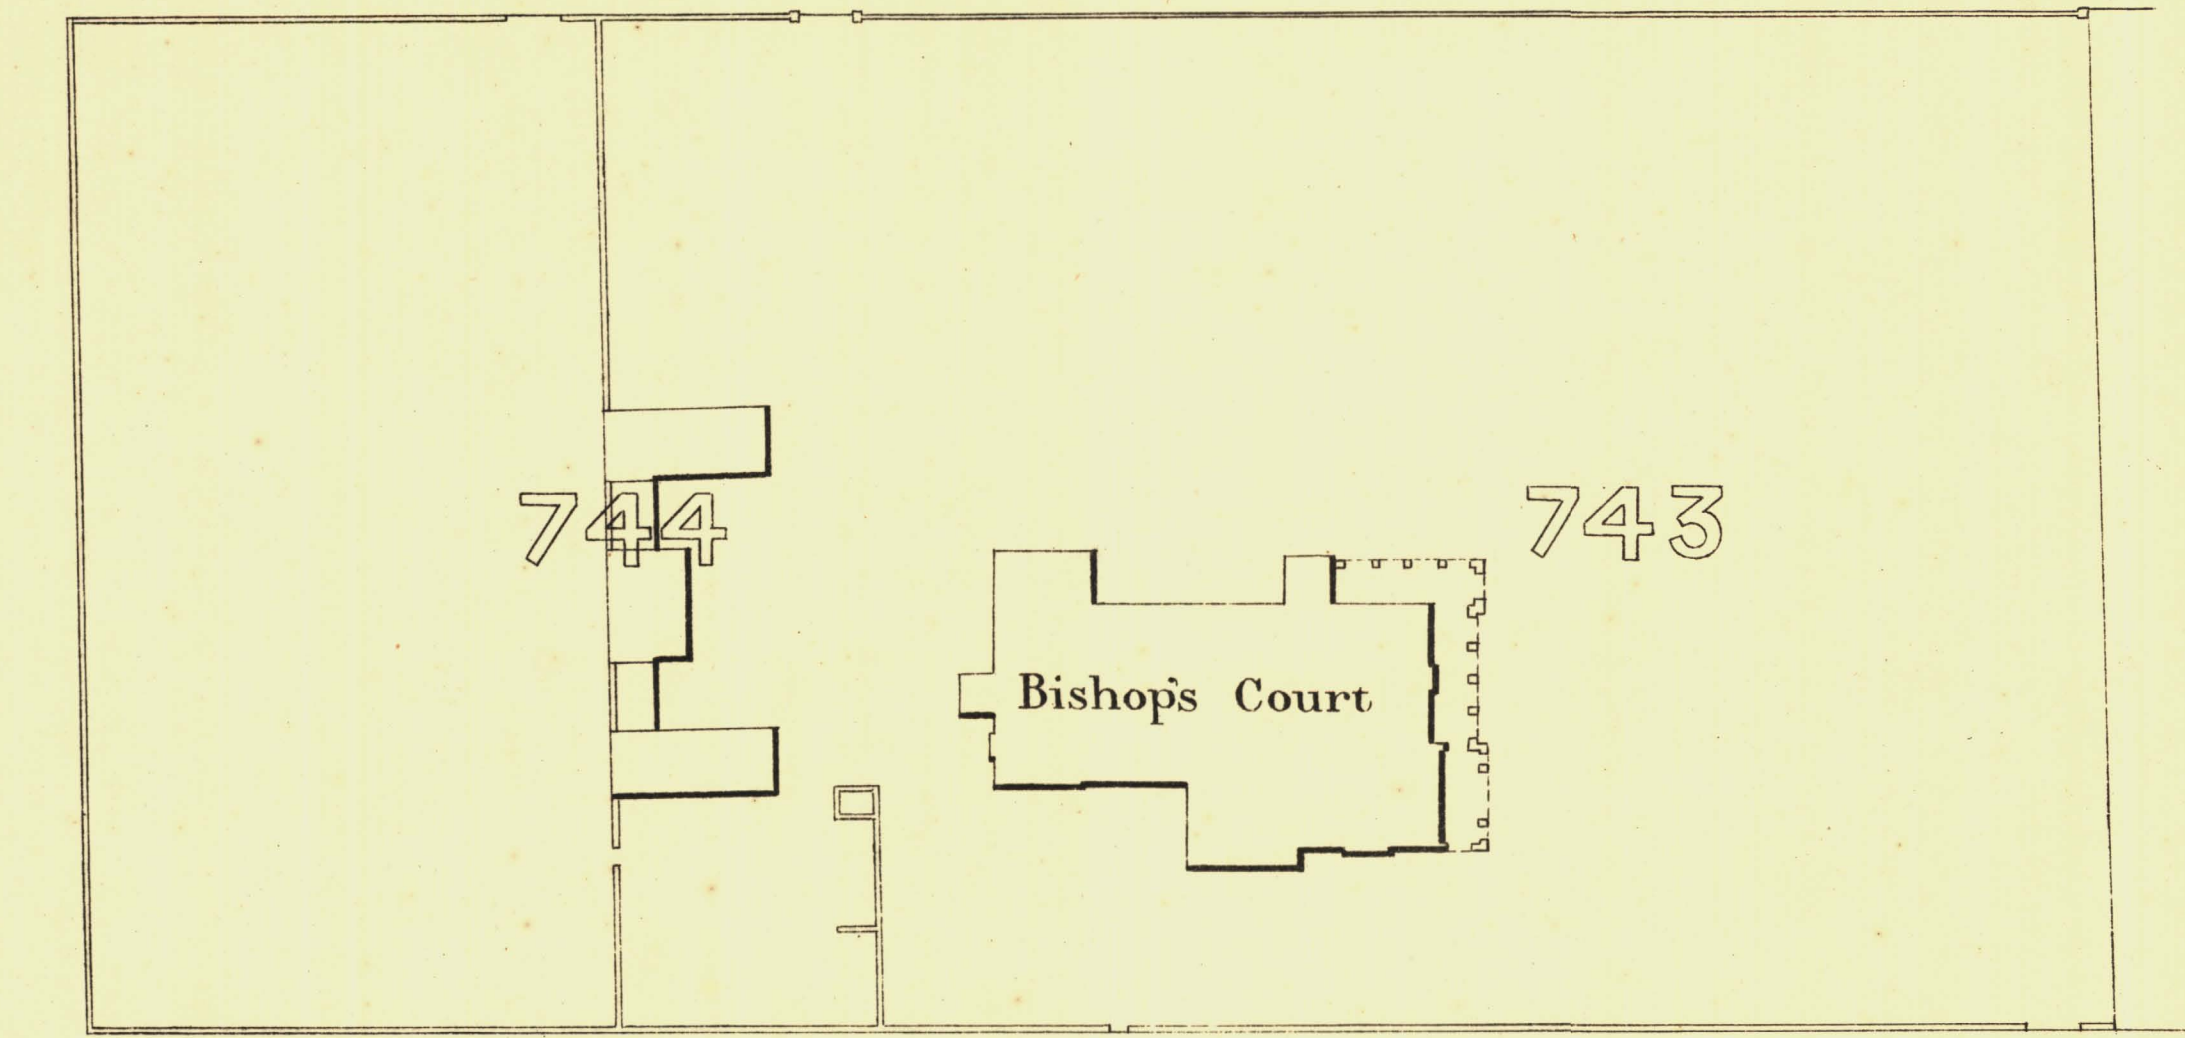

L. Smith Mayor
Thomas W. Smith Town Clerk

100 Feet 50 0 Scale Forty Feet to One Inch 100 200 300 Feet.

SURVEYOR GENERAL'S OFFICE, ADELAIDE. *Innes & Co. Surveyors, Photolithographers.*

REFERENCE

Town Acres shown thus	14-1	Fire Plugs shown thus	o.F.P.
Stone Buildings	□	Stop-cocks	o.S.C.
Brick do	□	Stand-pipes	o.S.P.
Wood and Iron do	□	Lamp-posts	o.L.P.
Pillar Post-offices	o.P.O.	Telegraph-posts	o.T.P.
Levels	229-31	Datum 100 Feet below Low-water	at Port Adelaide.

Charles W. Smith
City Engineer
Licensed Surveyor R.F.A.