



NORTH ADELAIDE

ROBE WARD

KEY TO ADJOINING SHEETS

Sheet N^o 89.

88	89	90
87	89	90
86	88	89

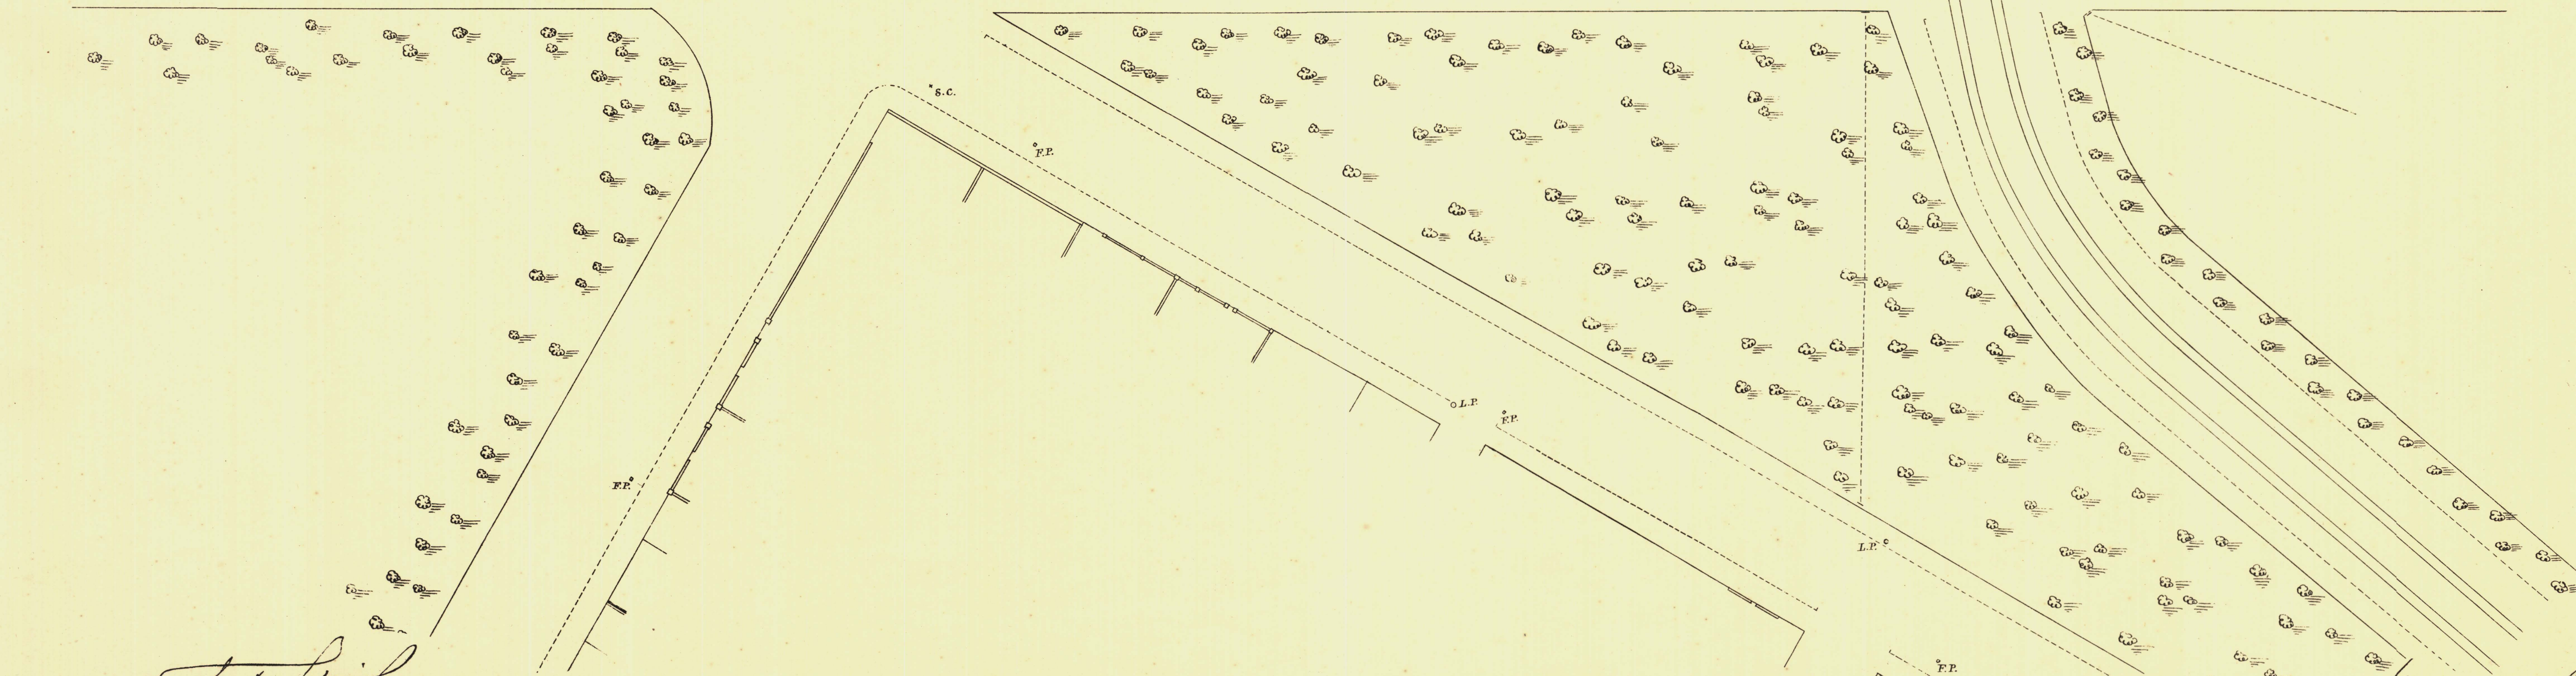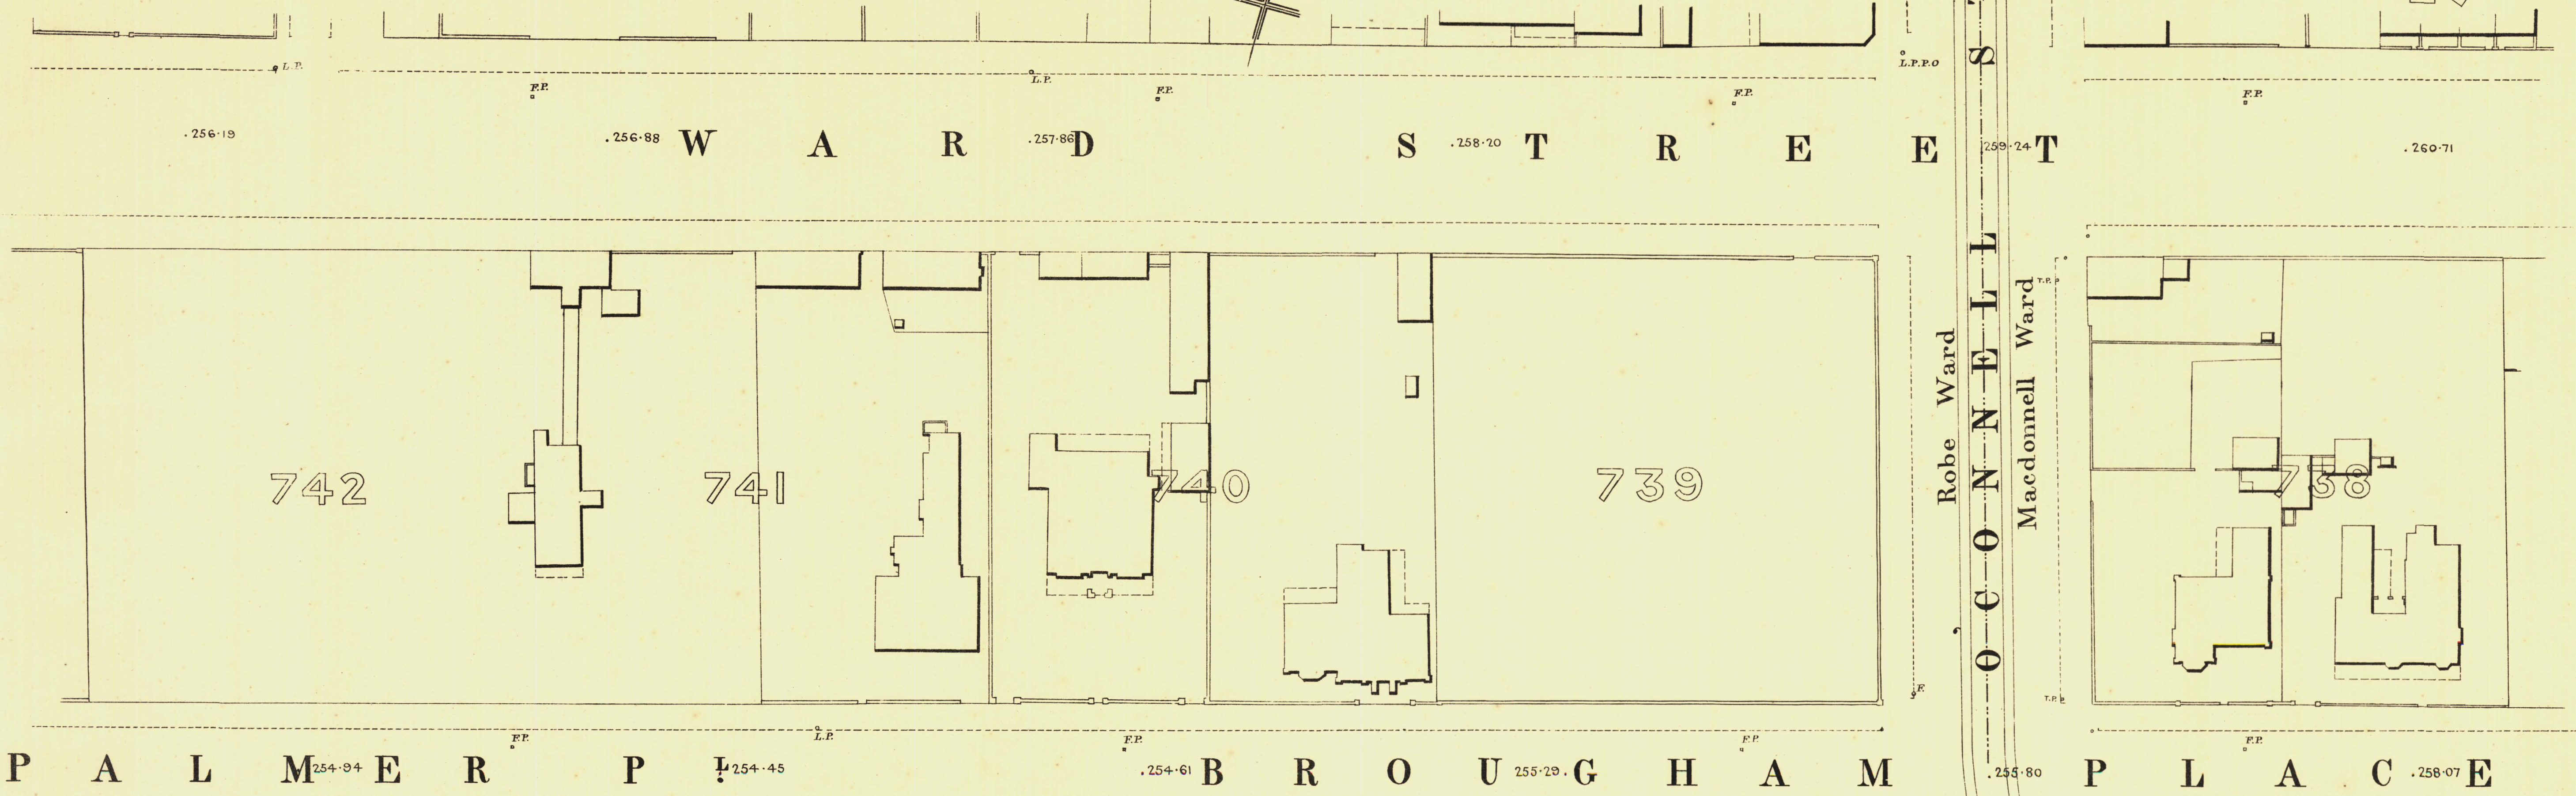

L. Smith Mayor
Thomas ... Town Clerk

Scale Forty Feet to One Inch
 100 200 300 Feet

REFERENCE
 Town Acres shown thus [Symbol]
 Stone Buildings [Symbol]
 Brick do [Symbol]
 Wood and Iron do [Symbol]
 Pillar Post-offices [Symbol]
 Levels [Symbol]
 Fire Plugs shown thus [Symbol]
 Stop-cocks [Symbol]
 Stand-pipes [Symbol]
 Lamp-posts [Symbol]
 Telegraph-posts [Symbol]
 Datum 100 Feet below Low water at Port Adelaide.

Charles W. Smith
 City Engineer
 Licensed Surveyor R.P.A.