


NORTH ADELAIDE

Sheet N°91.

MAC DONNELL WARD

KEY TO ADJOINING SHEETS

98	99	100
93	97	
88	89	90

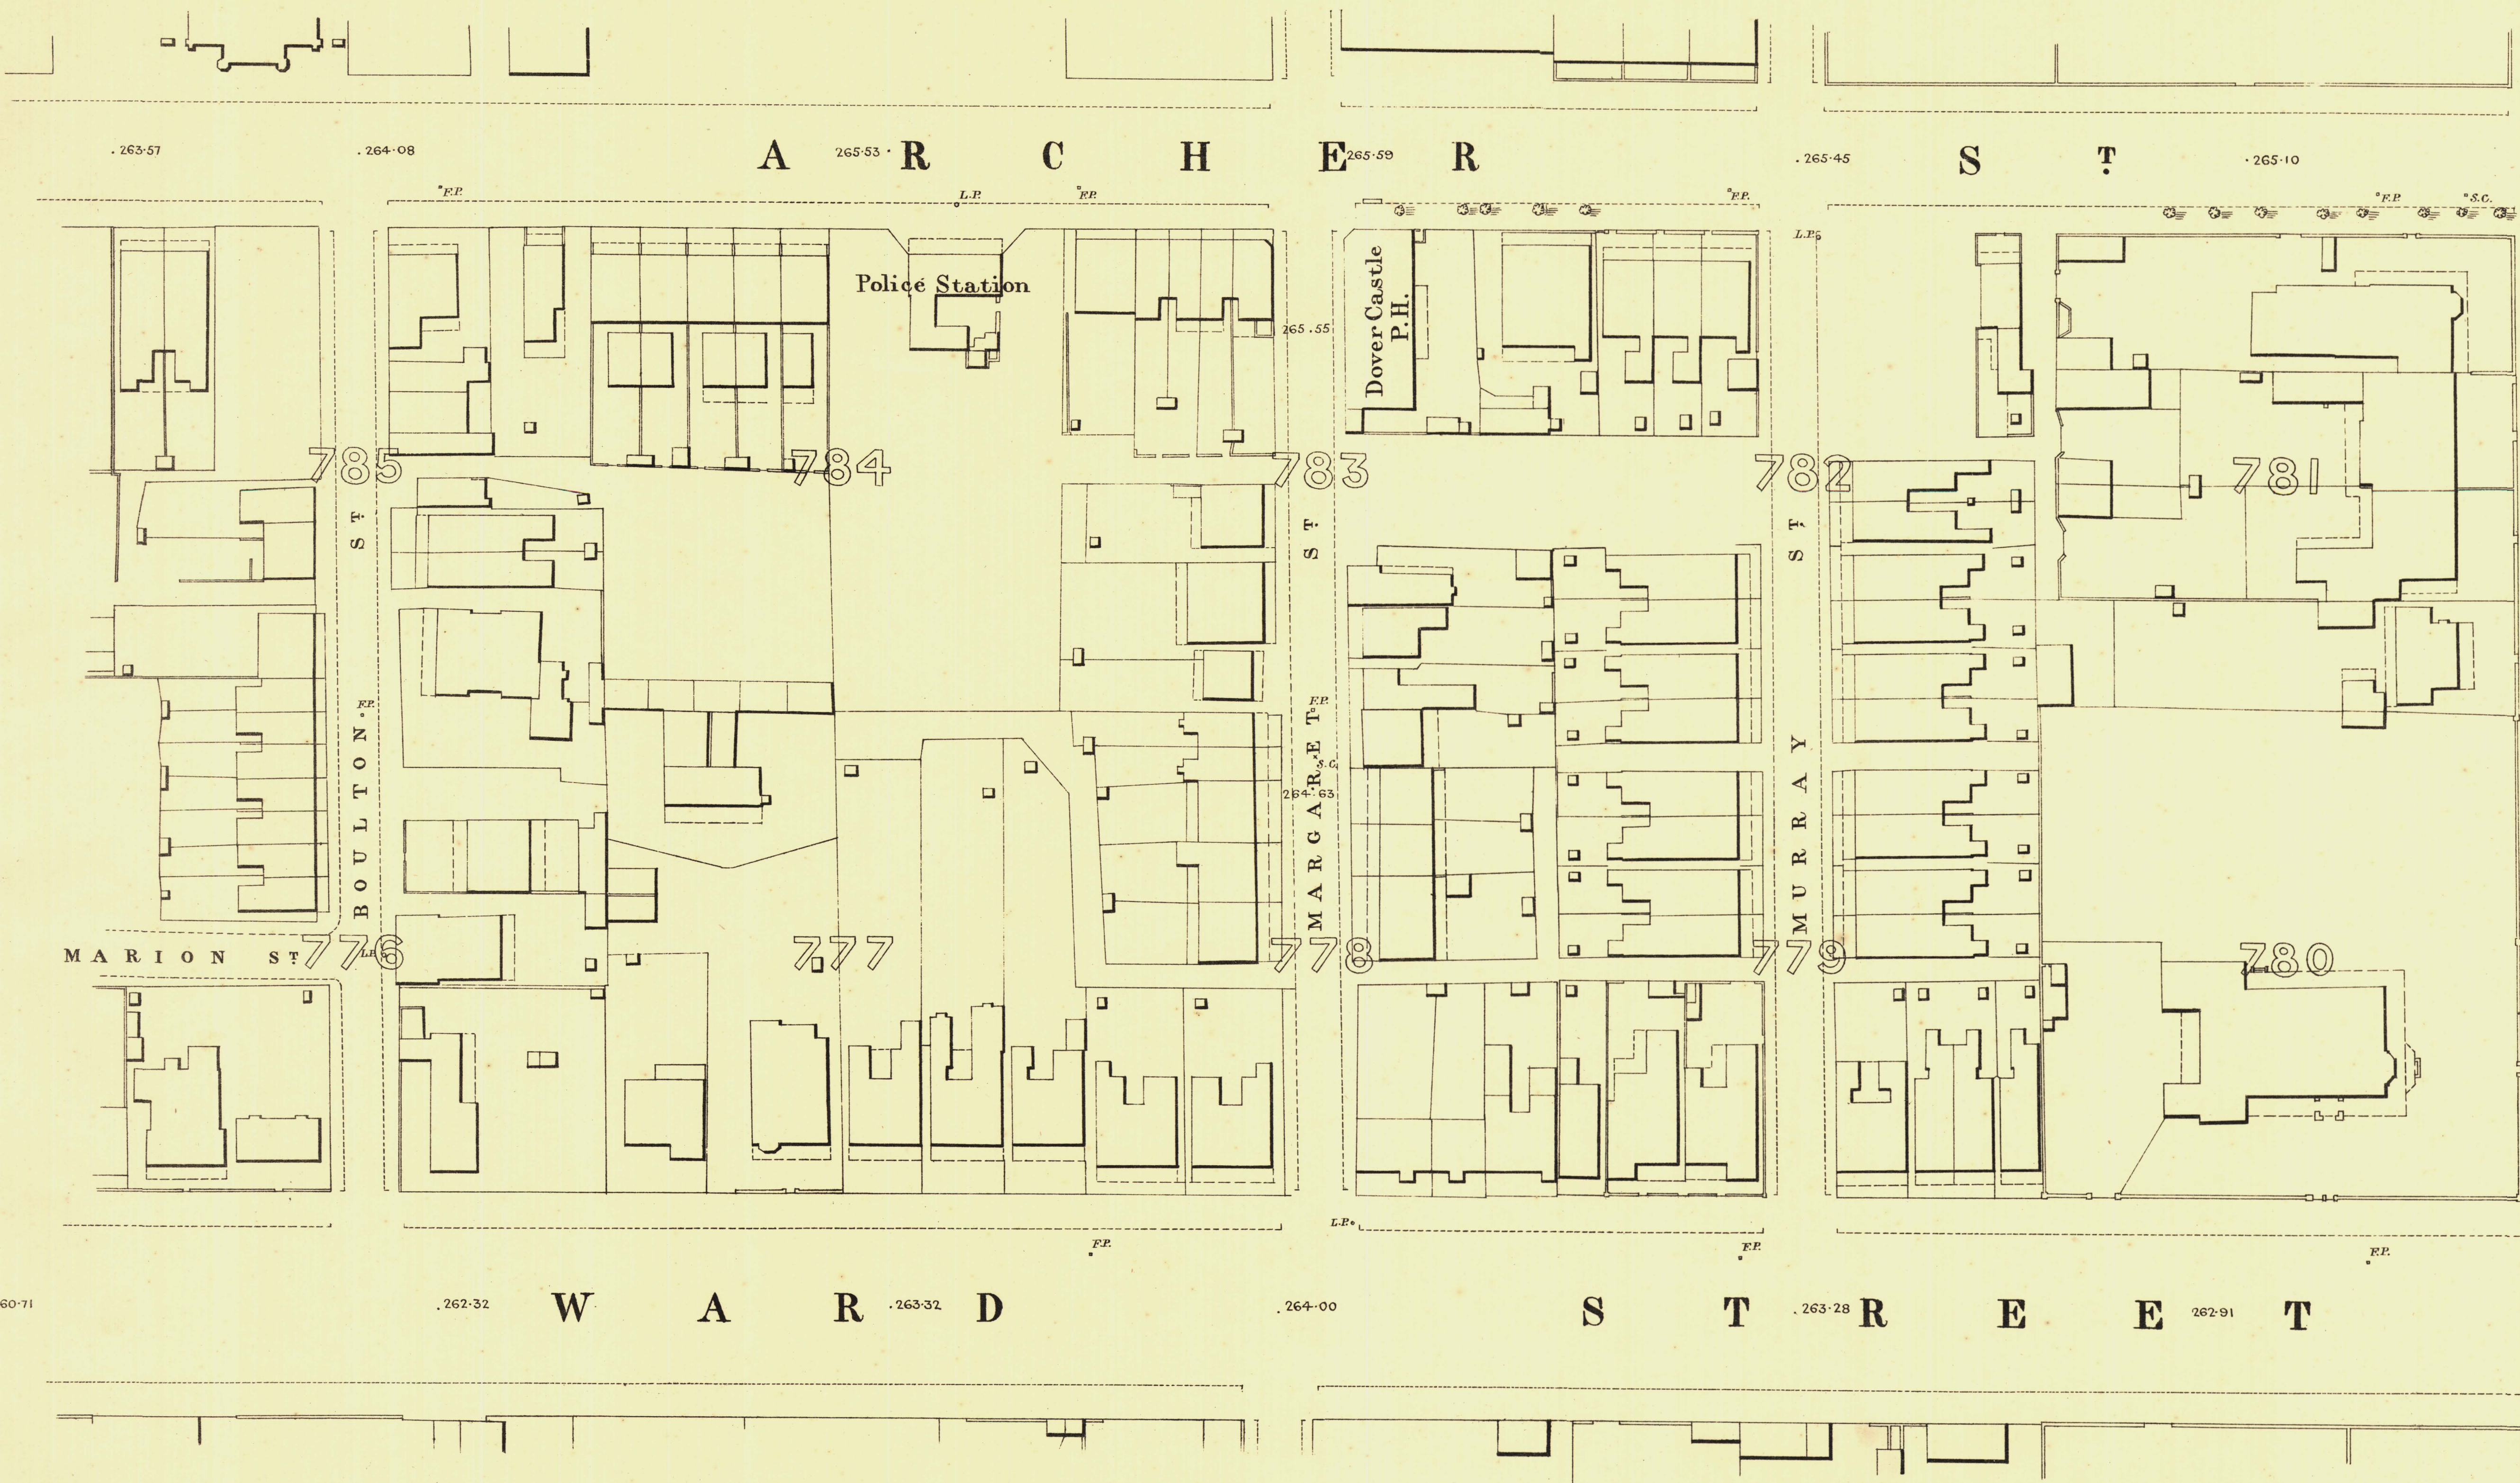

R
E
T
E
R
V
E
F
E
L
P

S
D
N
L
A
R
K
A
P



L. Smith Mayor

Thomas ... Town Clerk

Scale Forty Feet to One Inch

SURVEYOR GENERAL'S OFFICE, ADELAIDE.

REFERENCE

Town Acres shown thus - [Symbol]	Fire Poles shown thus - [Symbol]	[Symbol] F.P.
Stone Buildings - [Symbol]	Stop-cocks - [Symbol]	[Symbol] S.C.
Brick do - [Symbol]	Stand pipes - [Symbol]	[Symbol] S.P.
Wood and Iron do - [Symbol]	Lamp posts - [Symbol]	[Symbol] L.P.
Pillar Post offices - [Symbol]	Telegraph posts - [Symbol]	[Symbol] T.P.
Levels - [Symbol]	229-31 Datum 100 Feet below Low-water at Port Adelaide.	

Charles W. Smith
City Engineer
Licensed Surveyor R.P.A.