

NORTH ADELAIDE


Sheet N^o 95.

ROBE WARD

KEY TO ADJOINING SHEETS

96	97	98
94	93	
87	88	

P
A
R
K
L
A
N
D
S

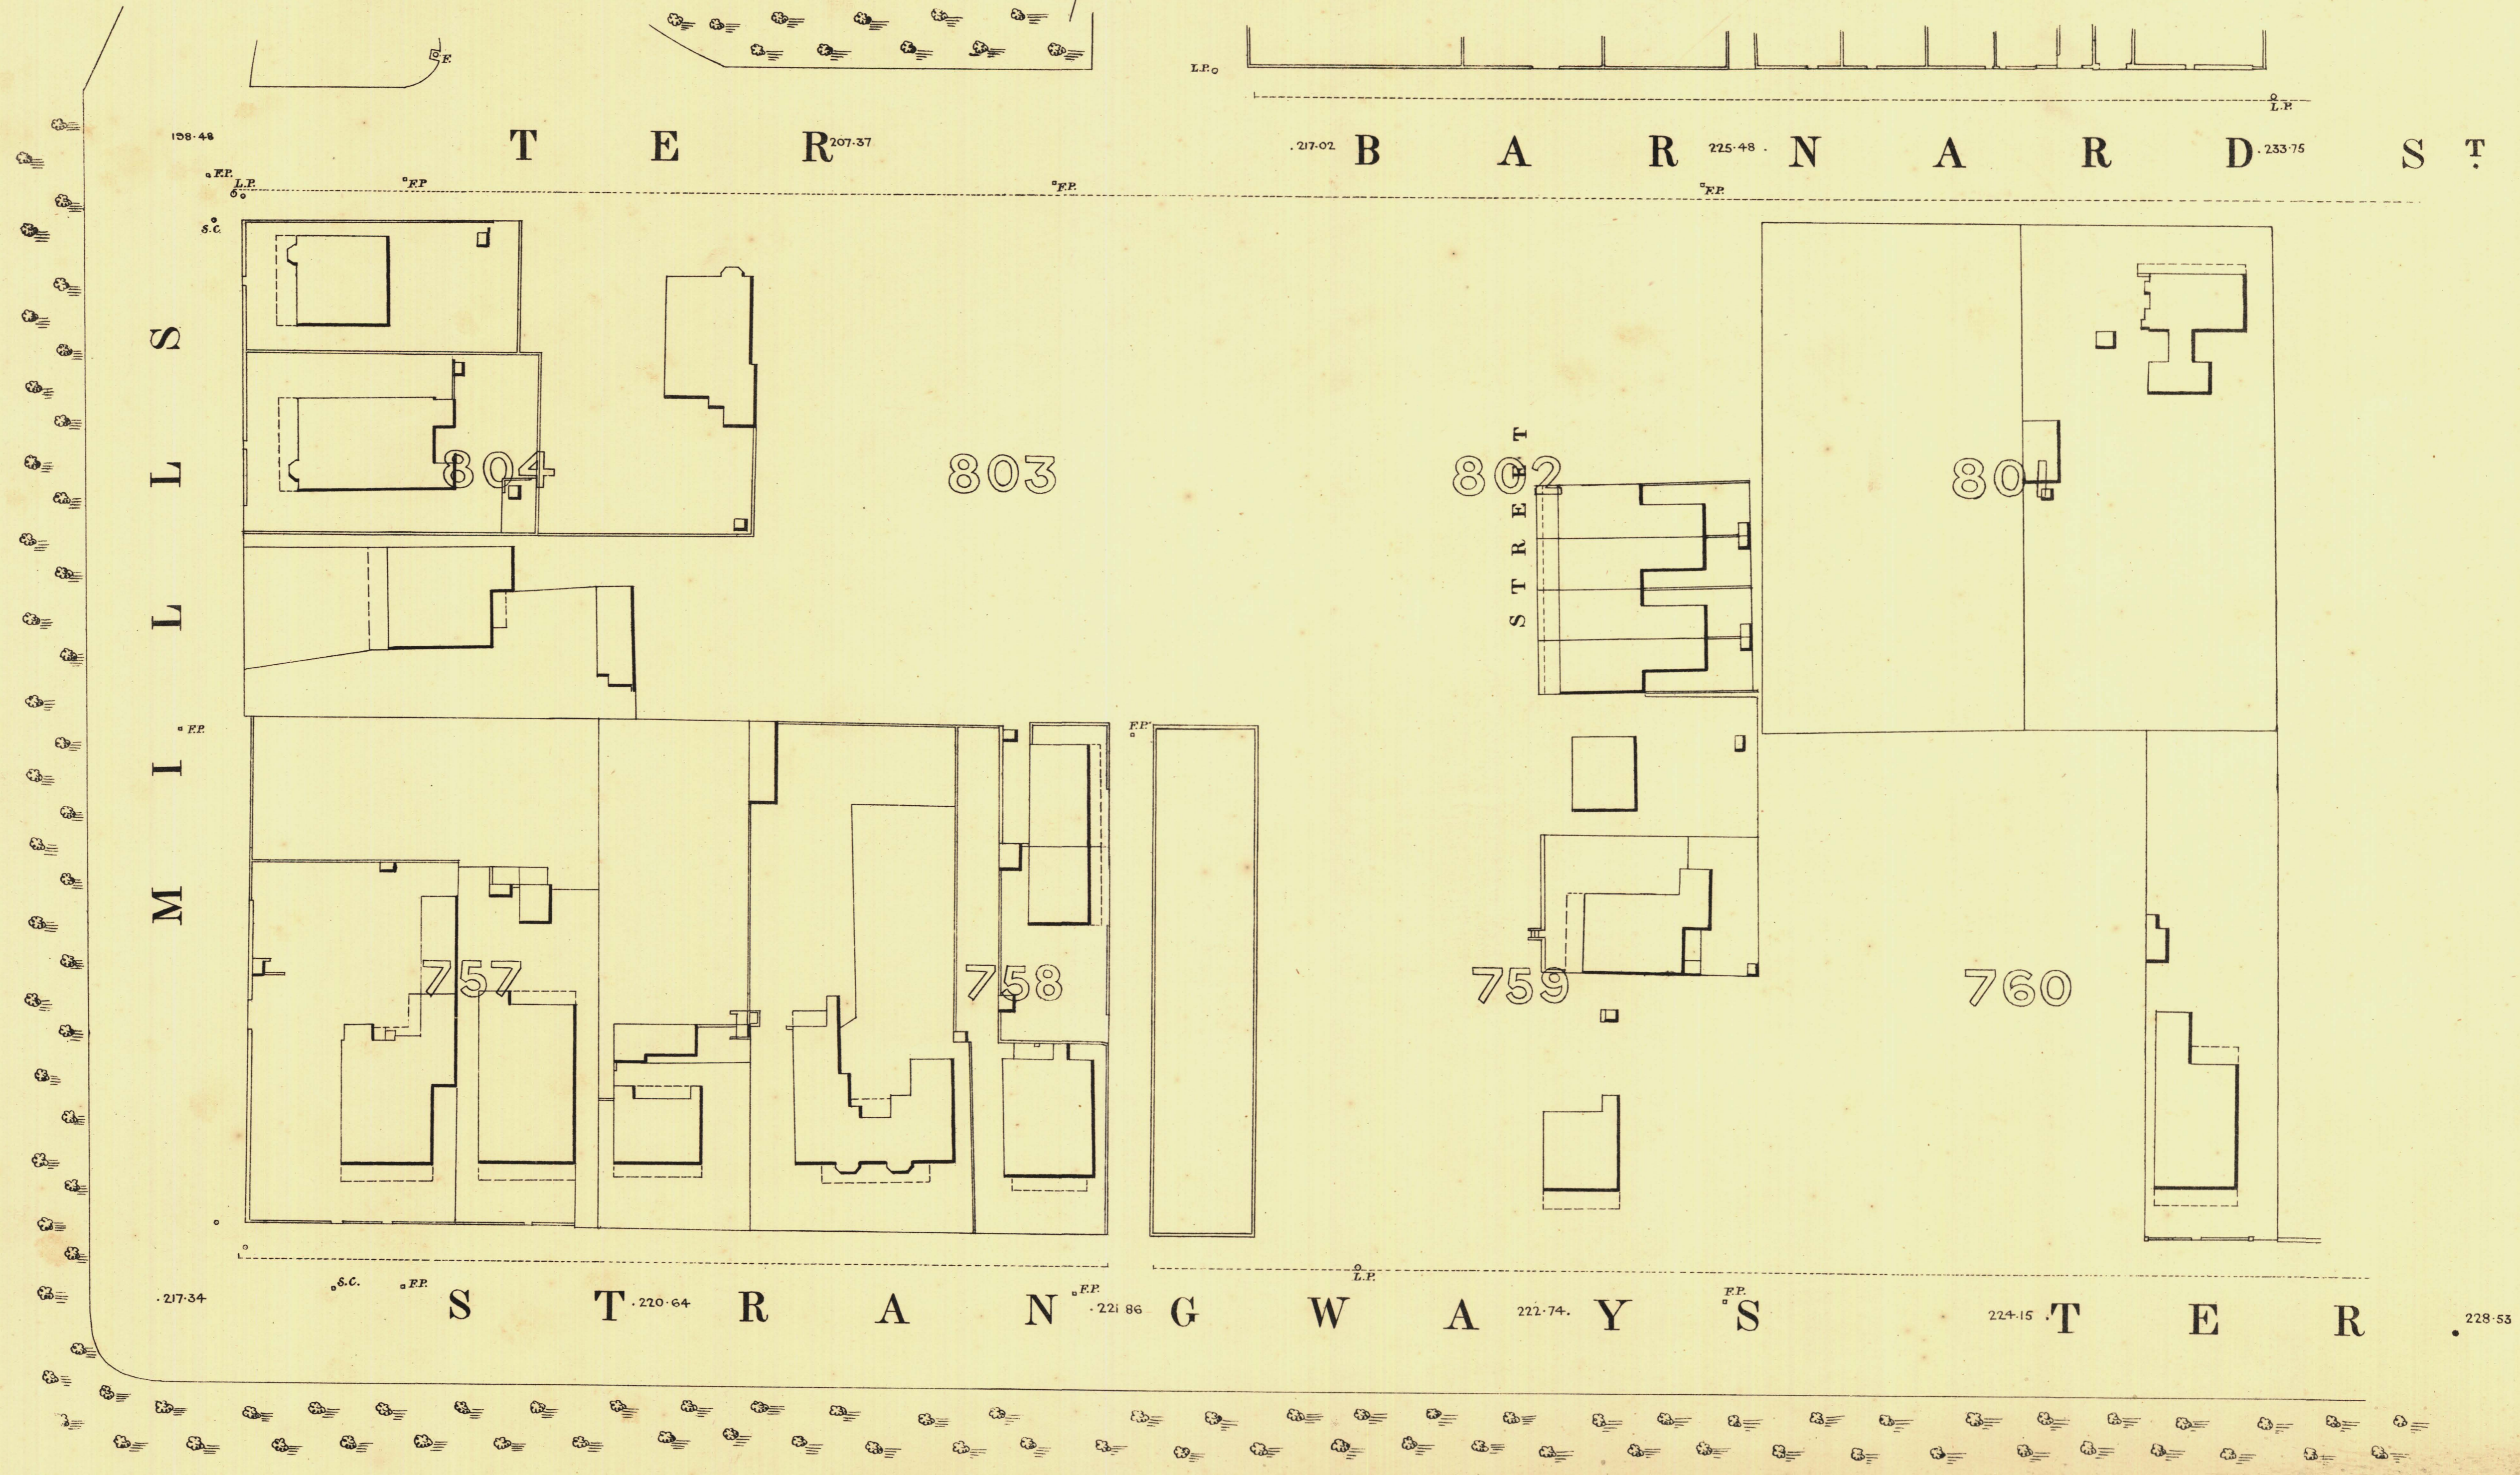

P
A
R
K
L
A
N
D
S



L. Smith
Mayor

Thomas W. Smith
Town Clerk

100 Feet 50 200 300 Feet.
Scale Forty Feet to One Inch

SURVEYOR GENERAL'S OFFICE ADELAIDE. From S. Crawford, Photogrammetrist.

REFERENCE

Town Acres shown thus	144	Fire Plugs shown thus	FP
Stone Buildings	[Symbol]	Stop-cocks	S.C.
Brick do	[Symbol]	Stand-pipes	S.P.
Wood and Iron do	[Symbol]	Lamp-posts	L.P.
Pillar Post-offices	PO	Telegraph posts	T.P.
Levels	229-31	Datum 100 Feet below Low water at Port Adelaide	

Charles W. Smith
City Engineer
Licensed Surveyor R.P.A.