

NORTH ADELAIDE

Sheet N^o 96.

ROBE WARD

KEY TO ADJOINING SHEETS


105	104
97	
95	94




P A R K L A N D S

M O L E S W O R T H S T

R
E
T
S
L
L
M
I

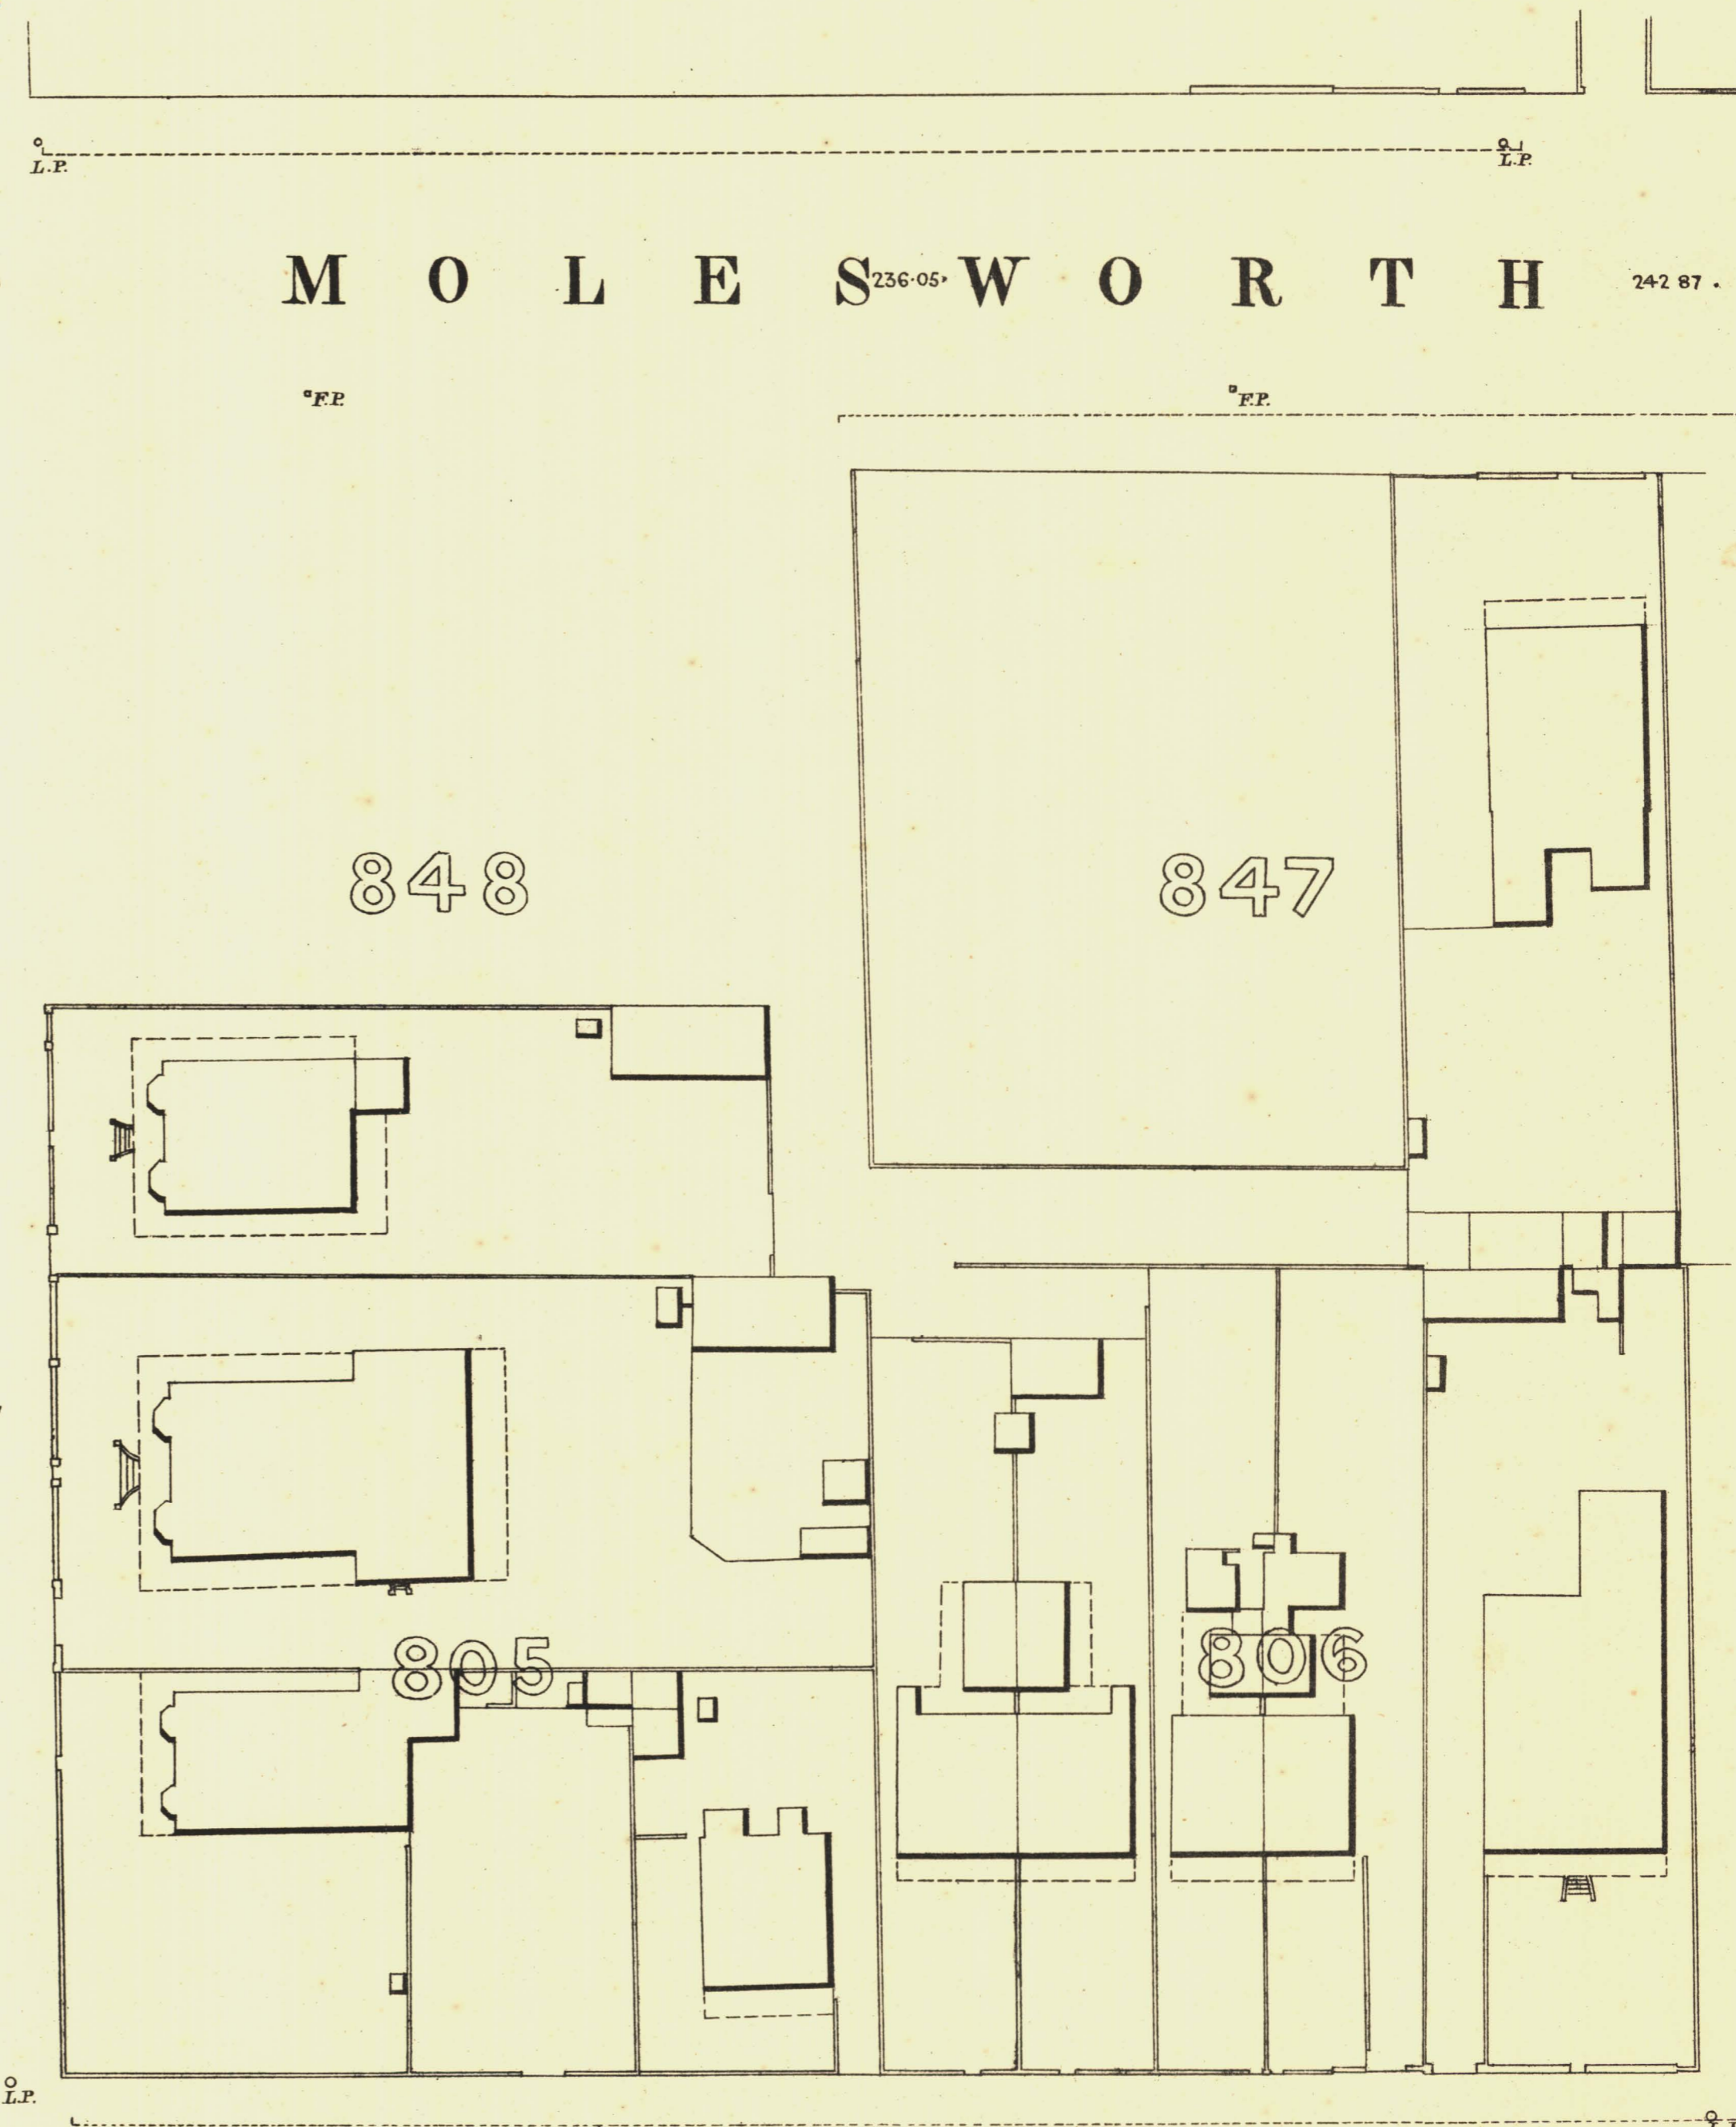

B A R N A R D S T

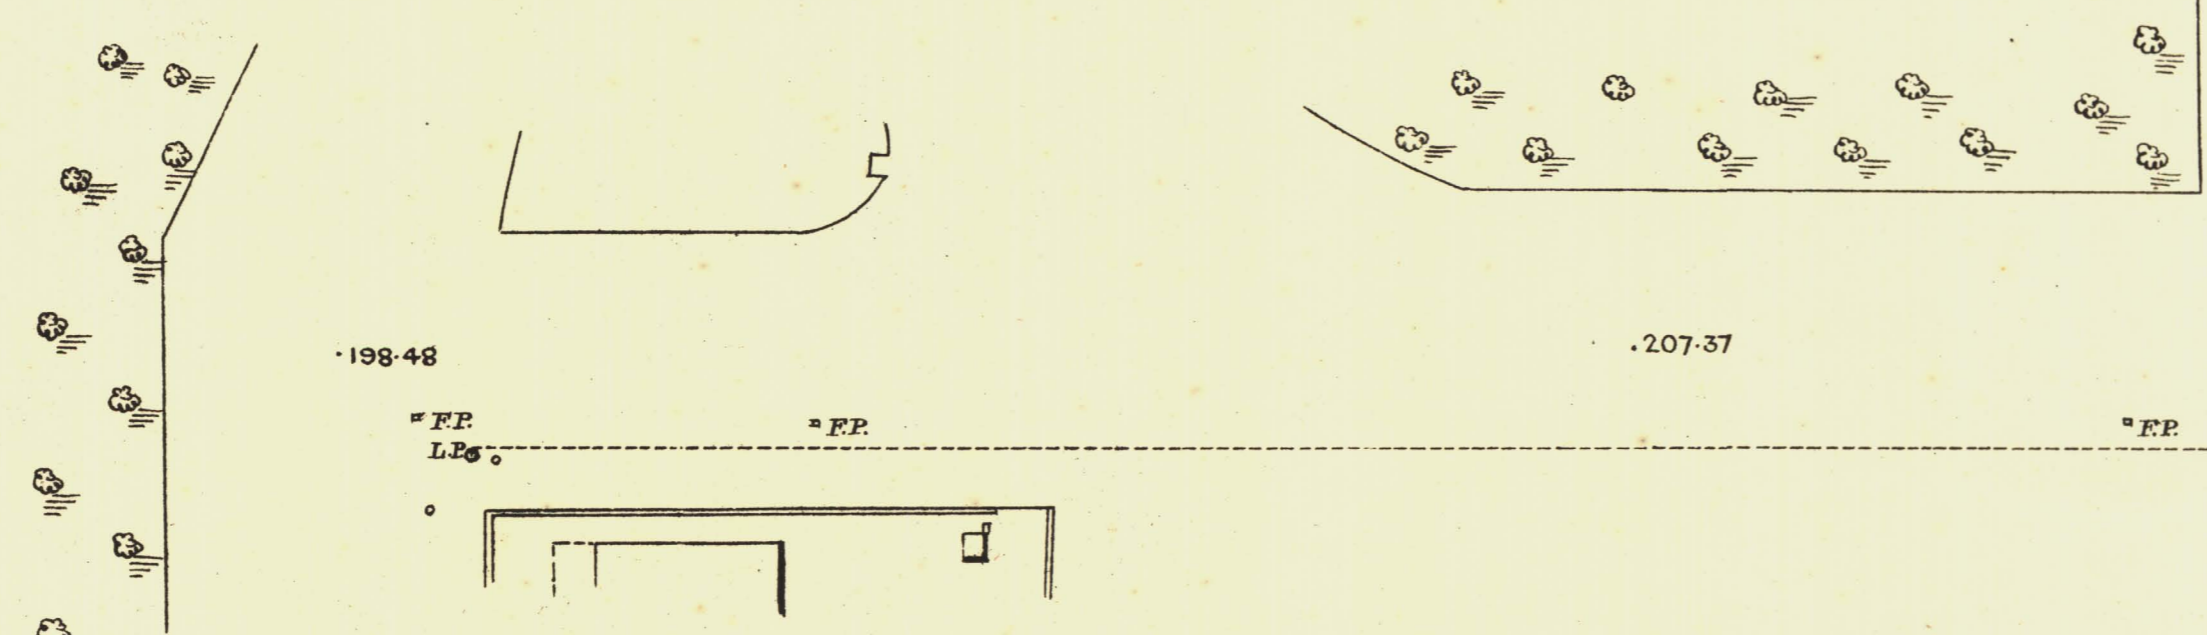

L. Smith Mayor

Thomas Hornum Town Clerk

Scale Forty Feet to One Inch
100 Feet 50 0 50 100 200 300 Feet.

SURVEYOR GENERAL'S OFFICE, ADELAIDE. Drawn S. Overford. Photo-lithographed.

REFERENCE

Town Acres shown thus - [diagonal lines]	Fire Plugs shown thus - [circle with cross]	o.F.P.
Stone Buildings - [thick line]	Stop-cocks - [circle with dot]	*S.C.
Brick do - [dashed line]	Stand-pipes - [circle with cross]	o.S.P.
Wood and Iron do - [thin line]	Lamp-posts - [circle with cross]	o.L.P.
Fillar Post-offices - [circle with cross]	Telegraph-posts - [circle with cross]	o.T.P.
Levels - [dotted line]	Datum, 100 Feet below Low-water at Port Adelaide.	

Walter Smith
City Engineer
Licensed Surveyor R.P.A.