



NORTH ADELAIDE

Sheet N<sup>o</sup> 103.

ROBE WARD

KEY TO ADJOINING SHEETS

106	107	108
104		102
97	98	99

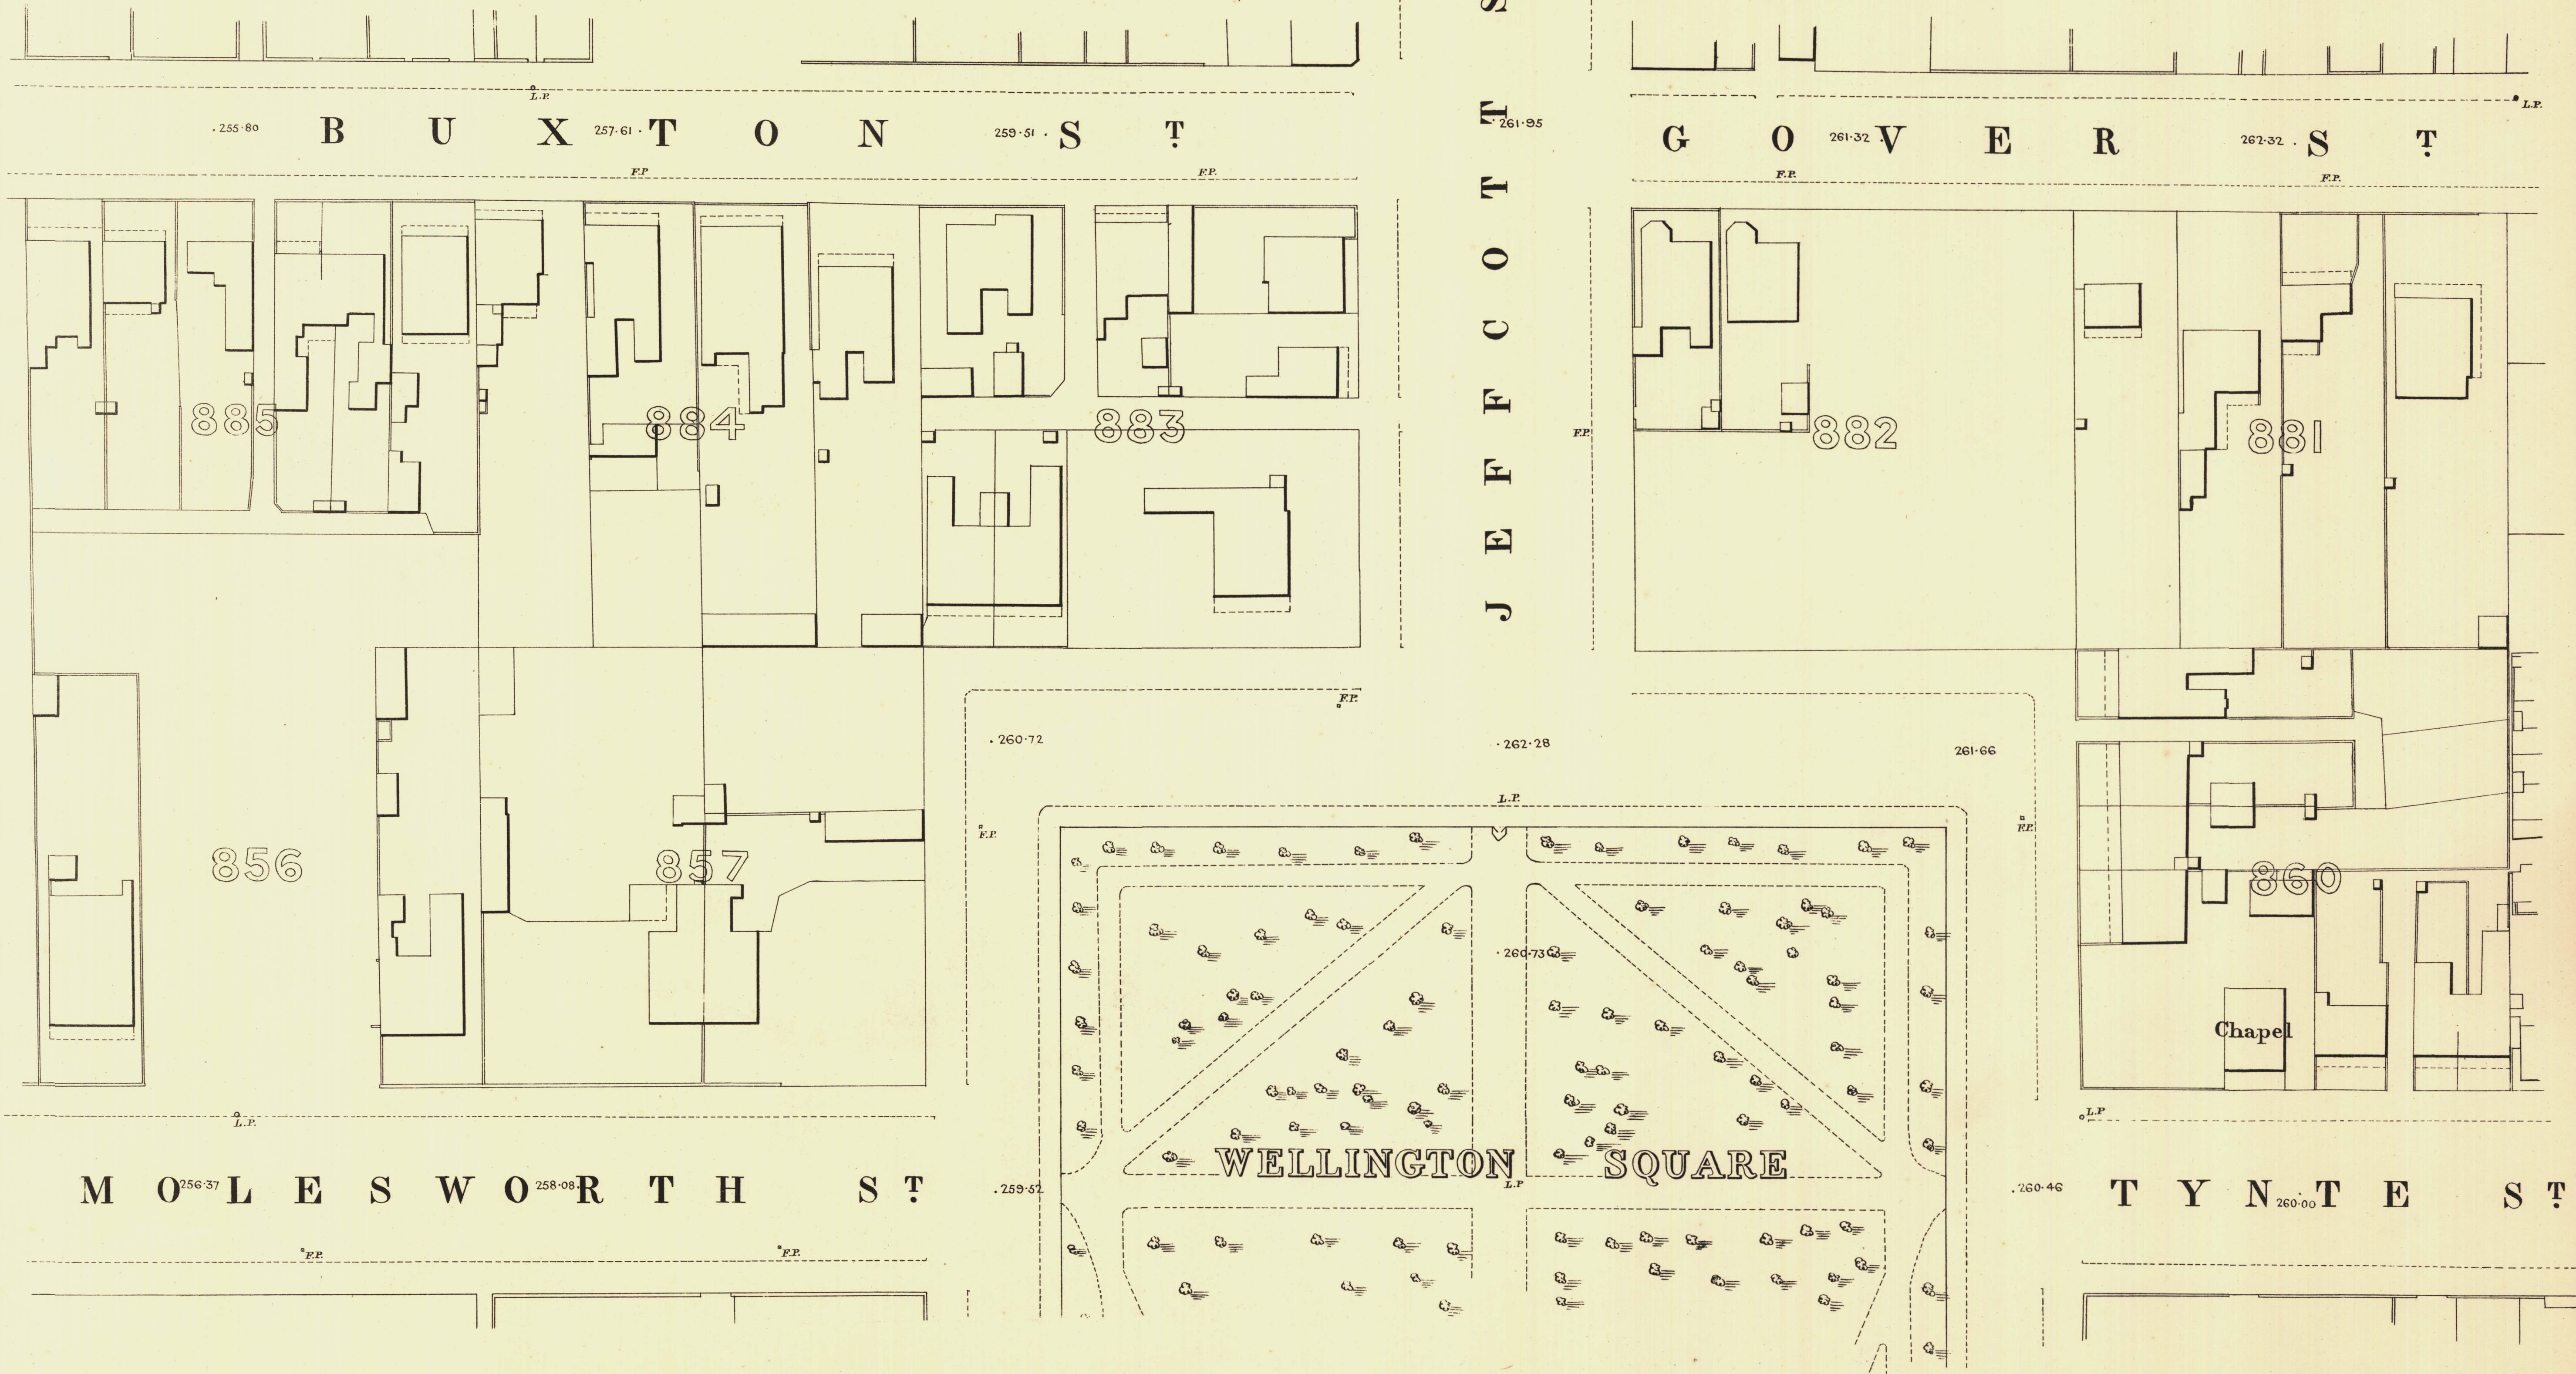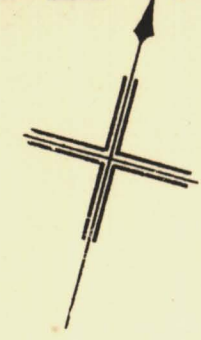

*T. Smith* Mayor

*Thomas W. Smith* Town Clerk

Scale Forty Feet to One Inch

100 Feet 50 200 300 Feet.

SURVEYOR GENERAL'S OFFICE, ADELAIDE. Drawn & Engraved, Photo-lithographed.

REFERENCE

- Town Acres shown thus - [Symbol]
- Stone Buildings - [Symbol]
- Brick do - [Symbol]
- Wood and Iron do - [Symbol]
- Fillar Post-offices - [Symbol]
- Levels - [Symbol]
- Fire Plugs shown thus - [Symbol]
- Stop-cocks - [Symbol]
- Stand-pipes - [Symbol]
- Lamp-posts - [Symbol]
- Telegraph posts - [Symbol]
- Datum, 100 Feet below Low water at Port Adelaide.

*Charles W. Smith*  
City Engineer  
Licensed Surveyor R.P.A.

