

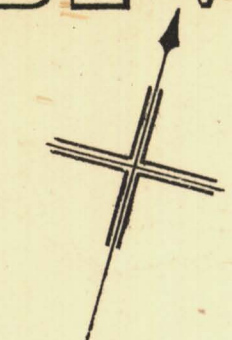
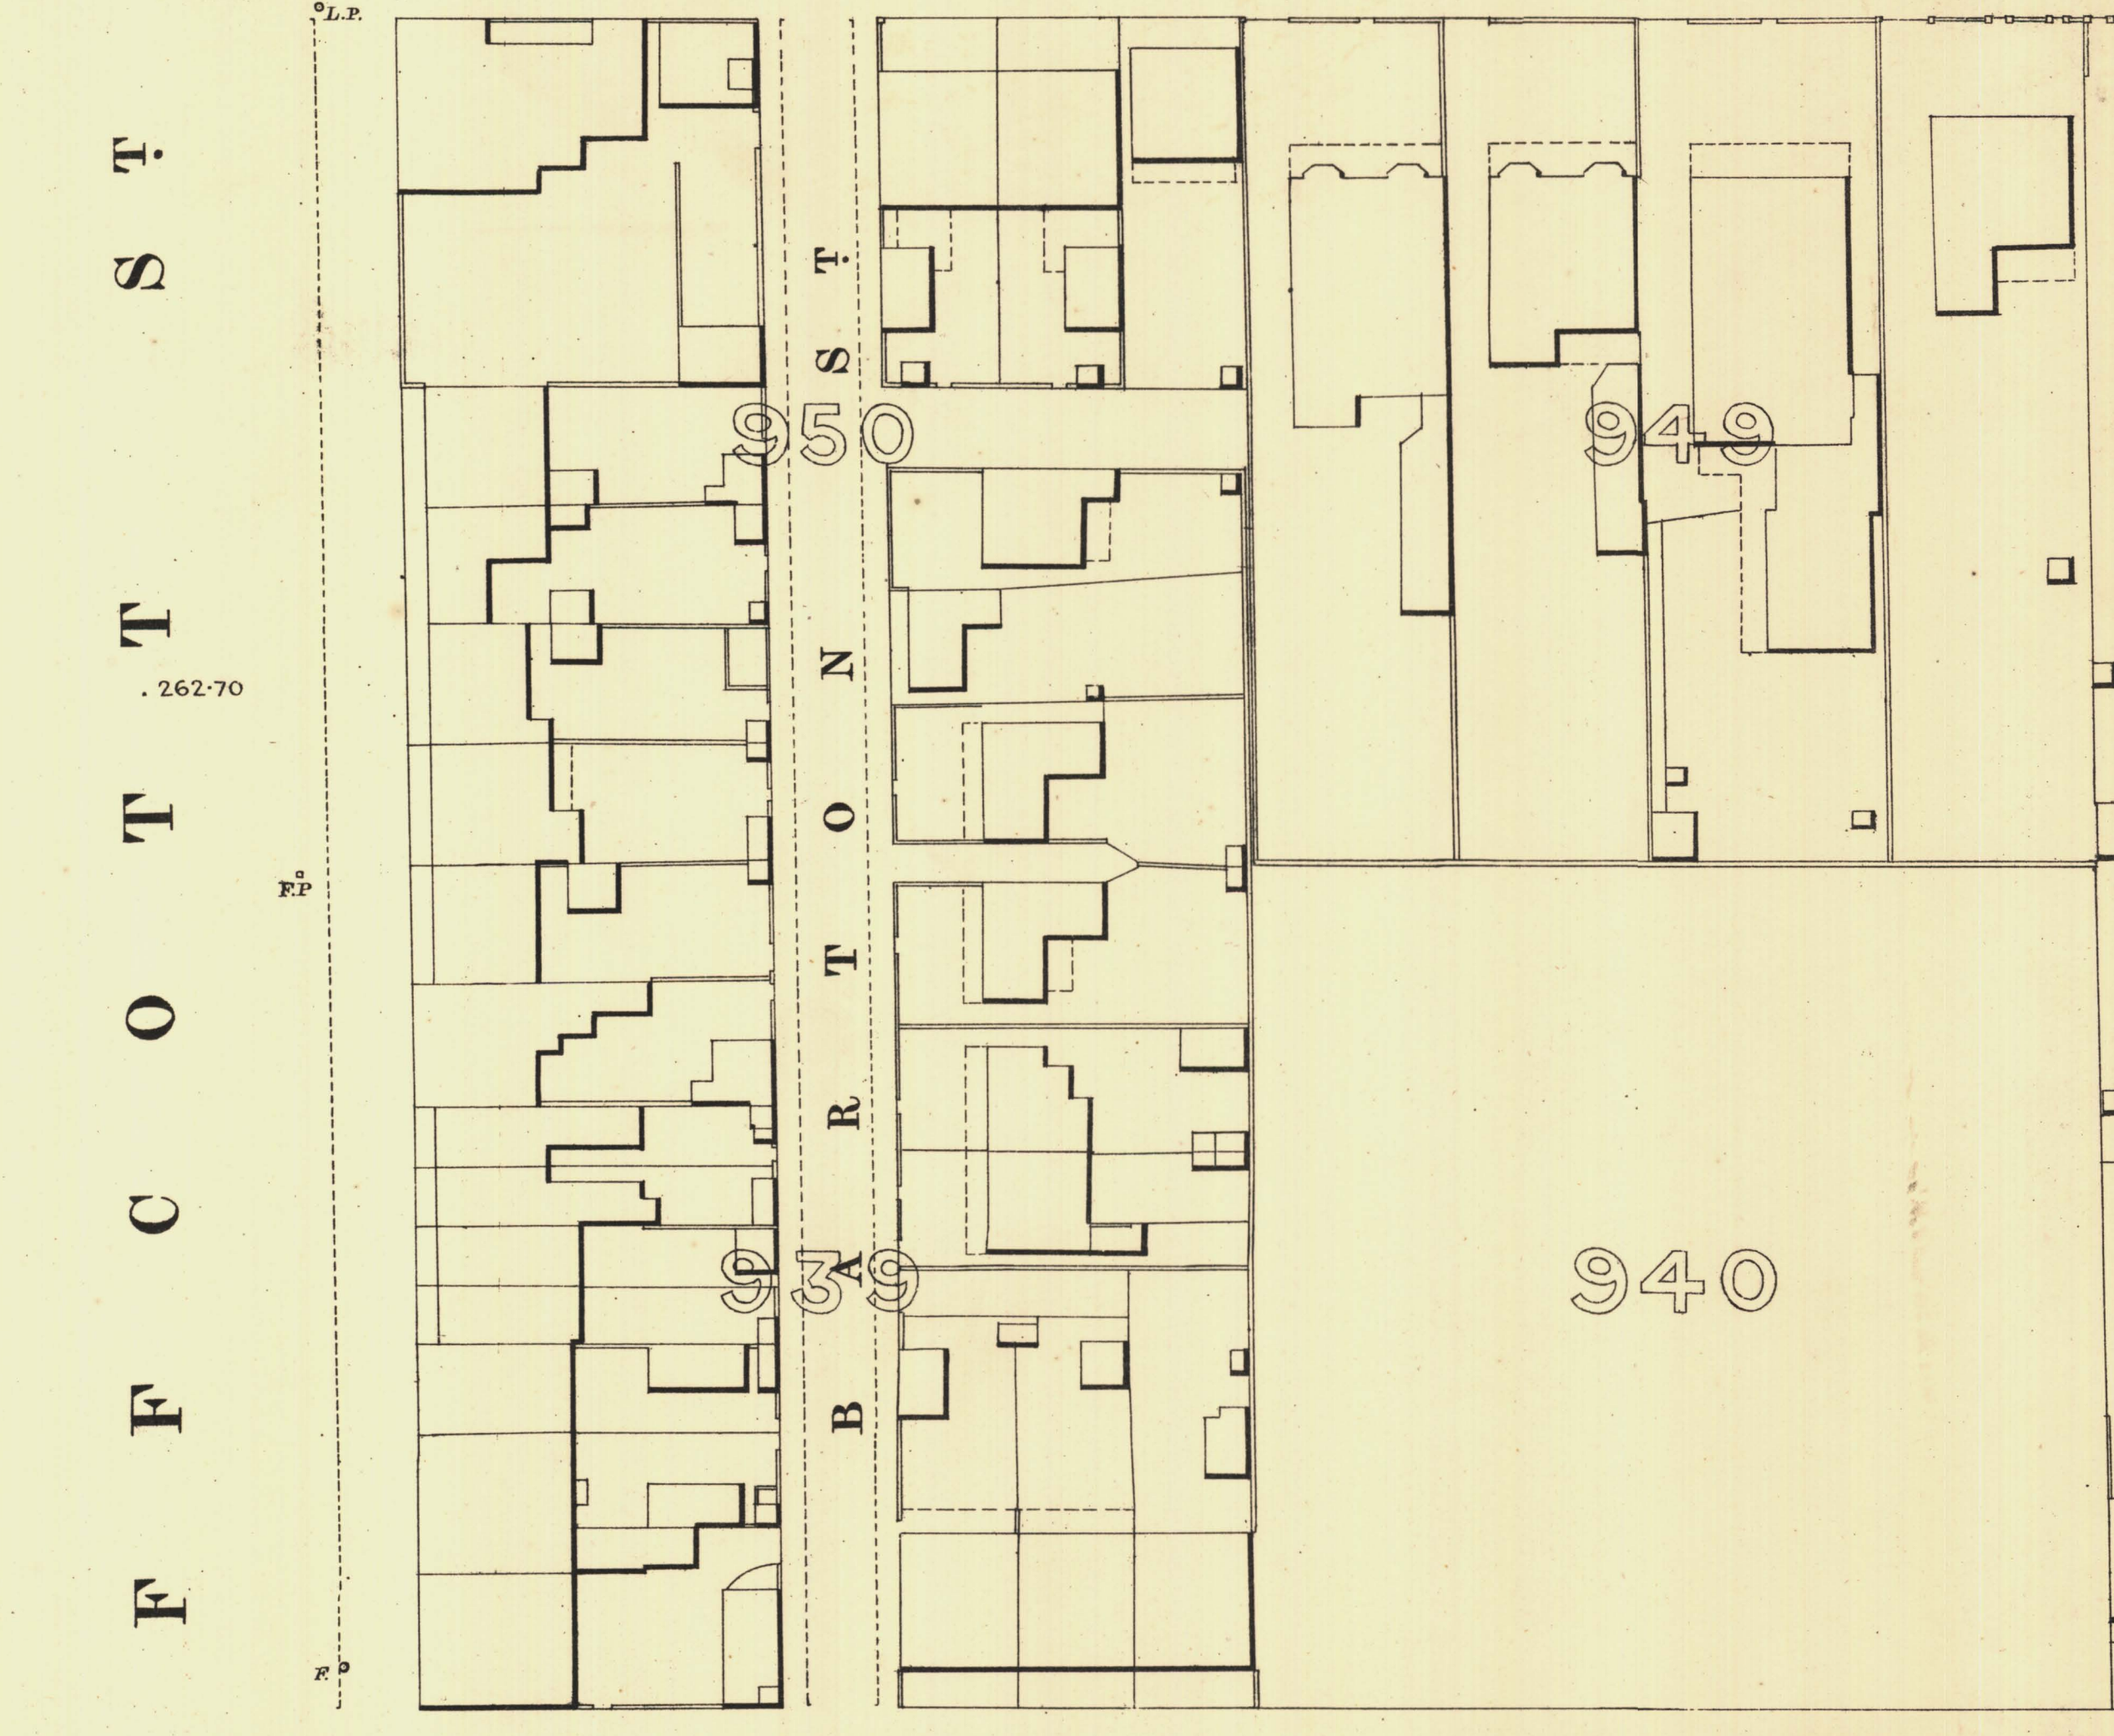


112	110
106	107
104	103
102	



P A R K L A N D S

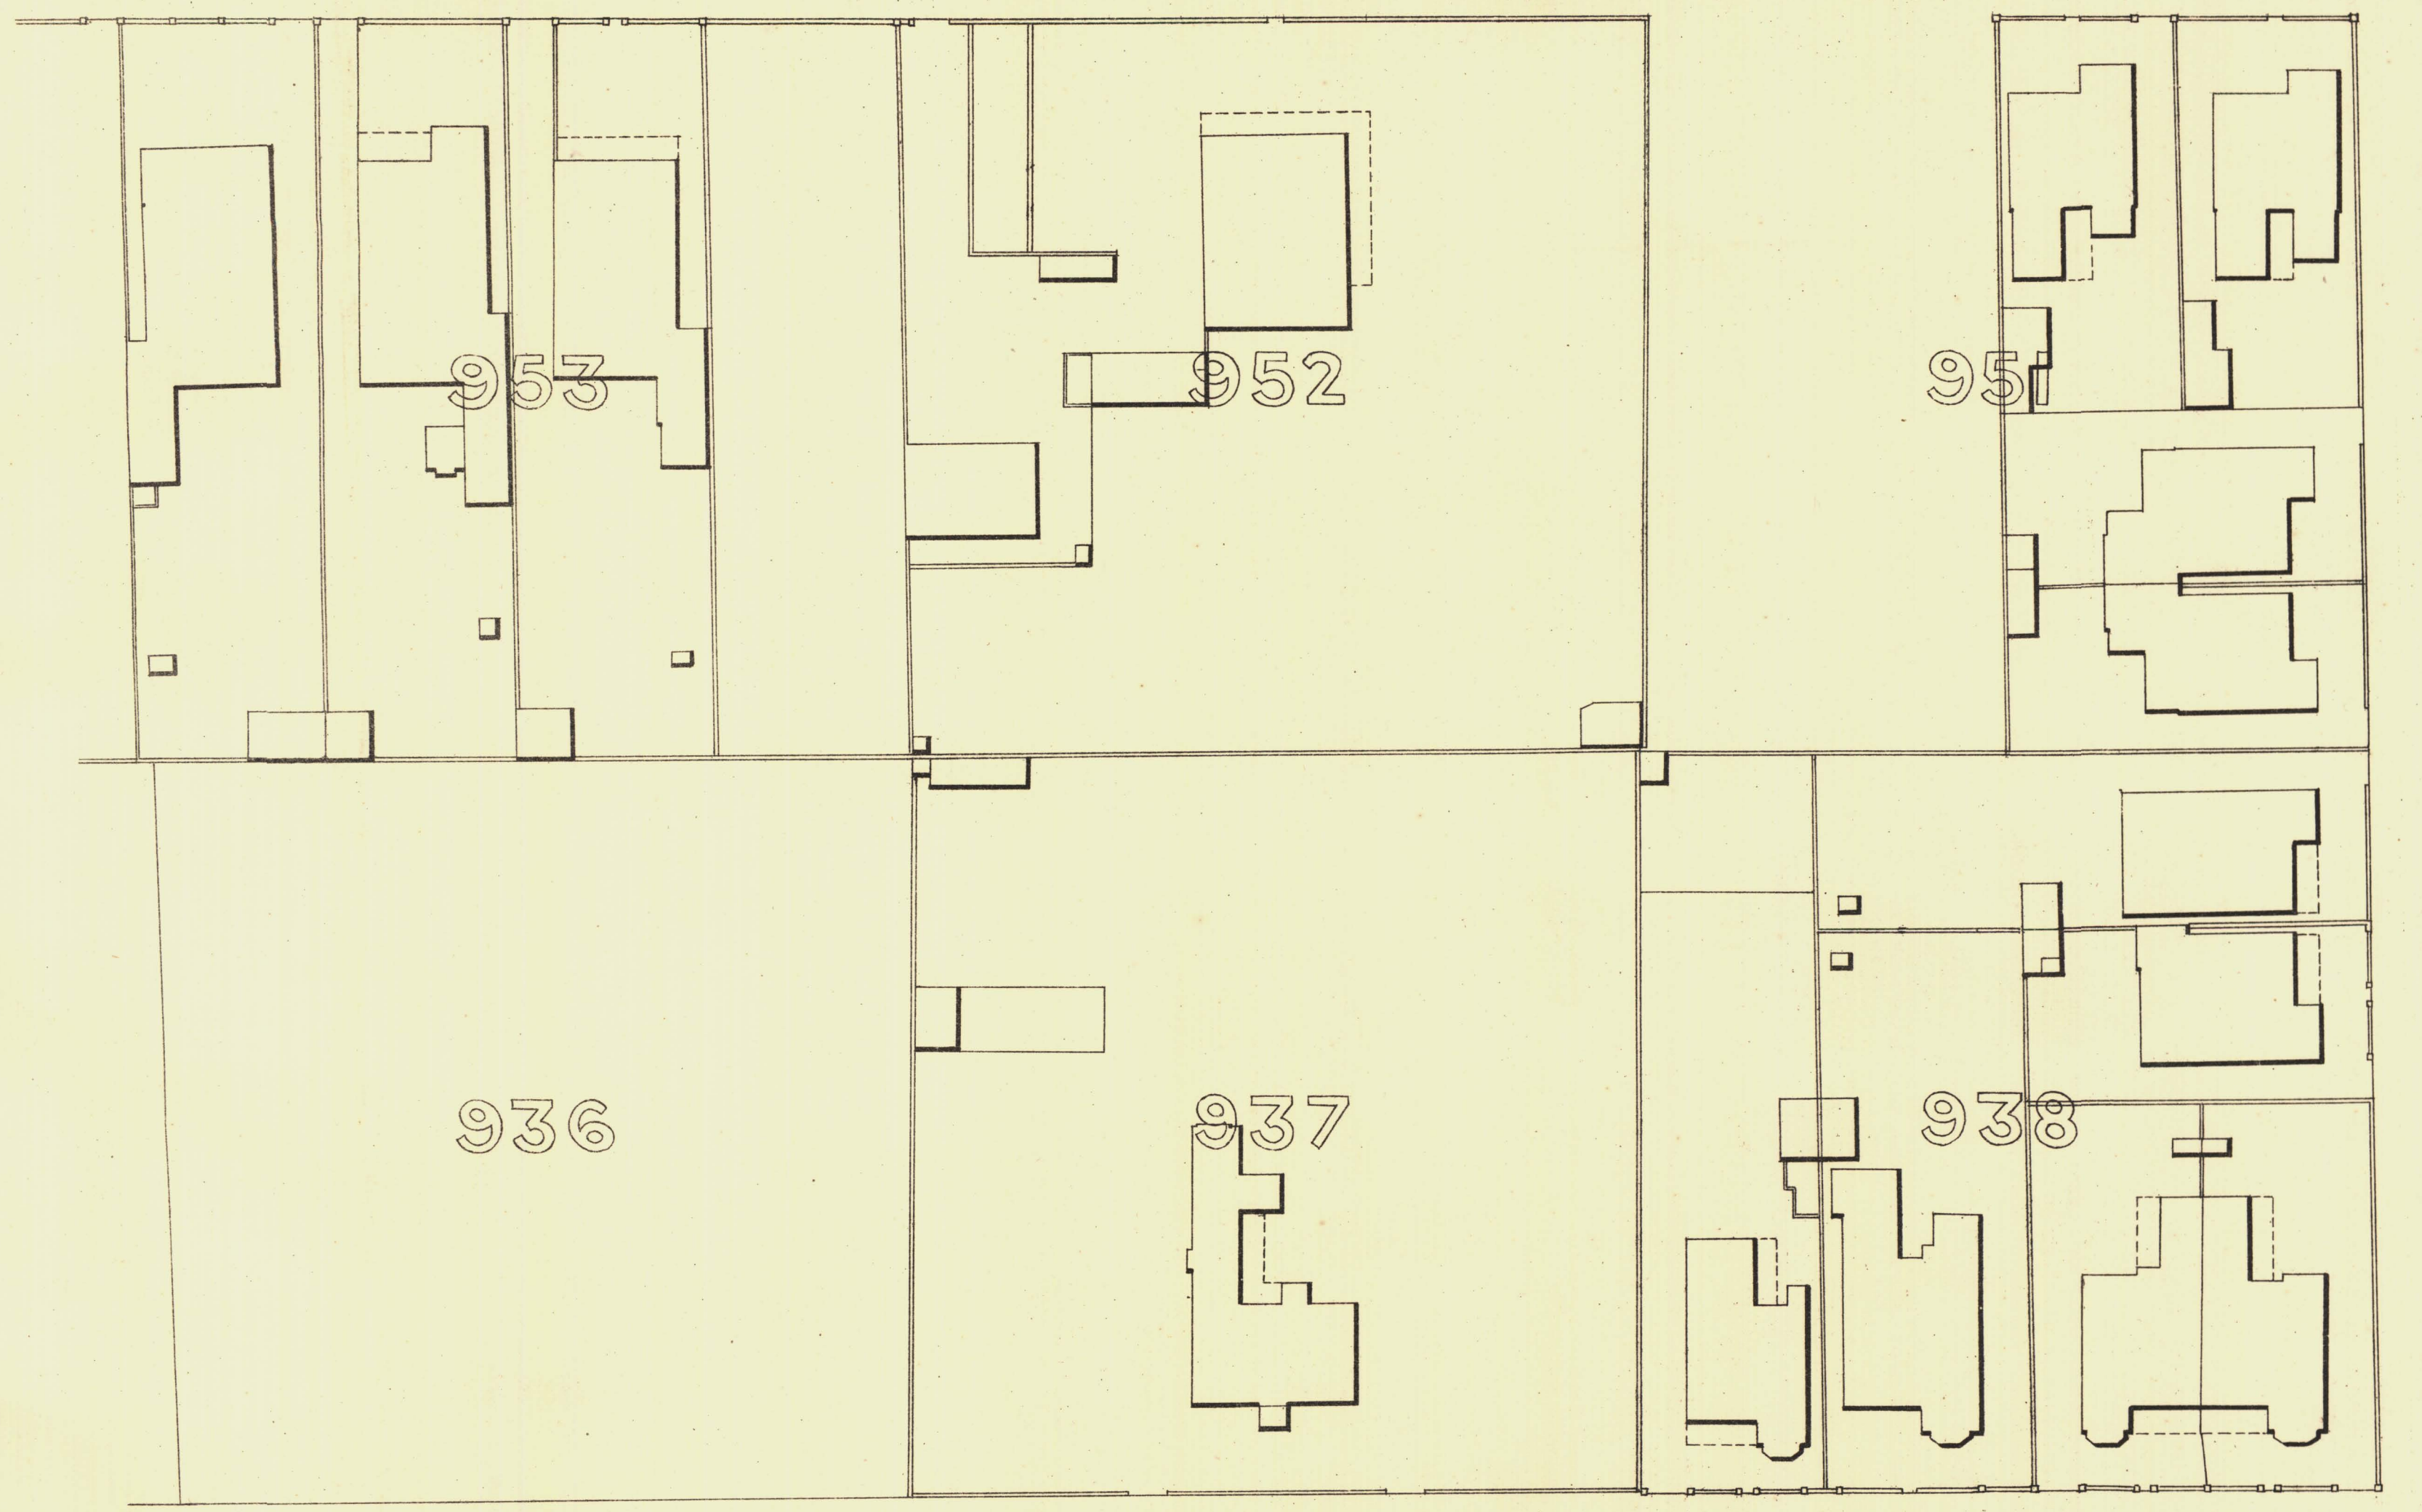

B A R T O N E R R A C E

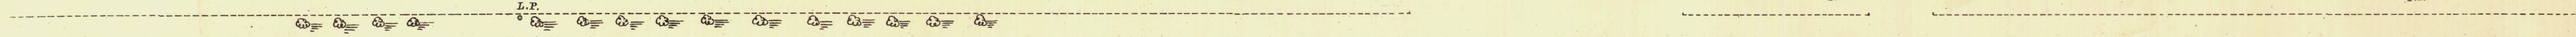

C H I L D E R S S T

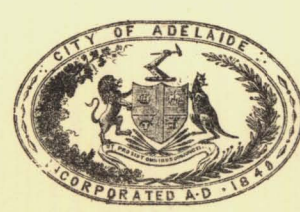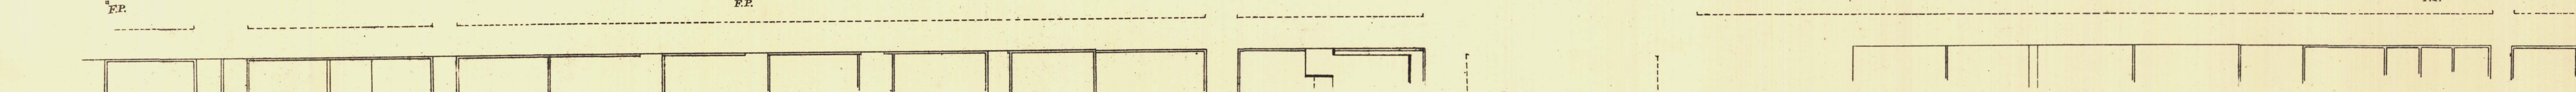

L. Smith Mayor

Thomas ... Town Clerk

Scale Forty Feet to One Inch

SURVEYOR GENERAL'S OFFICE, ADELAIDE.

REFERENCE

Town Acres shown thus	100	Fire Plugs shown thus	FP
Stone Buildings	—	Stop-cocks	S.C.
Brick do	—	Stand-pipes	S.P.
Wood and Iron do	—	Lamp-posts	L.P.
Pillar Post-offices	PO	Telegraph-posts	T.P.
Levels	229-31	Datum 100 Feet below Low water at Port Adelaide.	

Charles W. Smith
City Engineer
Licensed Surveyor R.P.A.