

111	110
108	107
104	103
102	




P A R K L A N D S

B A R T O N T E R

P A R K L A N D S

M I L L S

C H I L D E R S T

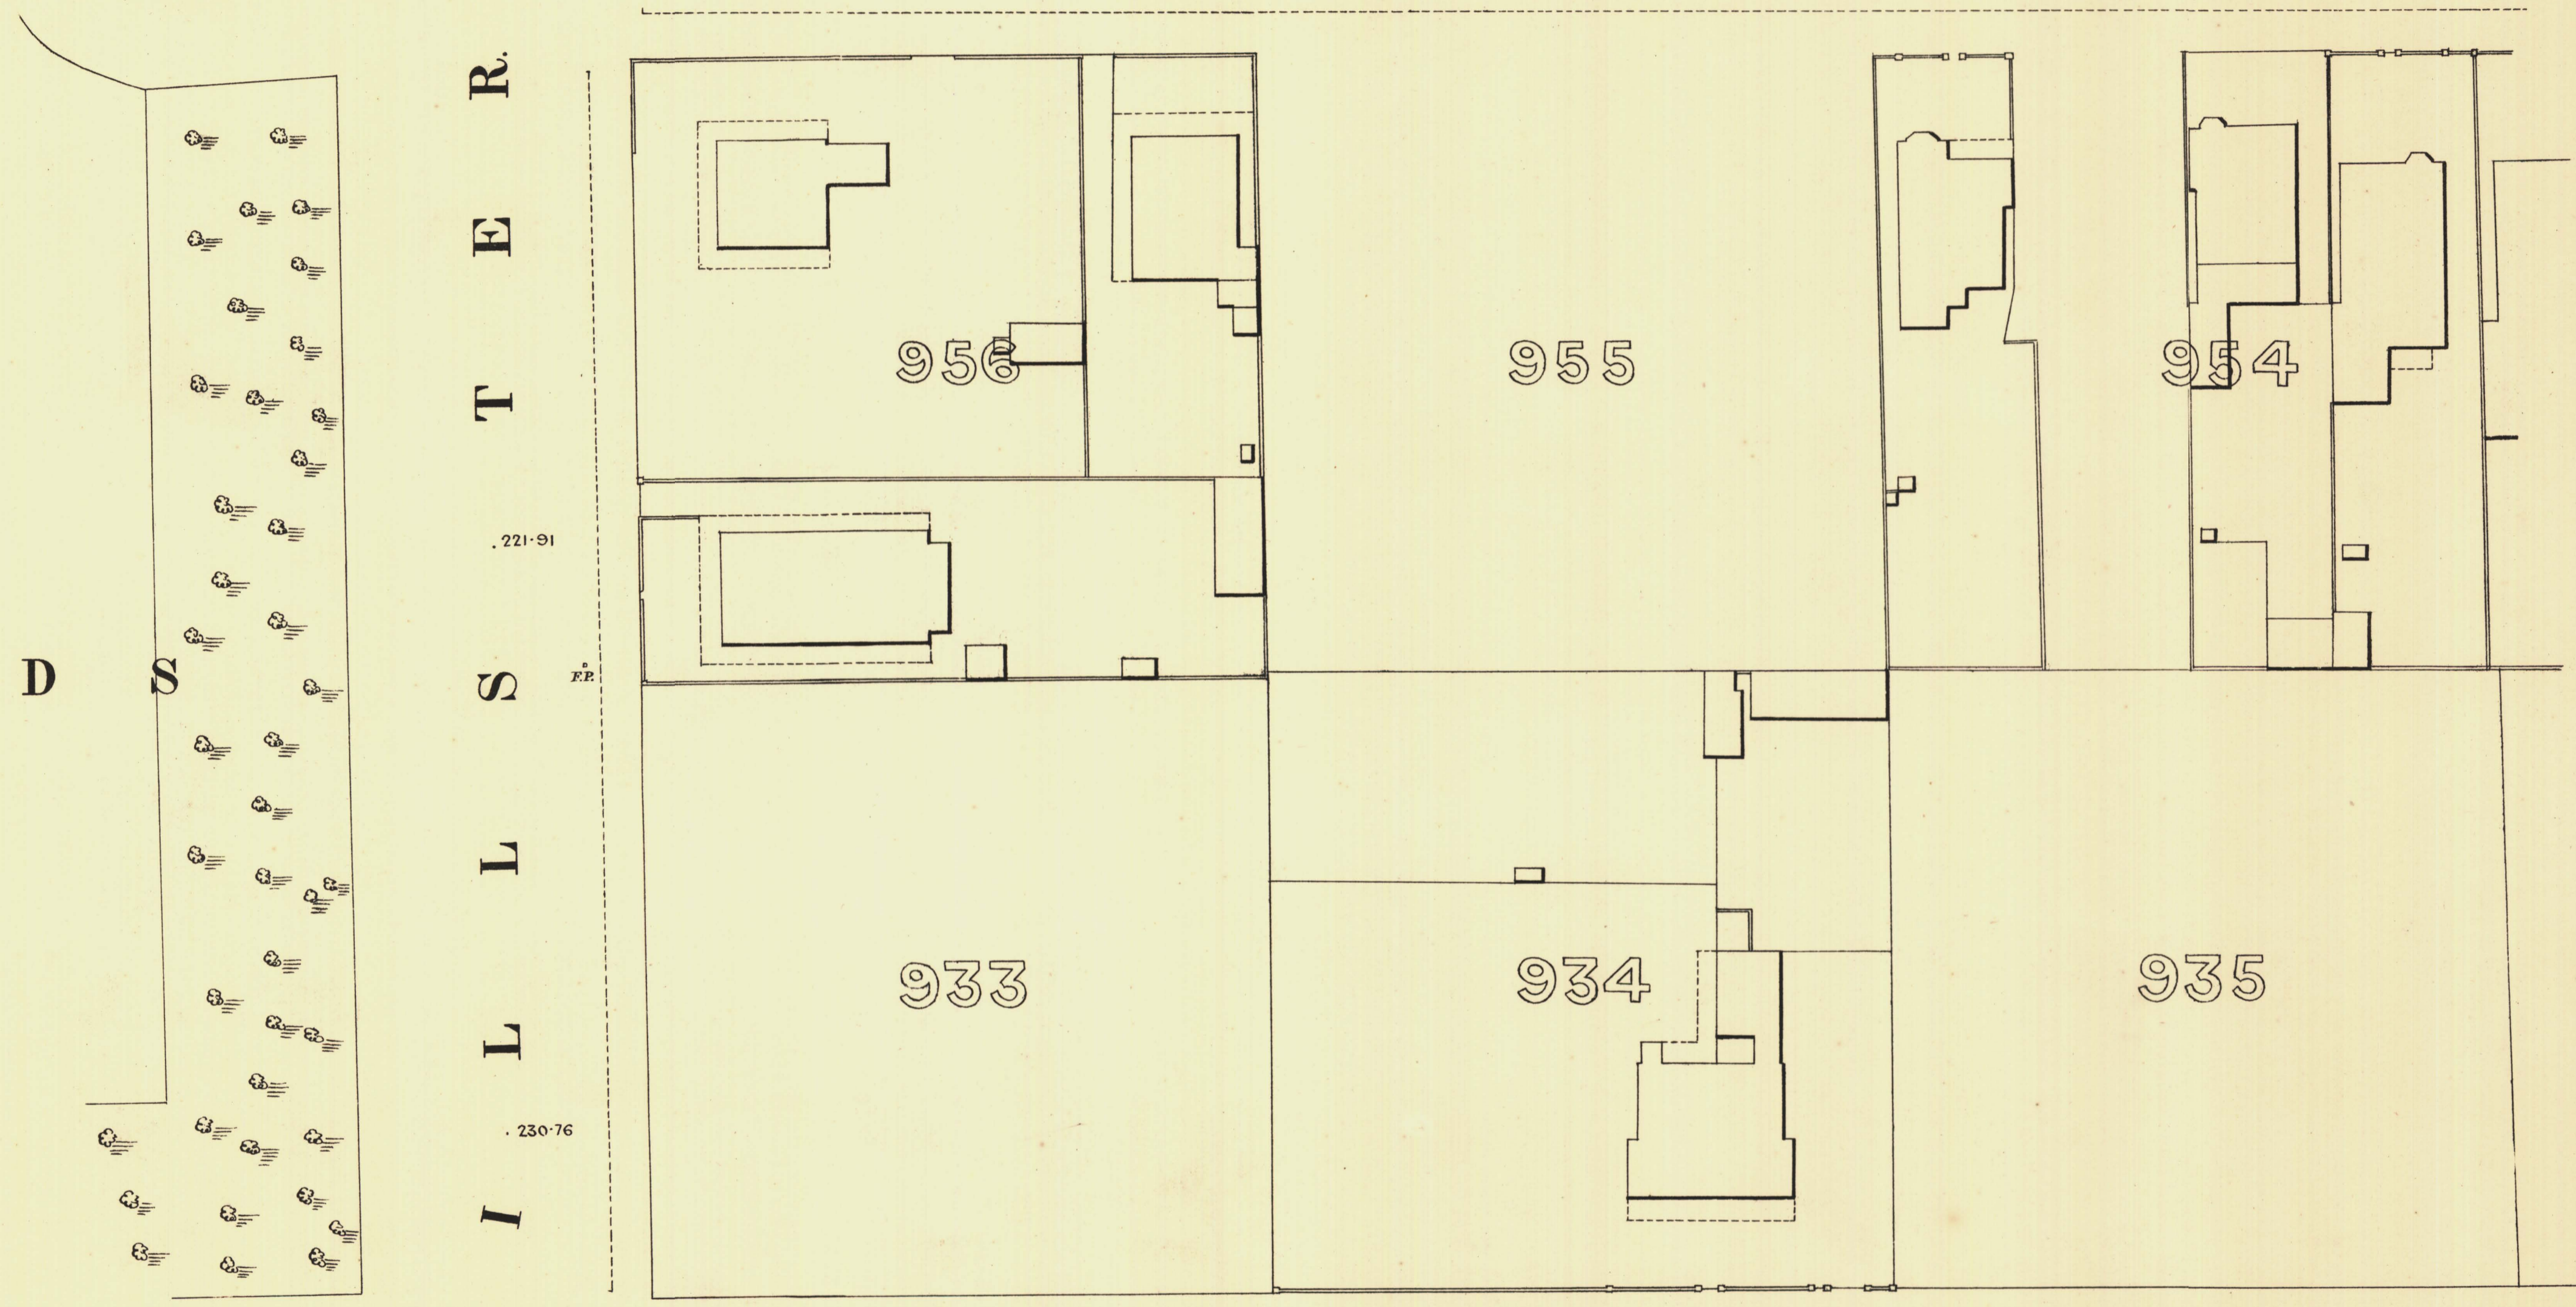

L. Smith Mayor

Thomas Horn Town Clerk

Scale Forty Feet to One Inch
 100 Feet 50 0 200 300 Feet.

REFERENCE

Town Arches shown thus	⊕	Fire Plugs shown thus	⊕FP
Stone Buildings	⊞	Step-cocks	° S.C.
Brick do	⊞	Stand pipes	° S.P.
Wood and Iron do	⊞	Lamp-posts	° L.P.
Pillar Post-offices	⊞	Telegraph posts	° T.P.
Levels	229.31	Datum 100 Feet below Low-water at Port Adelaide.	

Charles W. Smith
 City Engineer
 Licensed Surveyor R.P.A.