

39  
37


ADELAIDE WATER

MALVERN, FULLARTON,

Scale—4 chains to 1 inch.

241

253

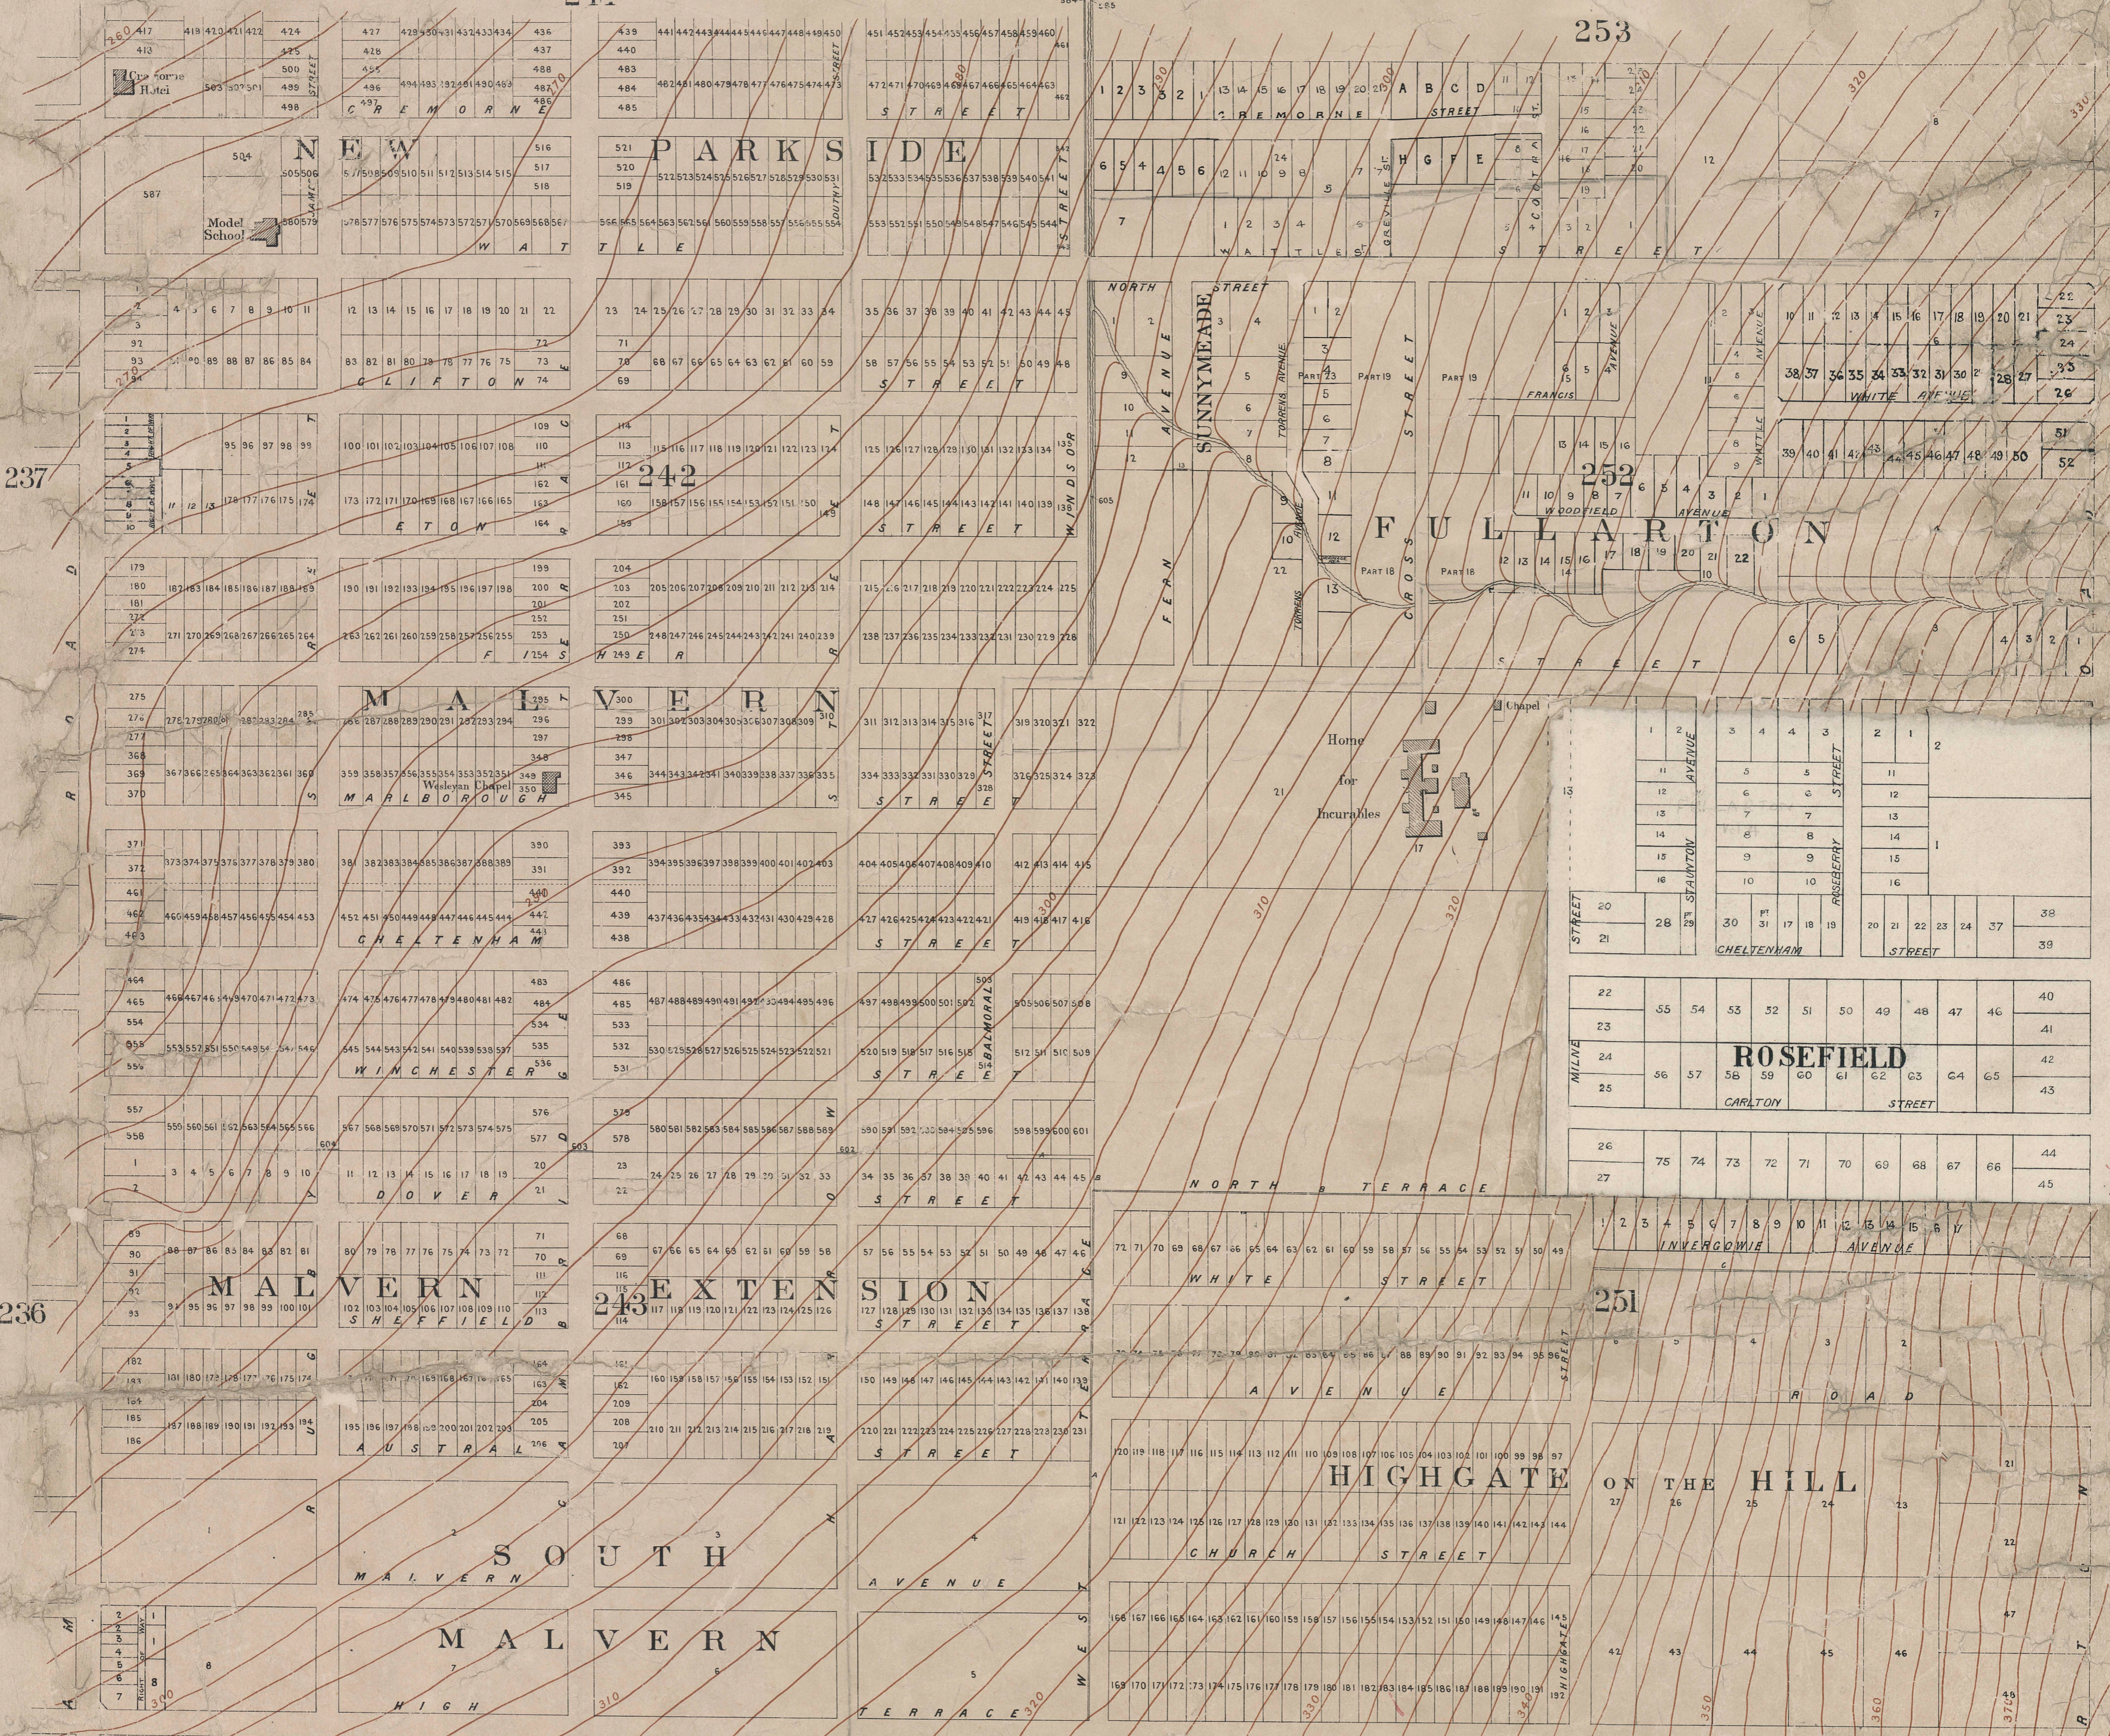

Value Plans on Lower Flats A

237

236

255

244

250

245

249