

PYAP
VILLAGE
SETTLEMENT

S A G

THE RIVER MURRAY

GENERAL PLAN

SHOWING LEVELS ETC FOR DETERMINING
POSITIONS OF LOCKS AND WEIRS
DIVISION H

293 1/2' TO 310'

FROM MURRAY MOUTH

SCALE


0 200 400 600 800 1000 1200 FEET

E. O. 3044 of 05
Level Books 29, 42 to 53, 59, 60, 61 of 07
Sketch Books 229 and 230
Numbers of Cross Sections shown thus 19



Robertson
ENGINEER IN CHIEF

A. VAUGHAN, GOVERNMENT PHOTOLITHOGRAPHER, ADELAIDE.

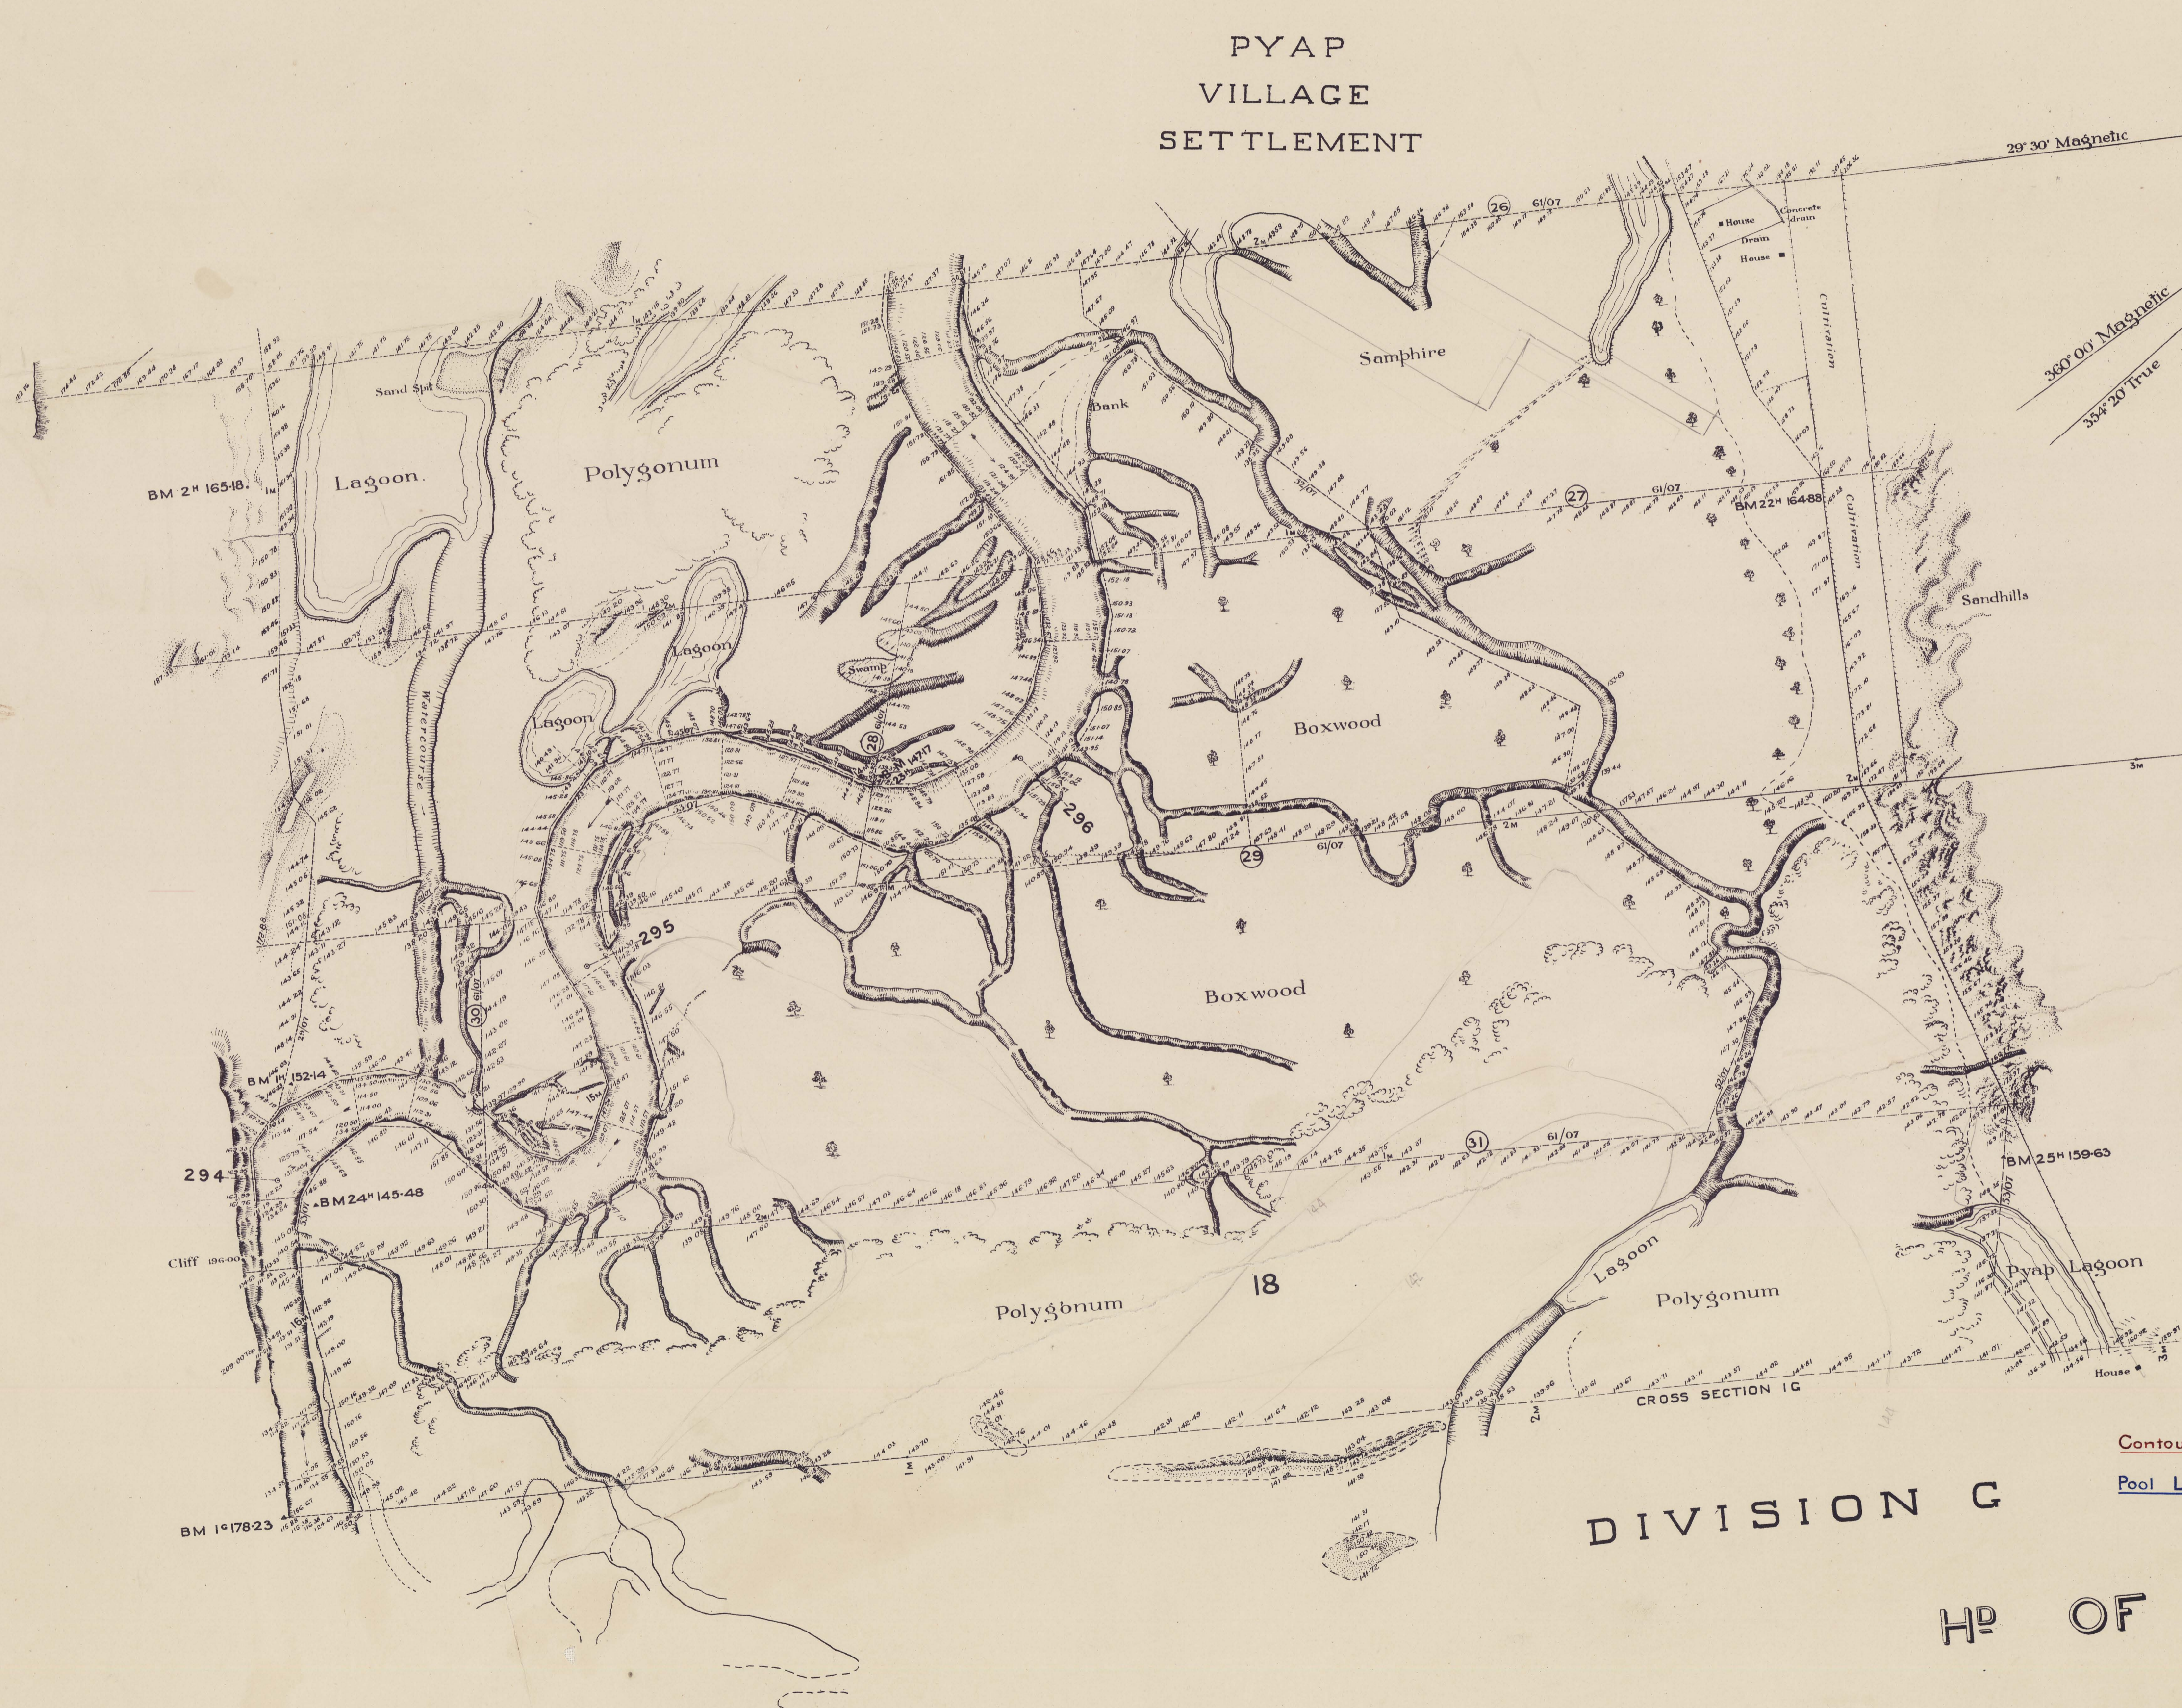

DIVISION G

H^o OF PYAP

Contours shown in Brown
Pool Level shown in Blue 139.00

7/16/33
80