


TOWNSHIP OF HUDDLESTON


Hundred of Narridy

ZM

HUDDLESTON

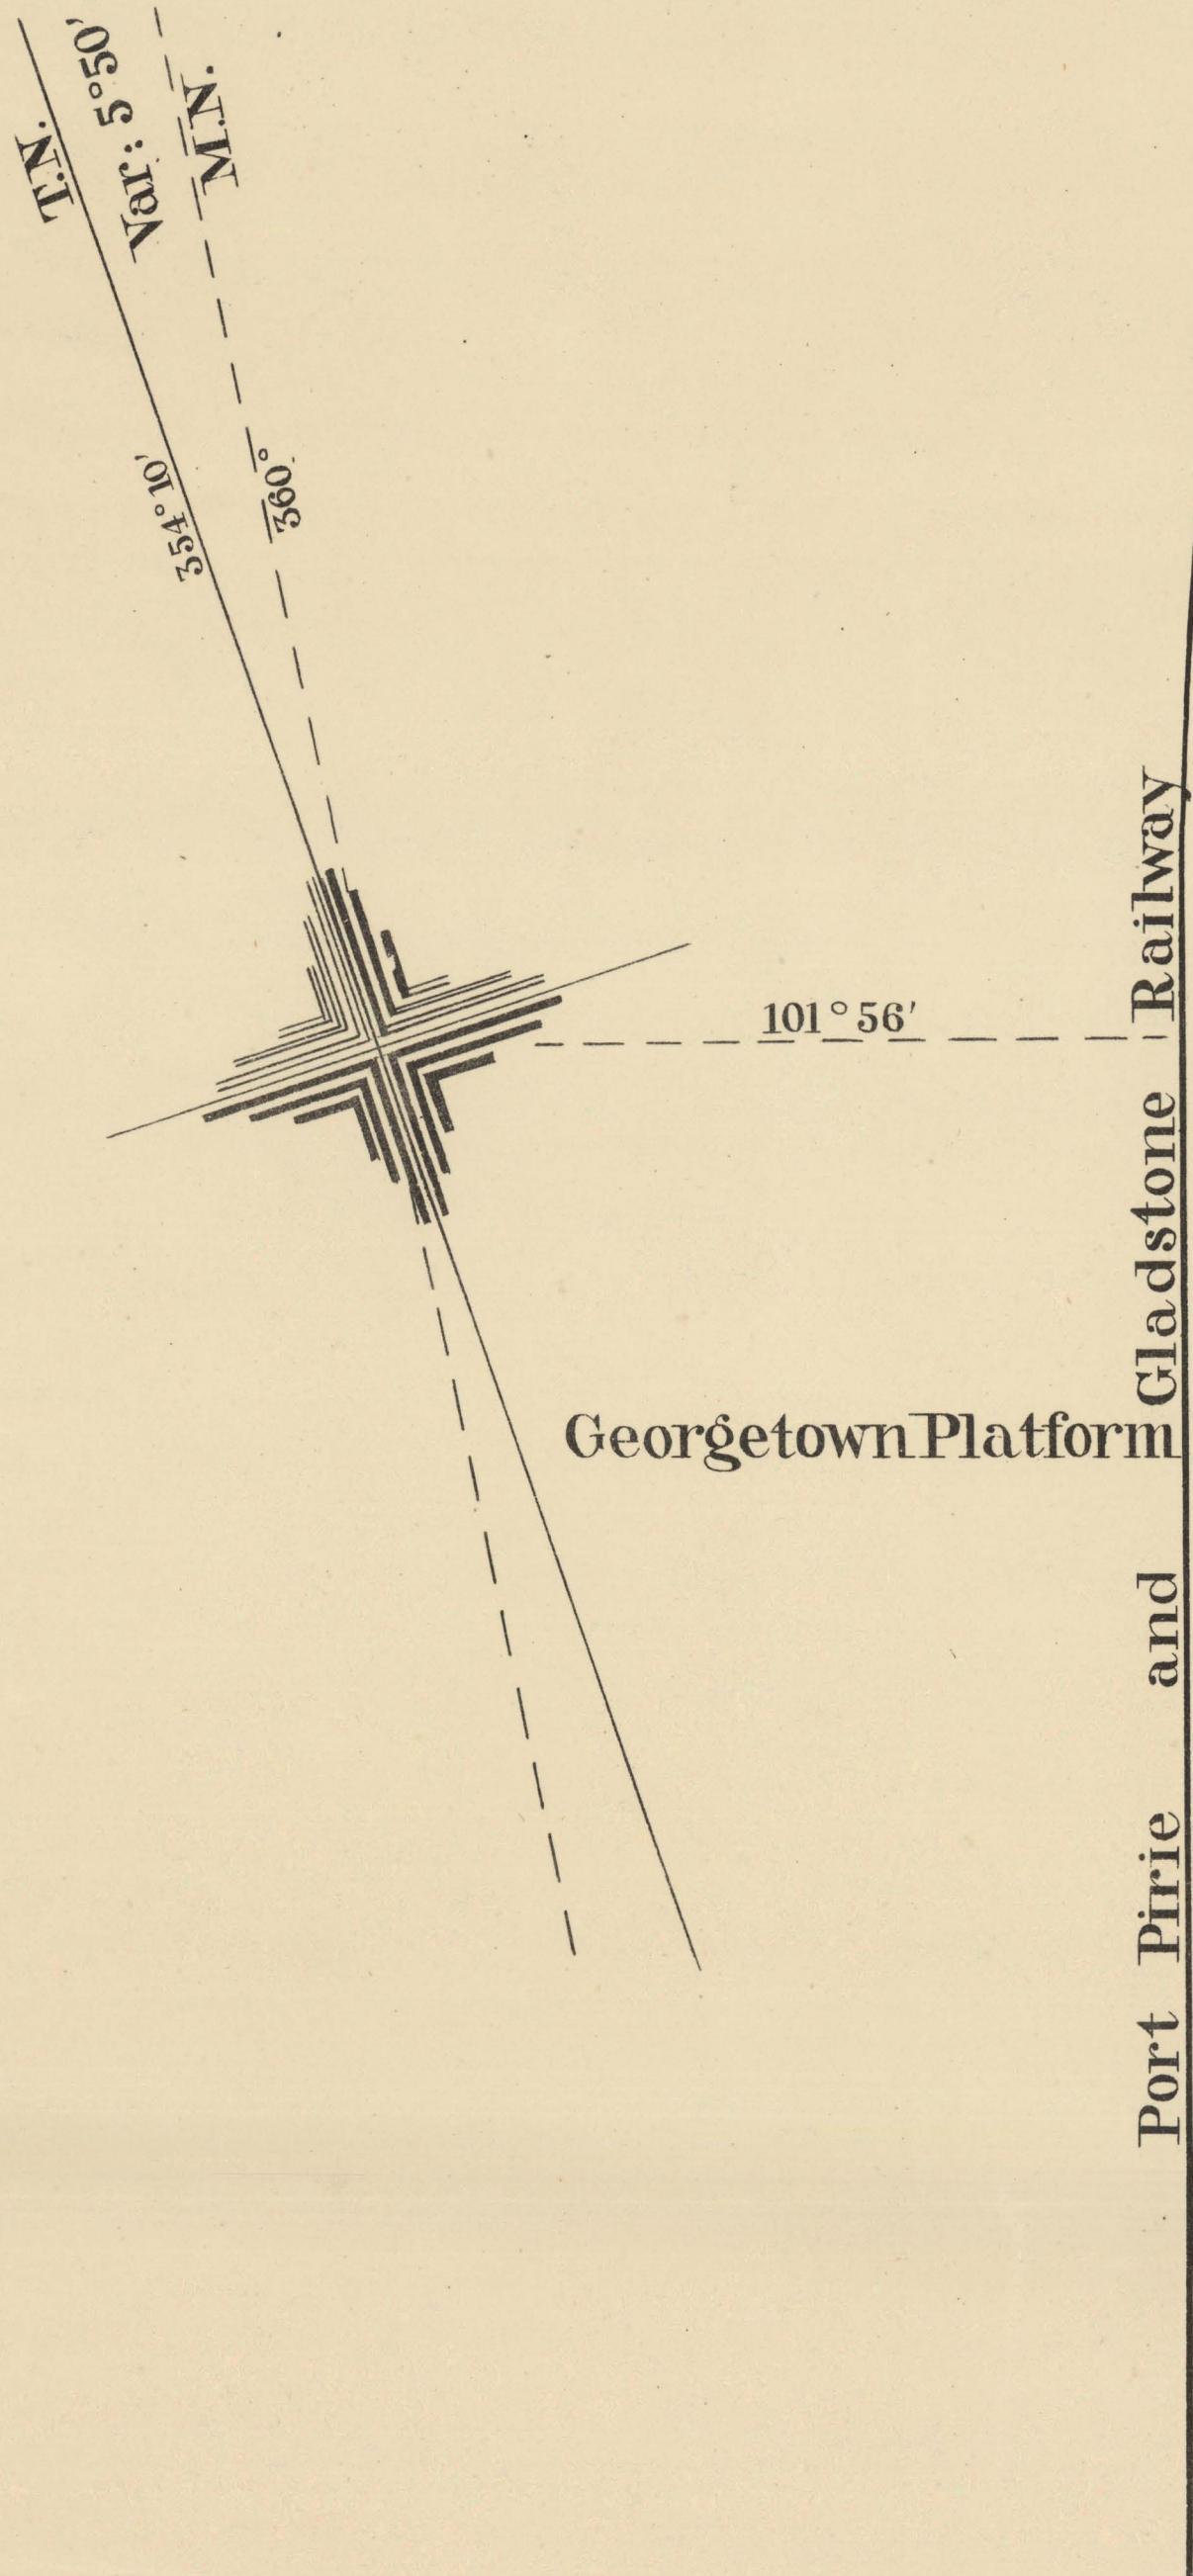

		NORTH TERRACE						
TERRACE	RAILWAY	12	13	24	25	36	TERRACE	
		11						
		10						
		9	14	23	26	35		
		MAIN STREET						
TERRACE	RAILWAY	8	15	22	27	34	TERRACE	
		7						
		6						
		5	16	21	28	33		
		CROSS STREET						
TERRACE	RAILWAY	4	17	20	29	32	TERRACE	
		3						
		2						
		1	18	19	30	31		
		SOUTH TERRACE						
		EAST TERRACE						

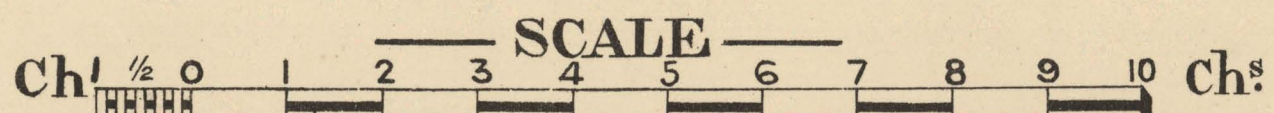

Drawn by H.A.B.

Ex: by W.P.P.

SURVEYOR GENERAL'S OFFICE, ADELAIDE. Fraser & Gifford, Photo-lithographers.

APRIL 1877

ZM